

MATCH LINE -DET- STA. 23+00.00 SEE SHEET TMP-5

3/30/2017  
X:\2015\TRIS\033.00 R-5749 US 74 Interchange\Traffic Control\R-5749 TMP-4.dgn  
mishak


**SEPI**  
ENGINEERING & CONSTRUCTION

1025 Wade Avenue  
Raleigh, NC 27605  
Tel: 919-789-9977  
Fax: 919-789-9591  
License: C-2197

APPROVED: *Steve Miller*  
DATE: 11/14/2017

SEAL

DOCUMENT NOT CONSIDERED FINAL  
UNLESS ALL SIGNATURES COMPLETED

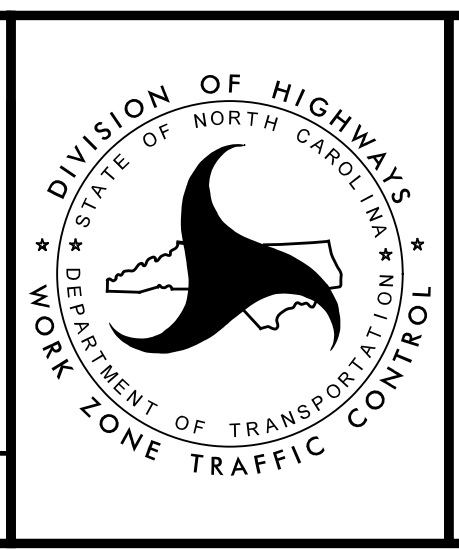

DIVISION OF HIGHWAYS  
STATE OF NORTH CAROLINA  
DEPARTMENT OF TRANSPORTATION  
WORK ZONE TRAFFIC CONTROL

**PHASE I  
DETAIL**