

3/30/2017
 X:\2015\TRIS\033.00 R-5749 US 74 Interchange\Traffic Control\R-5749 TMP-5.dgn
 mishak

SEPI
 ENGINEERING &
 CONSTRUCTION



1025 Wade Avenue
 Raleigh, NC 27605
 Tel: 919-789-9977
 Fax: 919-789-9591
 License: C-2197

DocuSigned by:
 APPROVED: *Steve Miller*
 9FB06C15CEEB466...

DATE: 11/14/2017

SEAL

**DOCUMENT NOT CONSIDERED FINAL
 UNLESS ALL SIGNATURES COMPLETED**

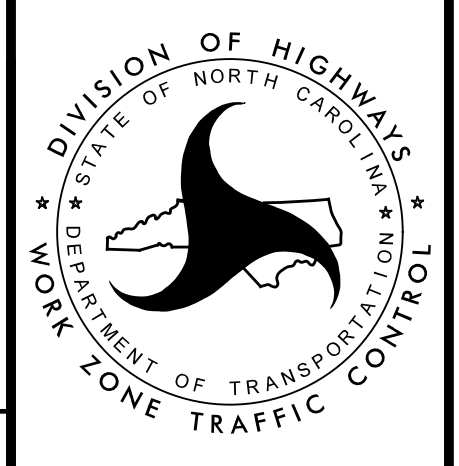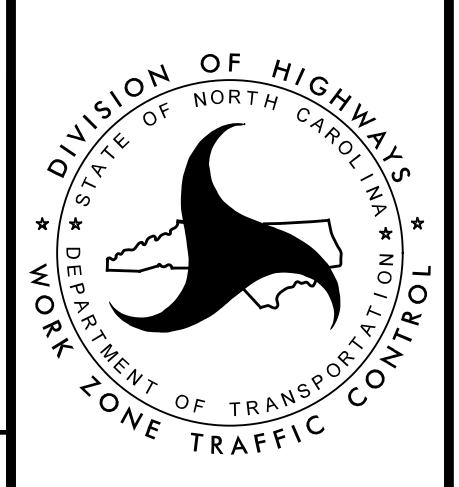

**PHASE I
 DETAIL**