


MATCH LINE
-YRPA- STA. 19+30.00
SEE SHEET TMP-11

MATCH LINE -YRPD- STA. 19+50.00
SEE SHEET TMP-11

MATCH LINE -L- STA. 58+00.00
SEE SHEET TMP-8

MATCH LINE -L- STA. 70+00.00
SEE SHEET TMP-10

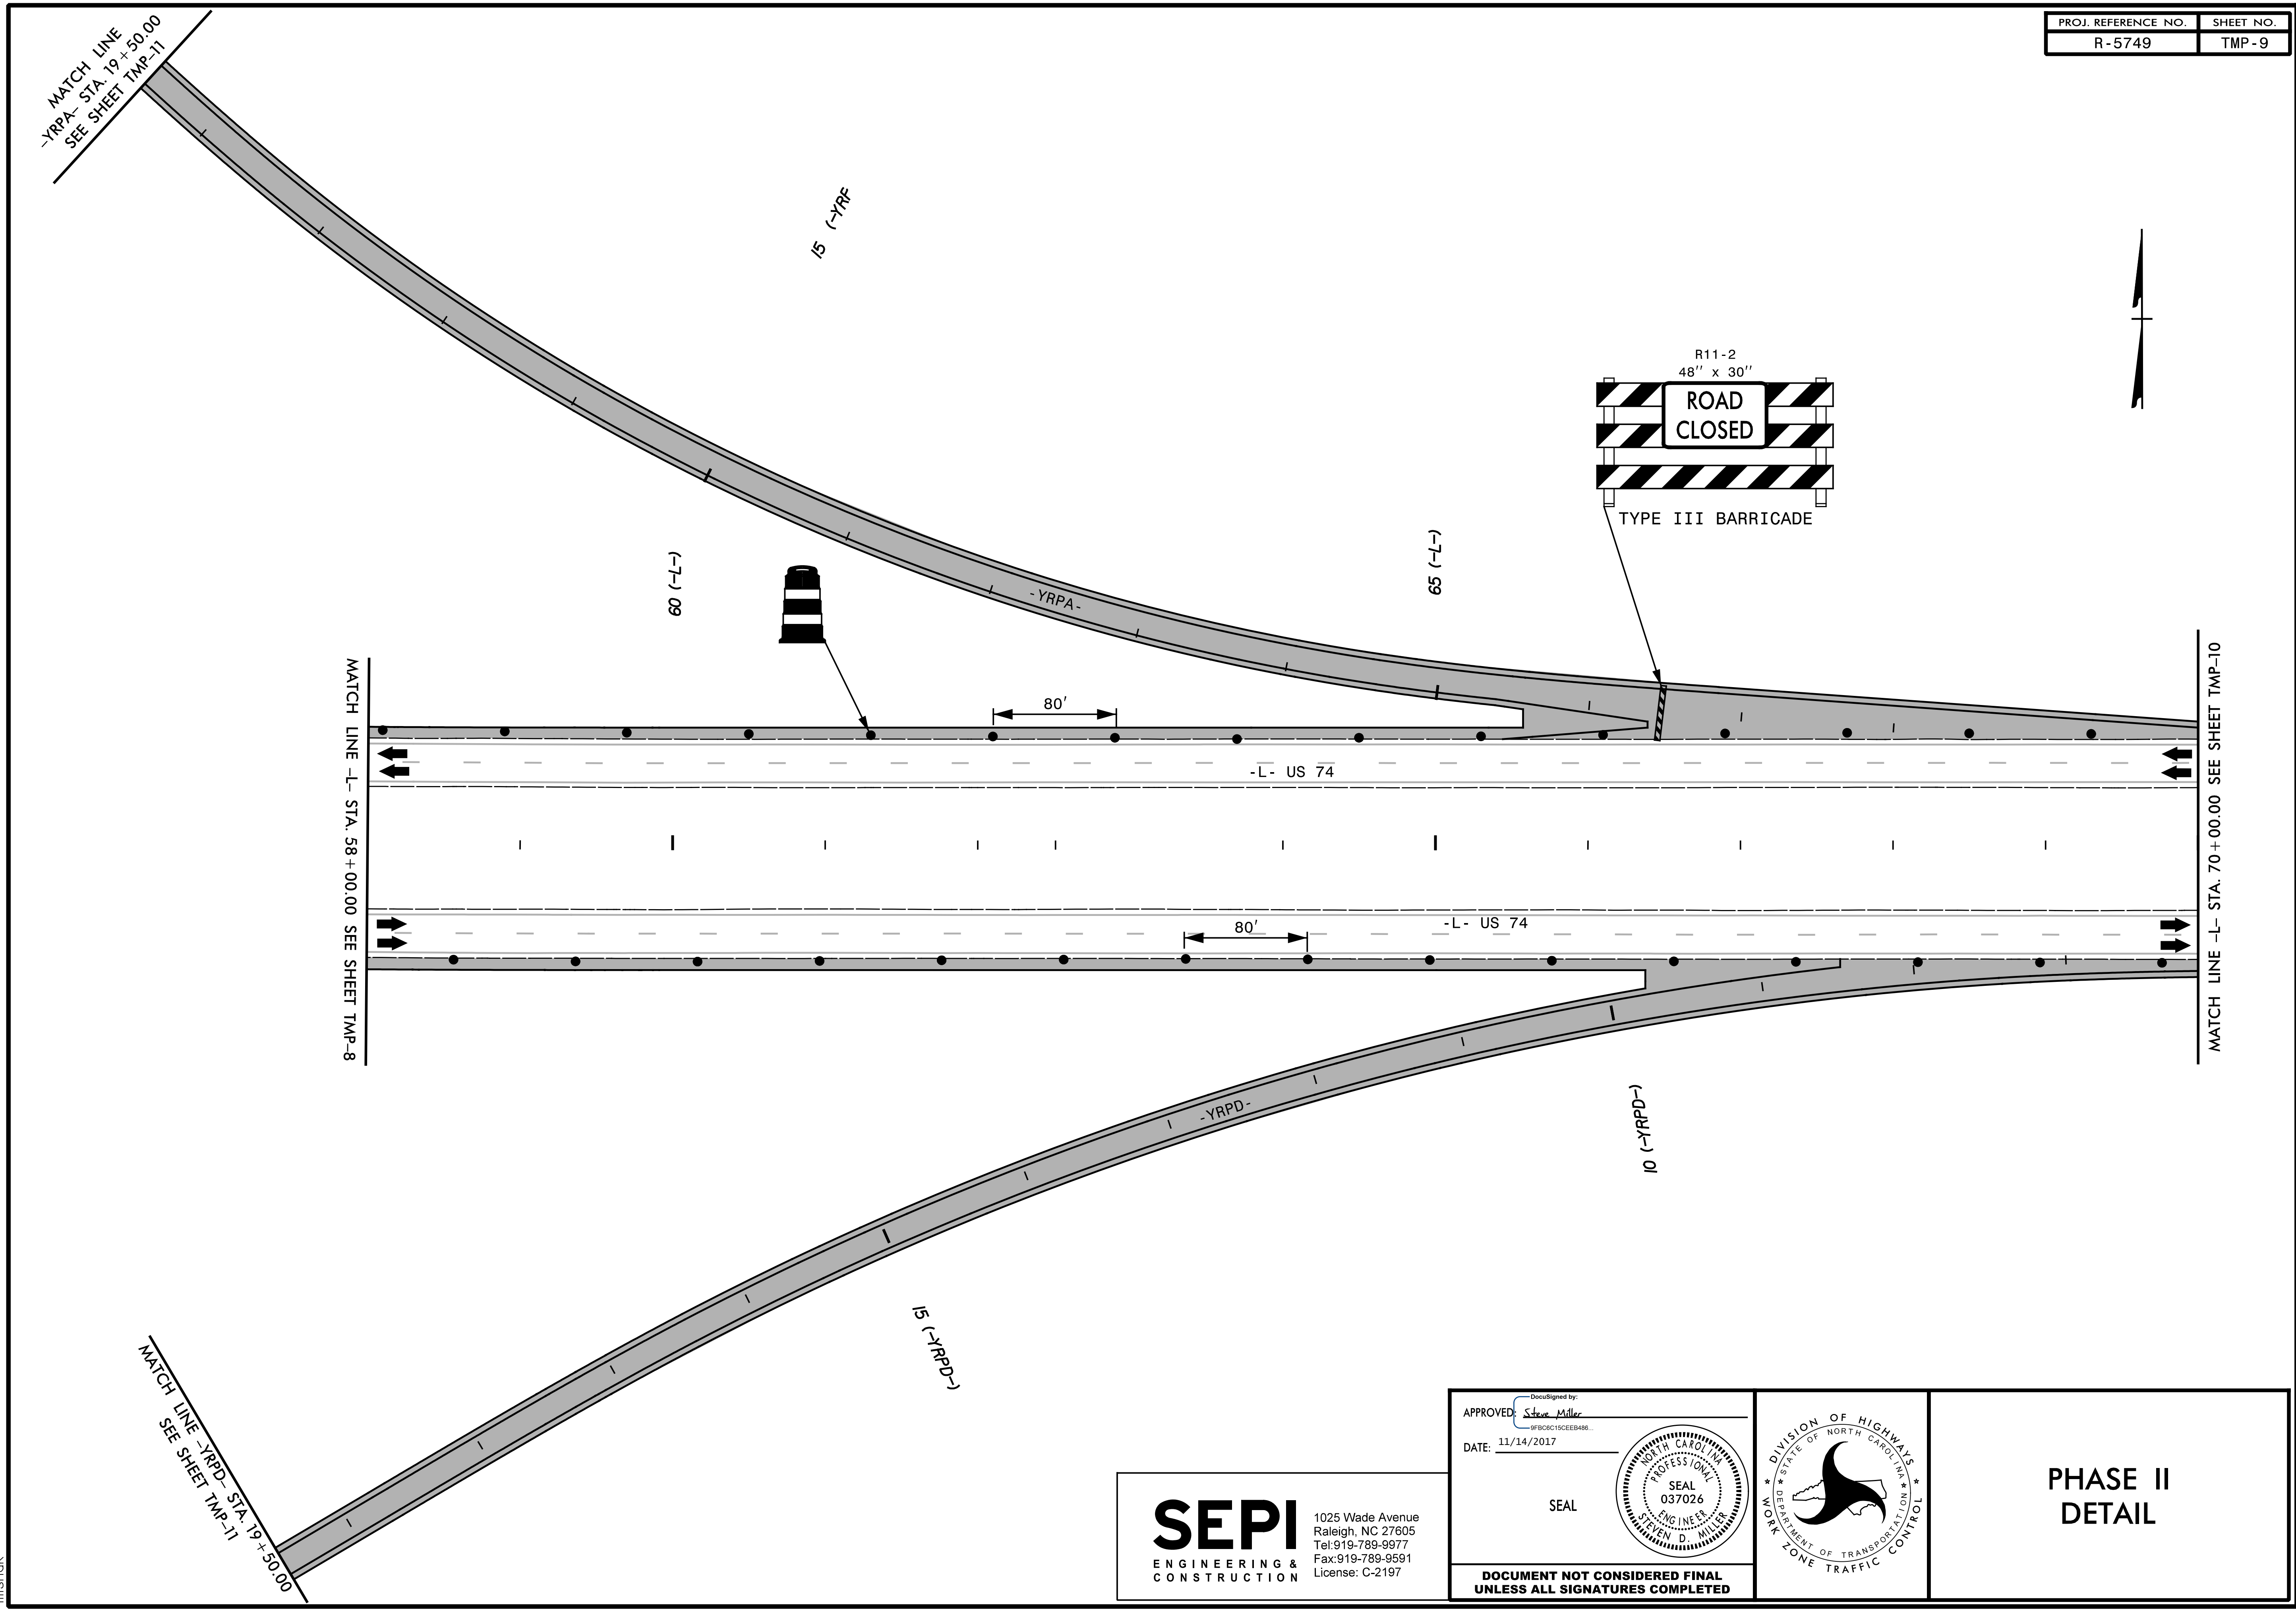

3/30/2017
X:\2015\TRIS\033.00 R-5749 US 74 Interchange\Traffic Control\R-5749 TMP-9.dgn
mishak

SEPI
ENGINEERING & CONSTRUCTION


1025 Wade Avenue
Raleigh, NC 27605
Tel: 919-789-9977
Fax: 919-789-9591
License: C-2197

APPROVED: *Steve Miller*
9FBC6C15CEEB466...

DATE: 11/14/2017

SEAL

DOCUMENT NOT CONSIDERED FINAL
UNLESS ALL SIGNATURES COMPLETED

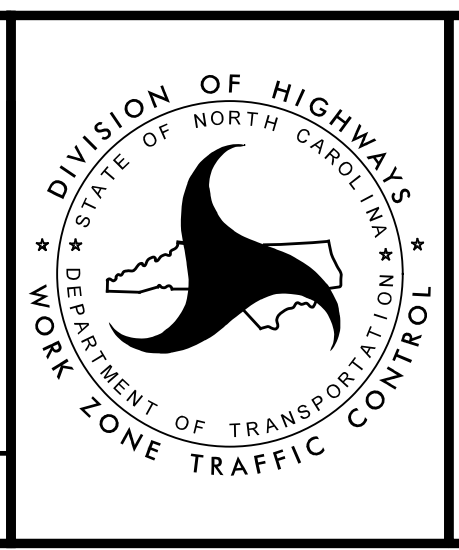

**PHASE II
DETAIL**