

3/30/2017  
 X:\2015\TRIS\033.00 R-5749 US 74 Interchange\Traffic Control\N-5749 TMP-11.dgn  
 mishak

**SEPI**  
 ENGINEERING & CONSTRUCTION


1025 Wade Avenue  
 Raleigh, NC 27605  
 Tel: 919-789-9977  
 Fax: 919-789-9591  
 License: C-2197

APPROVED: *Steve Miller*  
DocuSigned by:  
 Steve Miller  
 9FB0C15CEEB496

DATE: 11/14/2017

SEAL

**DOCUMENT NOT CONSIDERED FINAL  
 UNLESS ALL SIGNATURES COMPLETED**

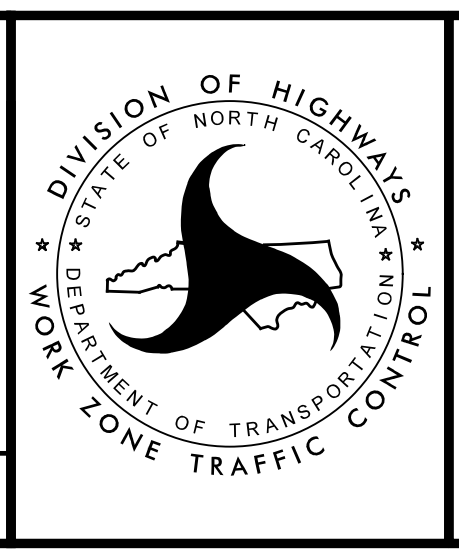

**PHASE II  
 DETAIL**

DIVISION OF HIGHWAYS  
 STATE OF NORTH CAROLINA  
 DEPARTMENT OF TRANSPORTATION  
 WORK ZONE TRAFFIC CONTROL