
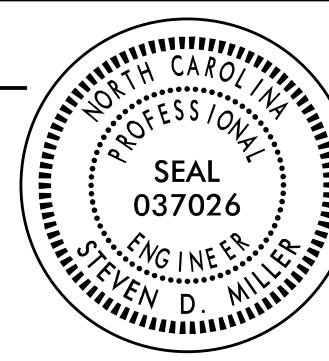


3/30/2017  
 X:\2015\TRIS\033.00 R-5749 US 74 Interchange\Traffic Control\R-5749 TMP-13.dgn  
 mishak

**SEPI**  
 ENGINEERING &  
 CONSTRUCTION  
 1025 Wade Avenue  
 Raleigh, NC 27605  
 Tel: 919-789-9977  
 Fax: 919-789-9591  
 License: C-2197

APPROVED: *Steve Miller*  
DocuSigned by:  
Steve Miller  
9FB0C15CEEB466...  
 DATE: 11/14/2017  
 SEAL  
  
**DOCUMENT NOT CONSIDERED FINAL  
 UNLESS ALL SIGNATURES COMPLETED**

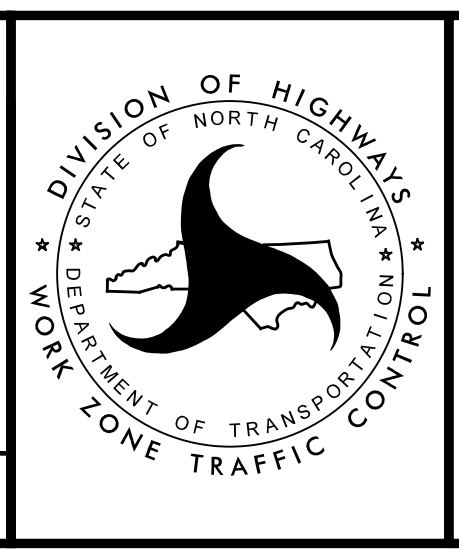

PHASE III  
 DETAIL