


PROJ. REFERENCE NO. R-5749	SHEET NO. TMP-19
-------------------------------	---------------------

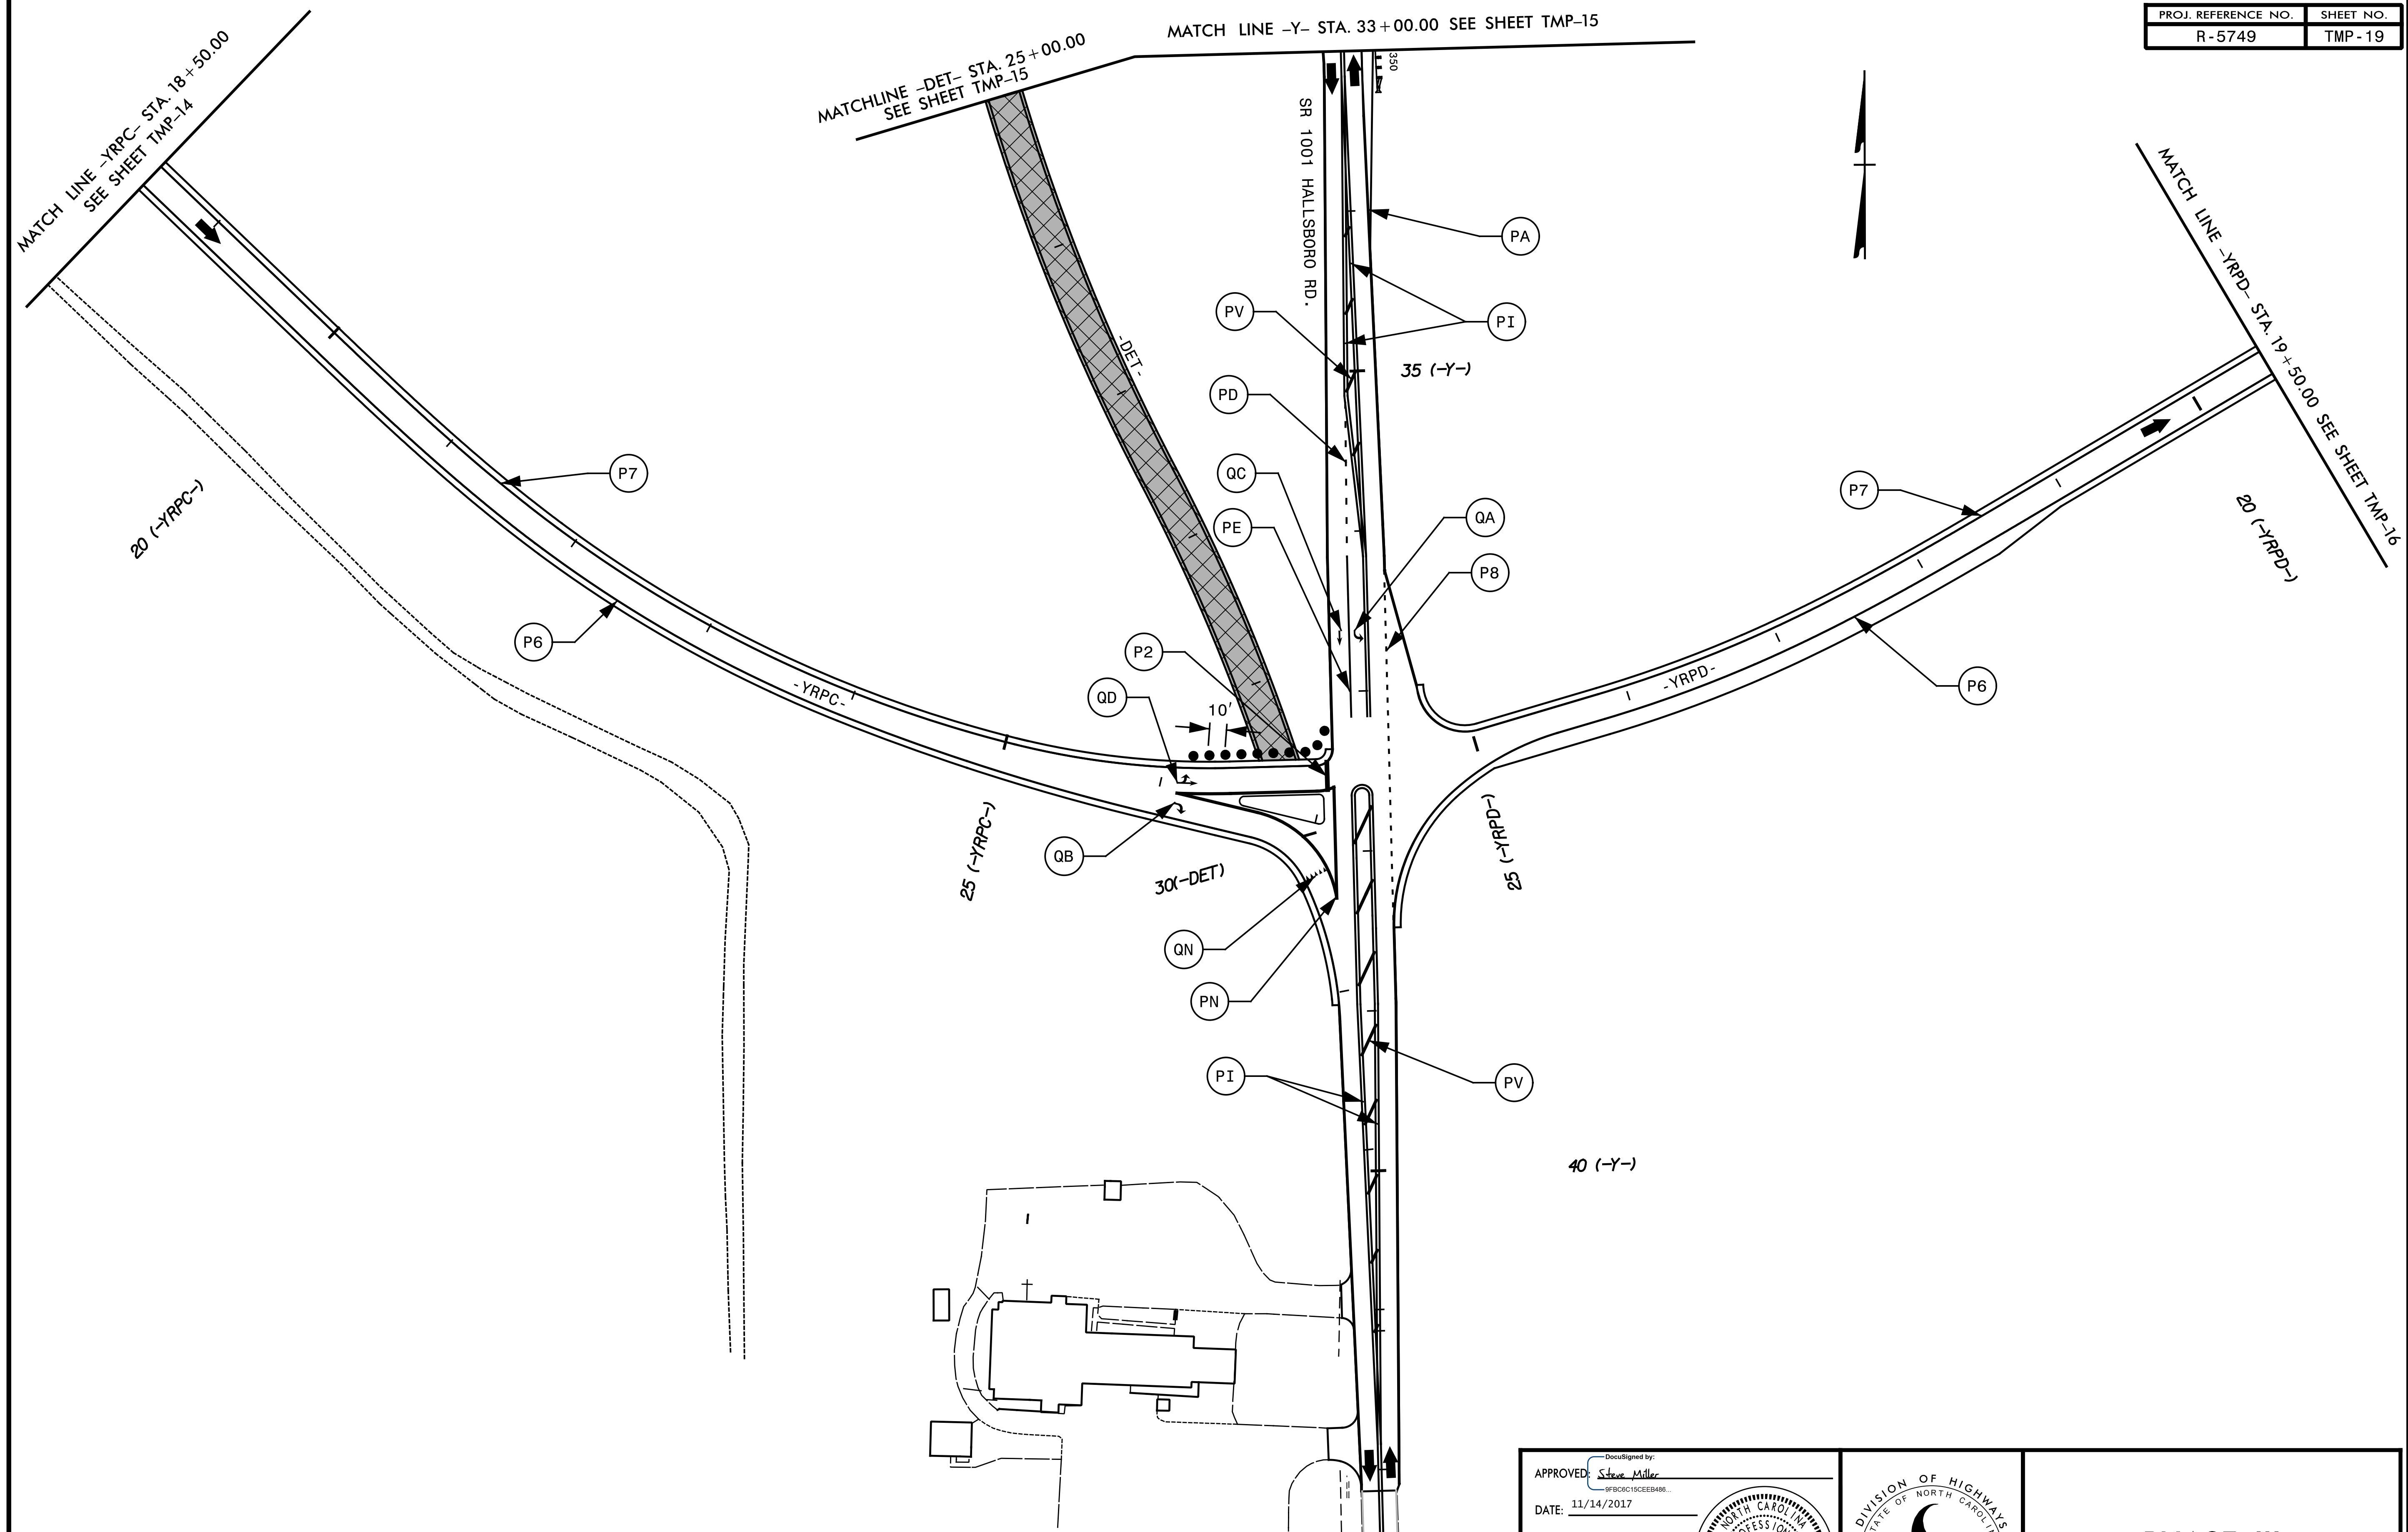


3/30/2017  
 X:\2015\TRIS\033.00 R-5749 US 74 Interchange\Traffic Control\R-5749 TMP-19.dgn  
 mishak

**SEPI**  
 ENGINEERING & CONSTRUCTION  
 1025 Wade Avenue  
 Raleigh, NC 27605  
 Tel: 919-789-9977  
 Fax: 919-789-9591  
 License: C-2197

APPROVED: *Steve Miller*  
DocuSigned by: Steve Miller 9FB06C15CEEB466  
 DATE: 11/14/2017

SEAL

**DOCUMENT NOT CONSIDERED FINAL  
 UNLESS ALL SIGNATURES COMPLETED**

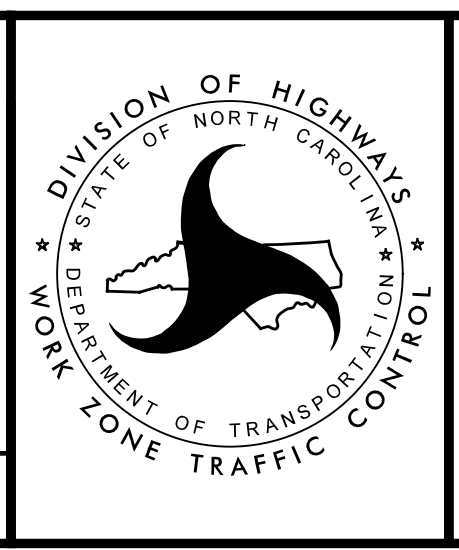

**PHASE III  
 DETAIL**