

NOTES:

1. DISPOSAL OF SIGN SYSTEM, U-CHANNEL
2. SIGN ERECTION, RELOCATE SIGN TYPE E

12/19/2017
 X:\2015\TRIS\033.00 R-5749 US 74 Interchange\Traffic Control\R-5749 TMP-20.dgn
 smiller

SEPI
 ENGINEERING &
 CONSTRUCTION


1025 Wade Avenue
 Raleigh, NC 27605
 Tel: 919-789-9977
 Fax: 919-789-9591
 License: C-2197

APPROVED: *Steve Miller*
DocuSigned by:
9FBC0C18CCEEB486

DATE: 12/19/2017

SEAL

**DOCUMENT NOT CONSIDERED FINAL
 UNLESS ALL SIGNATURES COMPLETED**

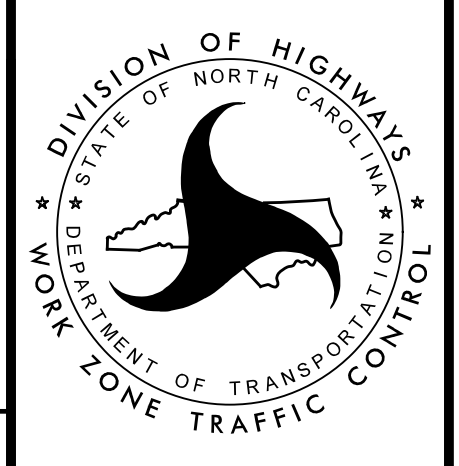

**PHASE II
 SIGNING
 DETAIL**

DIVISION OF HIGHWAYS
 STATE OF NORTH CAROLINA
 DEPARTMENT OF TRANSPORTATION
 WORK ZONE TRAFFIC CONTROL