


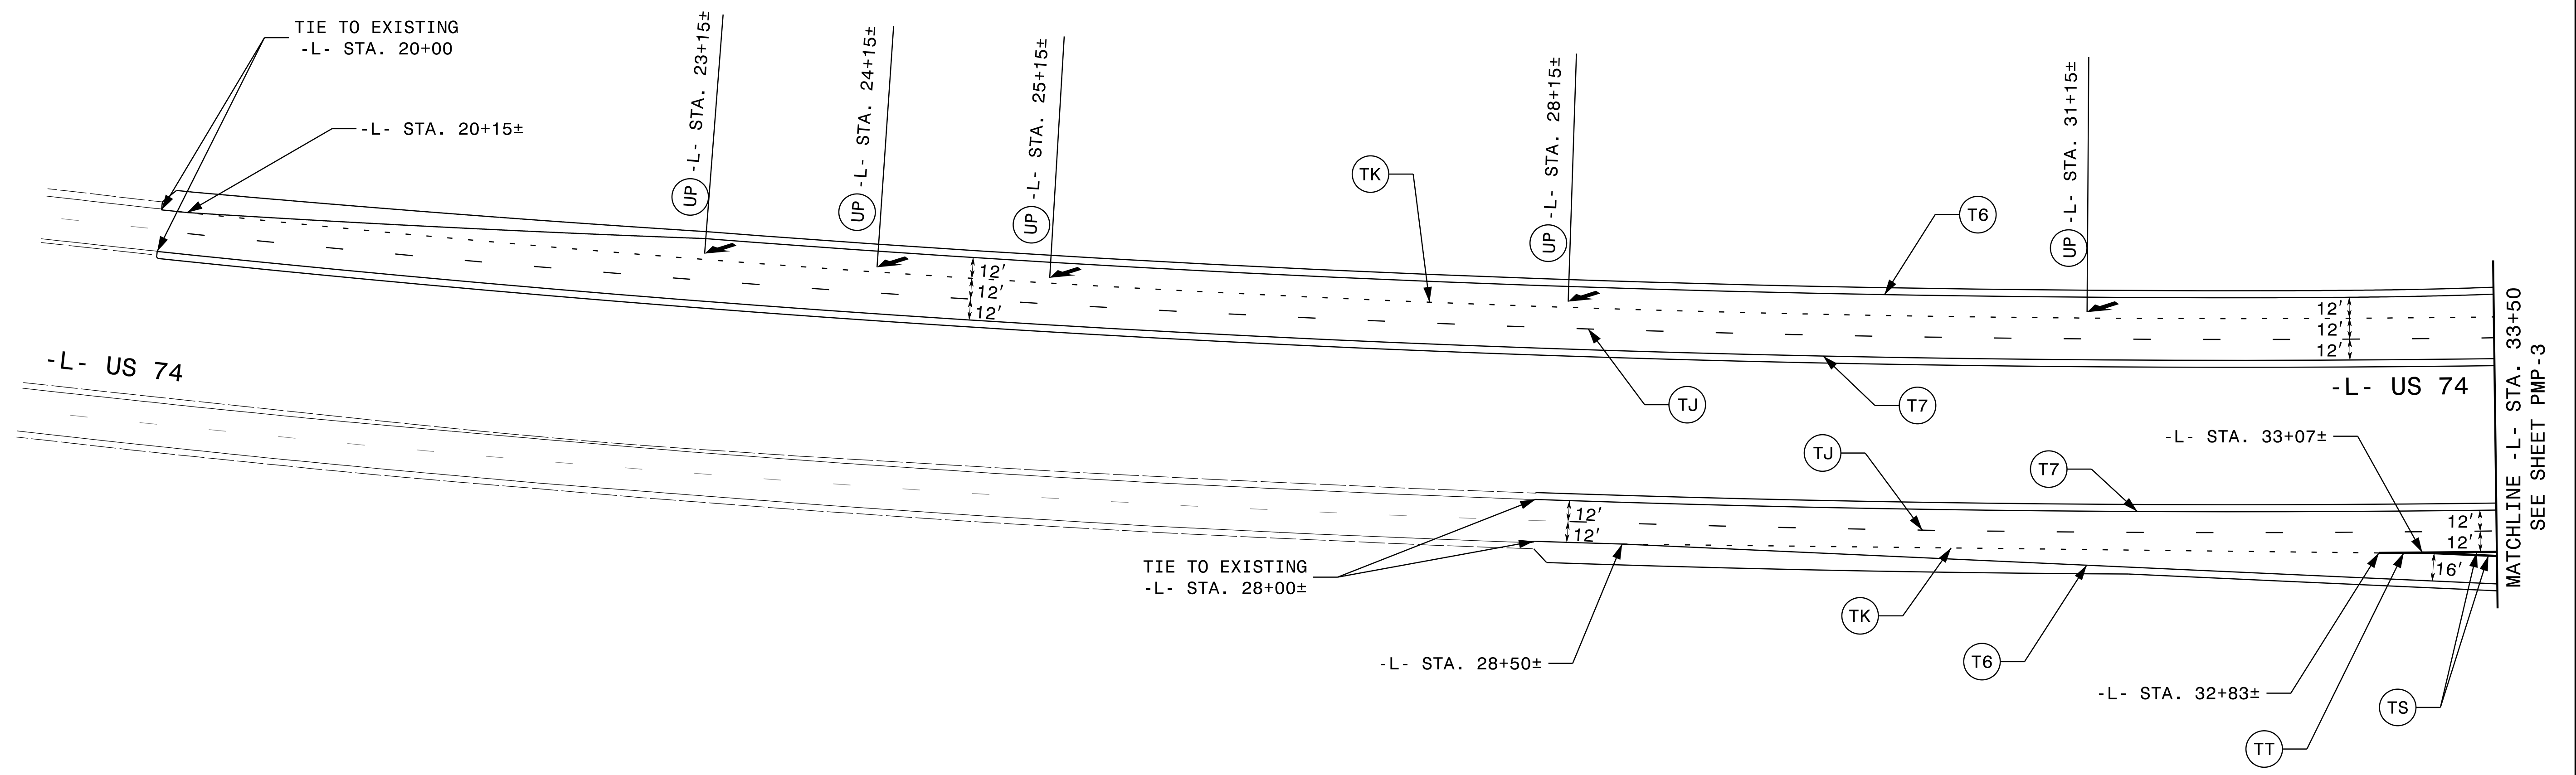
TIP NO. R-5749	SHEET NO. PMP-2
APPROVED: <i>Joseph Kopaskie</i> <small>DocuSigned by: JOSEPHAEFF8054FA</small>	
DATE: 12/8/2017	
SEAL 	
DOCUMENT NOT CONSIDERED FINAL UNLESS ALL SIGNATURES COMPLETED	

20

25

30

NAD
83/NSRS
2007



12/8/2017
I:\SEPI\client_Markings\pmp-2.dgn
JTB:jkopaskie

SEPI
ENGINEERING &
CONSTRUCTION

1025 Wade Avenue
Raleigh, NC 27605
Tel: 919-789-9977
Fax: 919-789-9591
License: C-2197

PAVEMENT MARKING DETAIL