
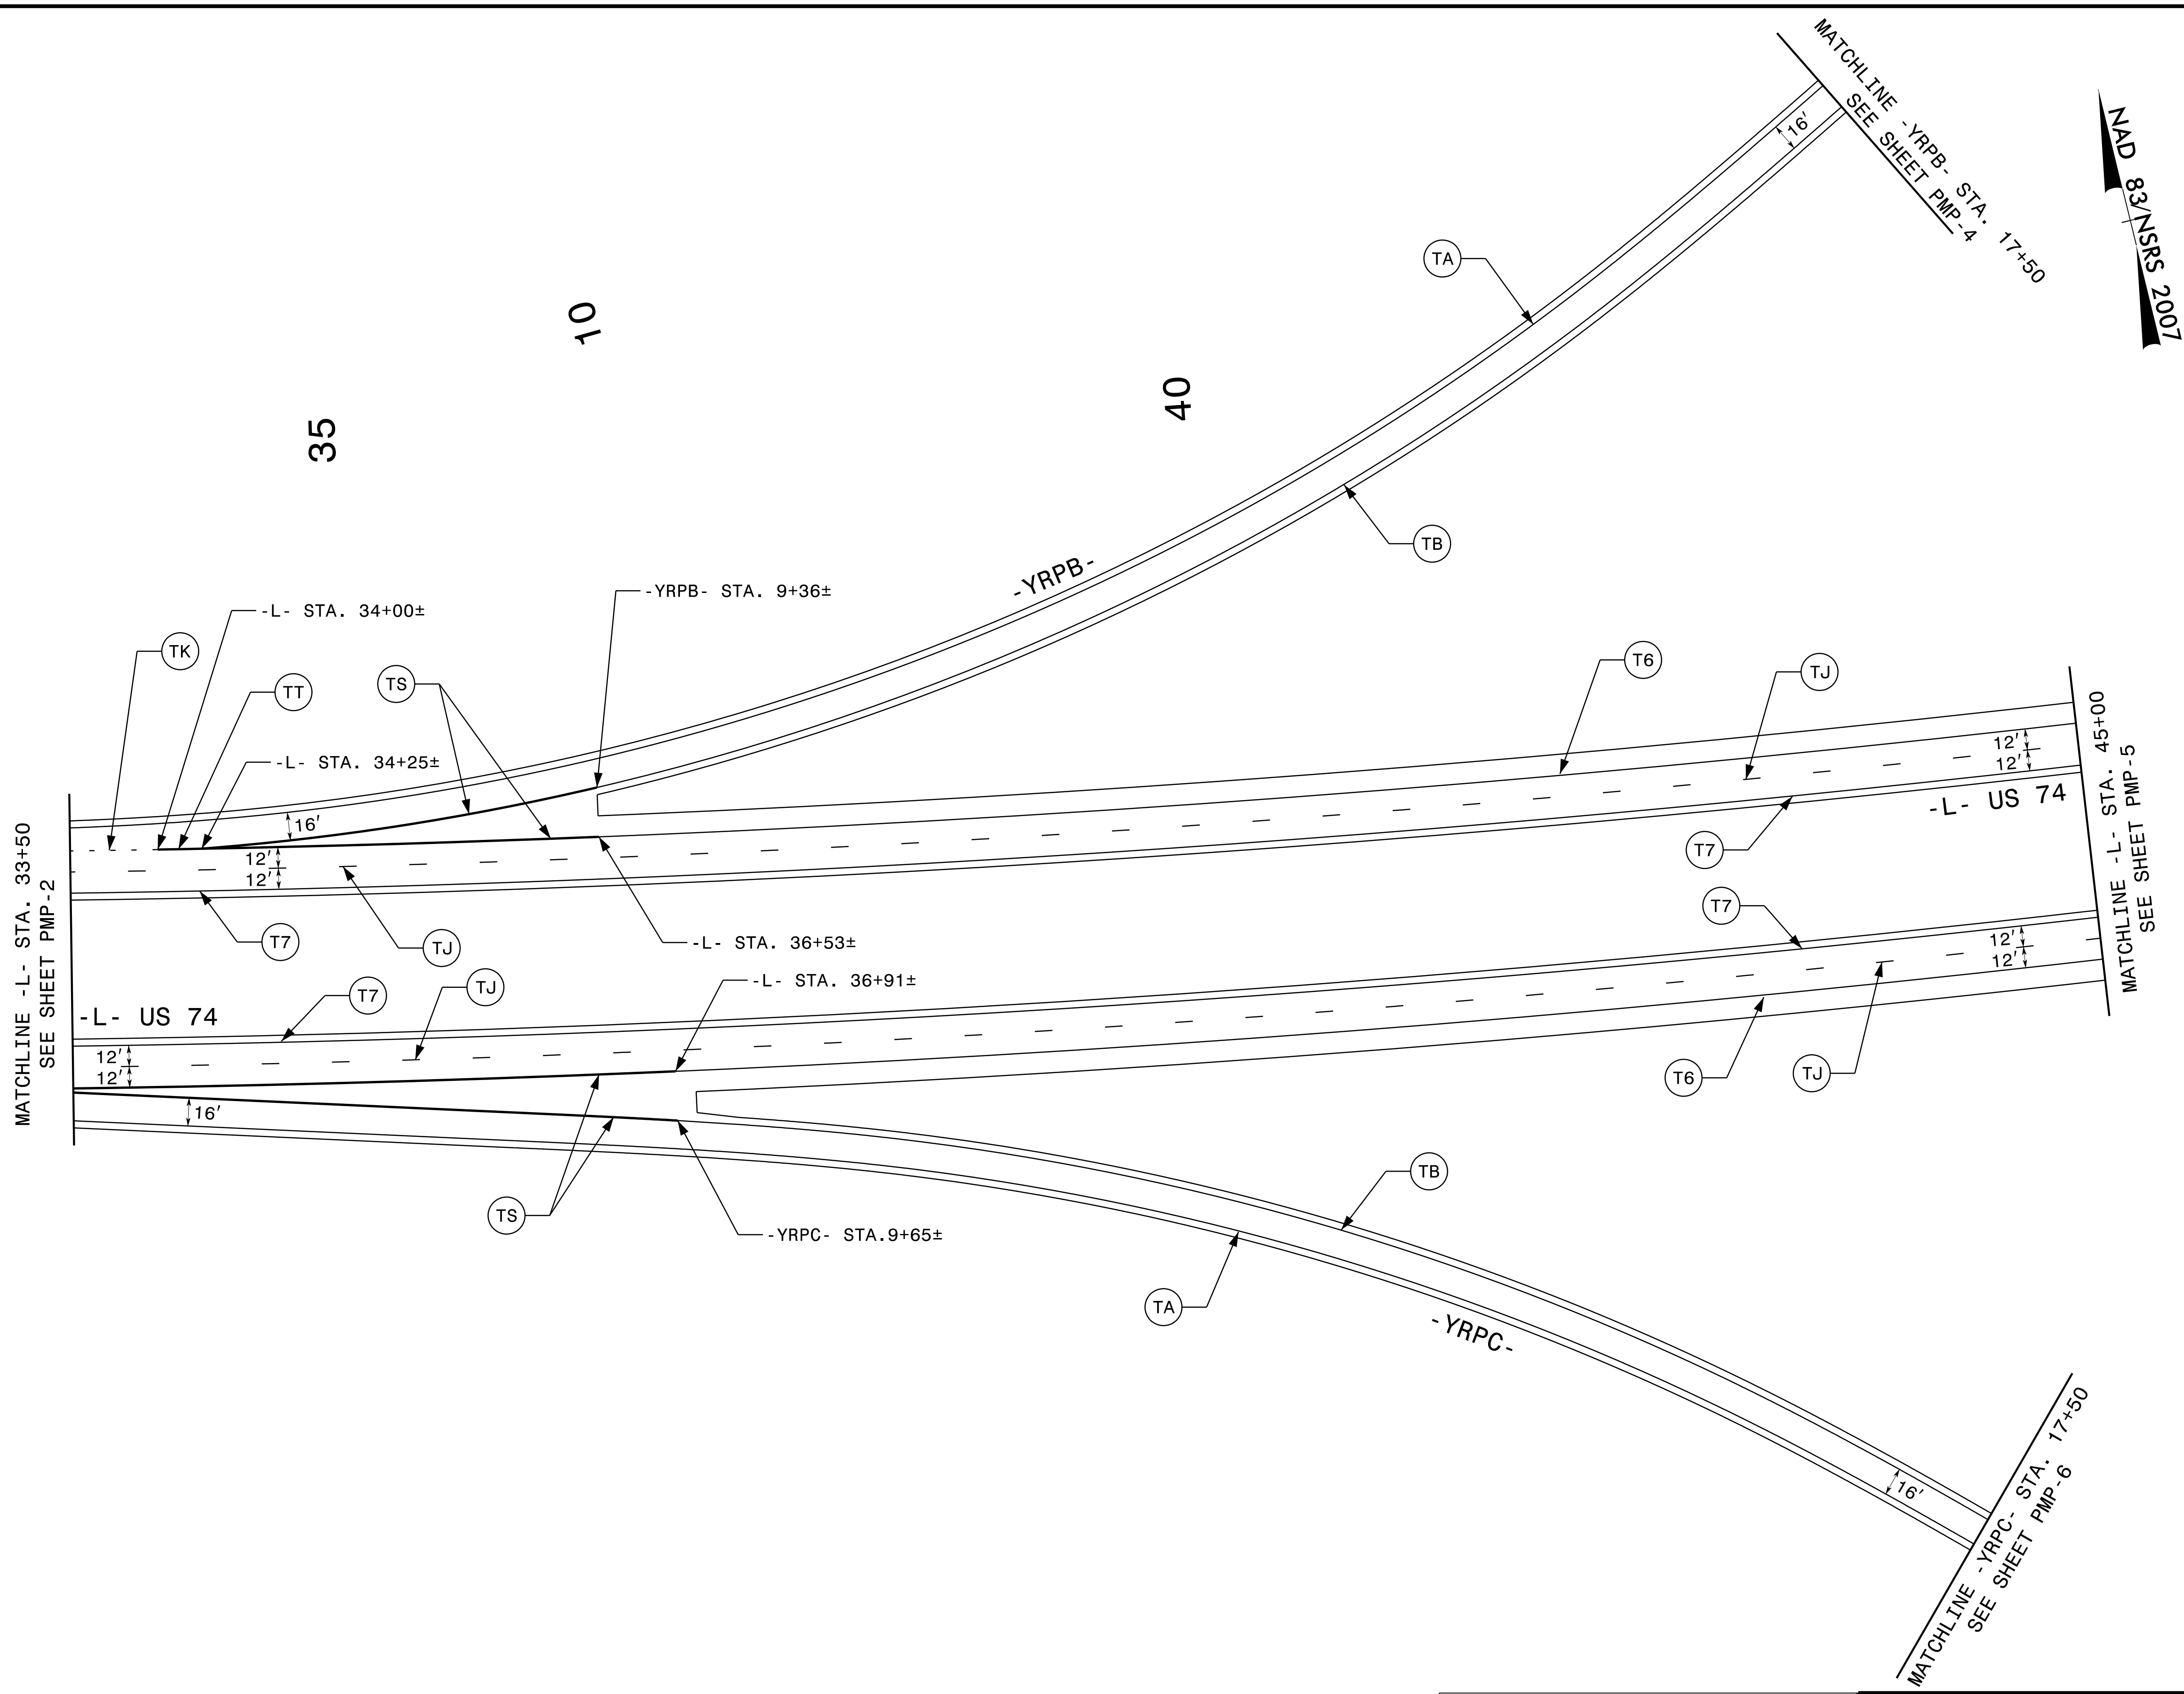


TIP NO. R-5749	SHEET NO. PMP-3
Approved by: <u>Joseph Kopaskie</u> <small>DocuSigned by: JOSEPH B. KOPASKIE</small>	
DATE: 12/8/2017	
SEAL	
	
DOCUMENT NOT CONSIDERED FINAL UNLESS ALL SIGNATURES COMPLETED	



12/8/2017
I:\Projects\121611\121611.dgn
J:\Users\jkopaskie

SEPI
ENGINEERING &
CONSTRUCTION

1025 Wade Avenue
Raleigh, NC 27605
Tel: 919-789-9977
Fax: 919-789-9591
License: C-2197

PAVEMENT MARKING DETAIL