
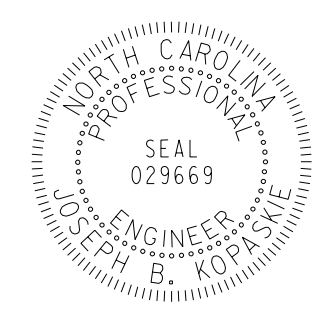


TIP NO. R-5749	SHEET NO. PMP-4
APPROVED: <i>Joseph Kopaske</i> <small>DocuSigned by: 9028EAEF80A4FA</small>	
DATE: 12/8/2017	
SEAL 	
DOCUMENT NOT CONSIDERED FINAL UNLESS ALL SIGNATURES COMPLETED	

NAD 83/NSRS 2007

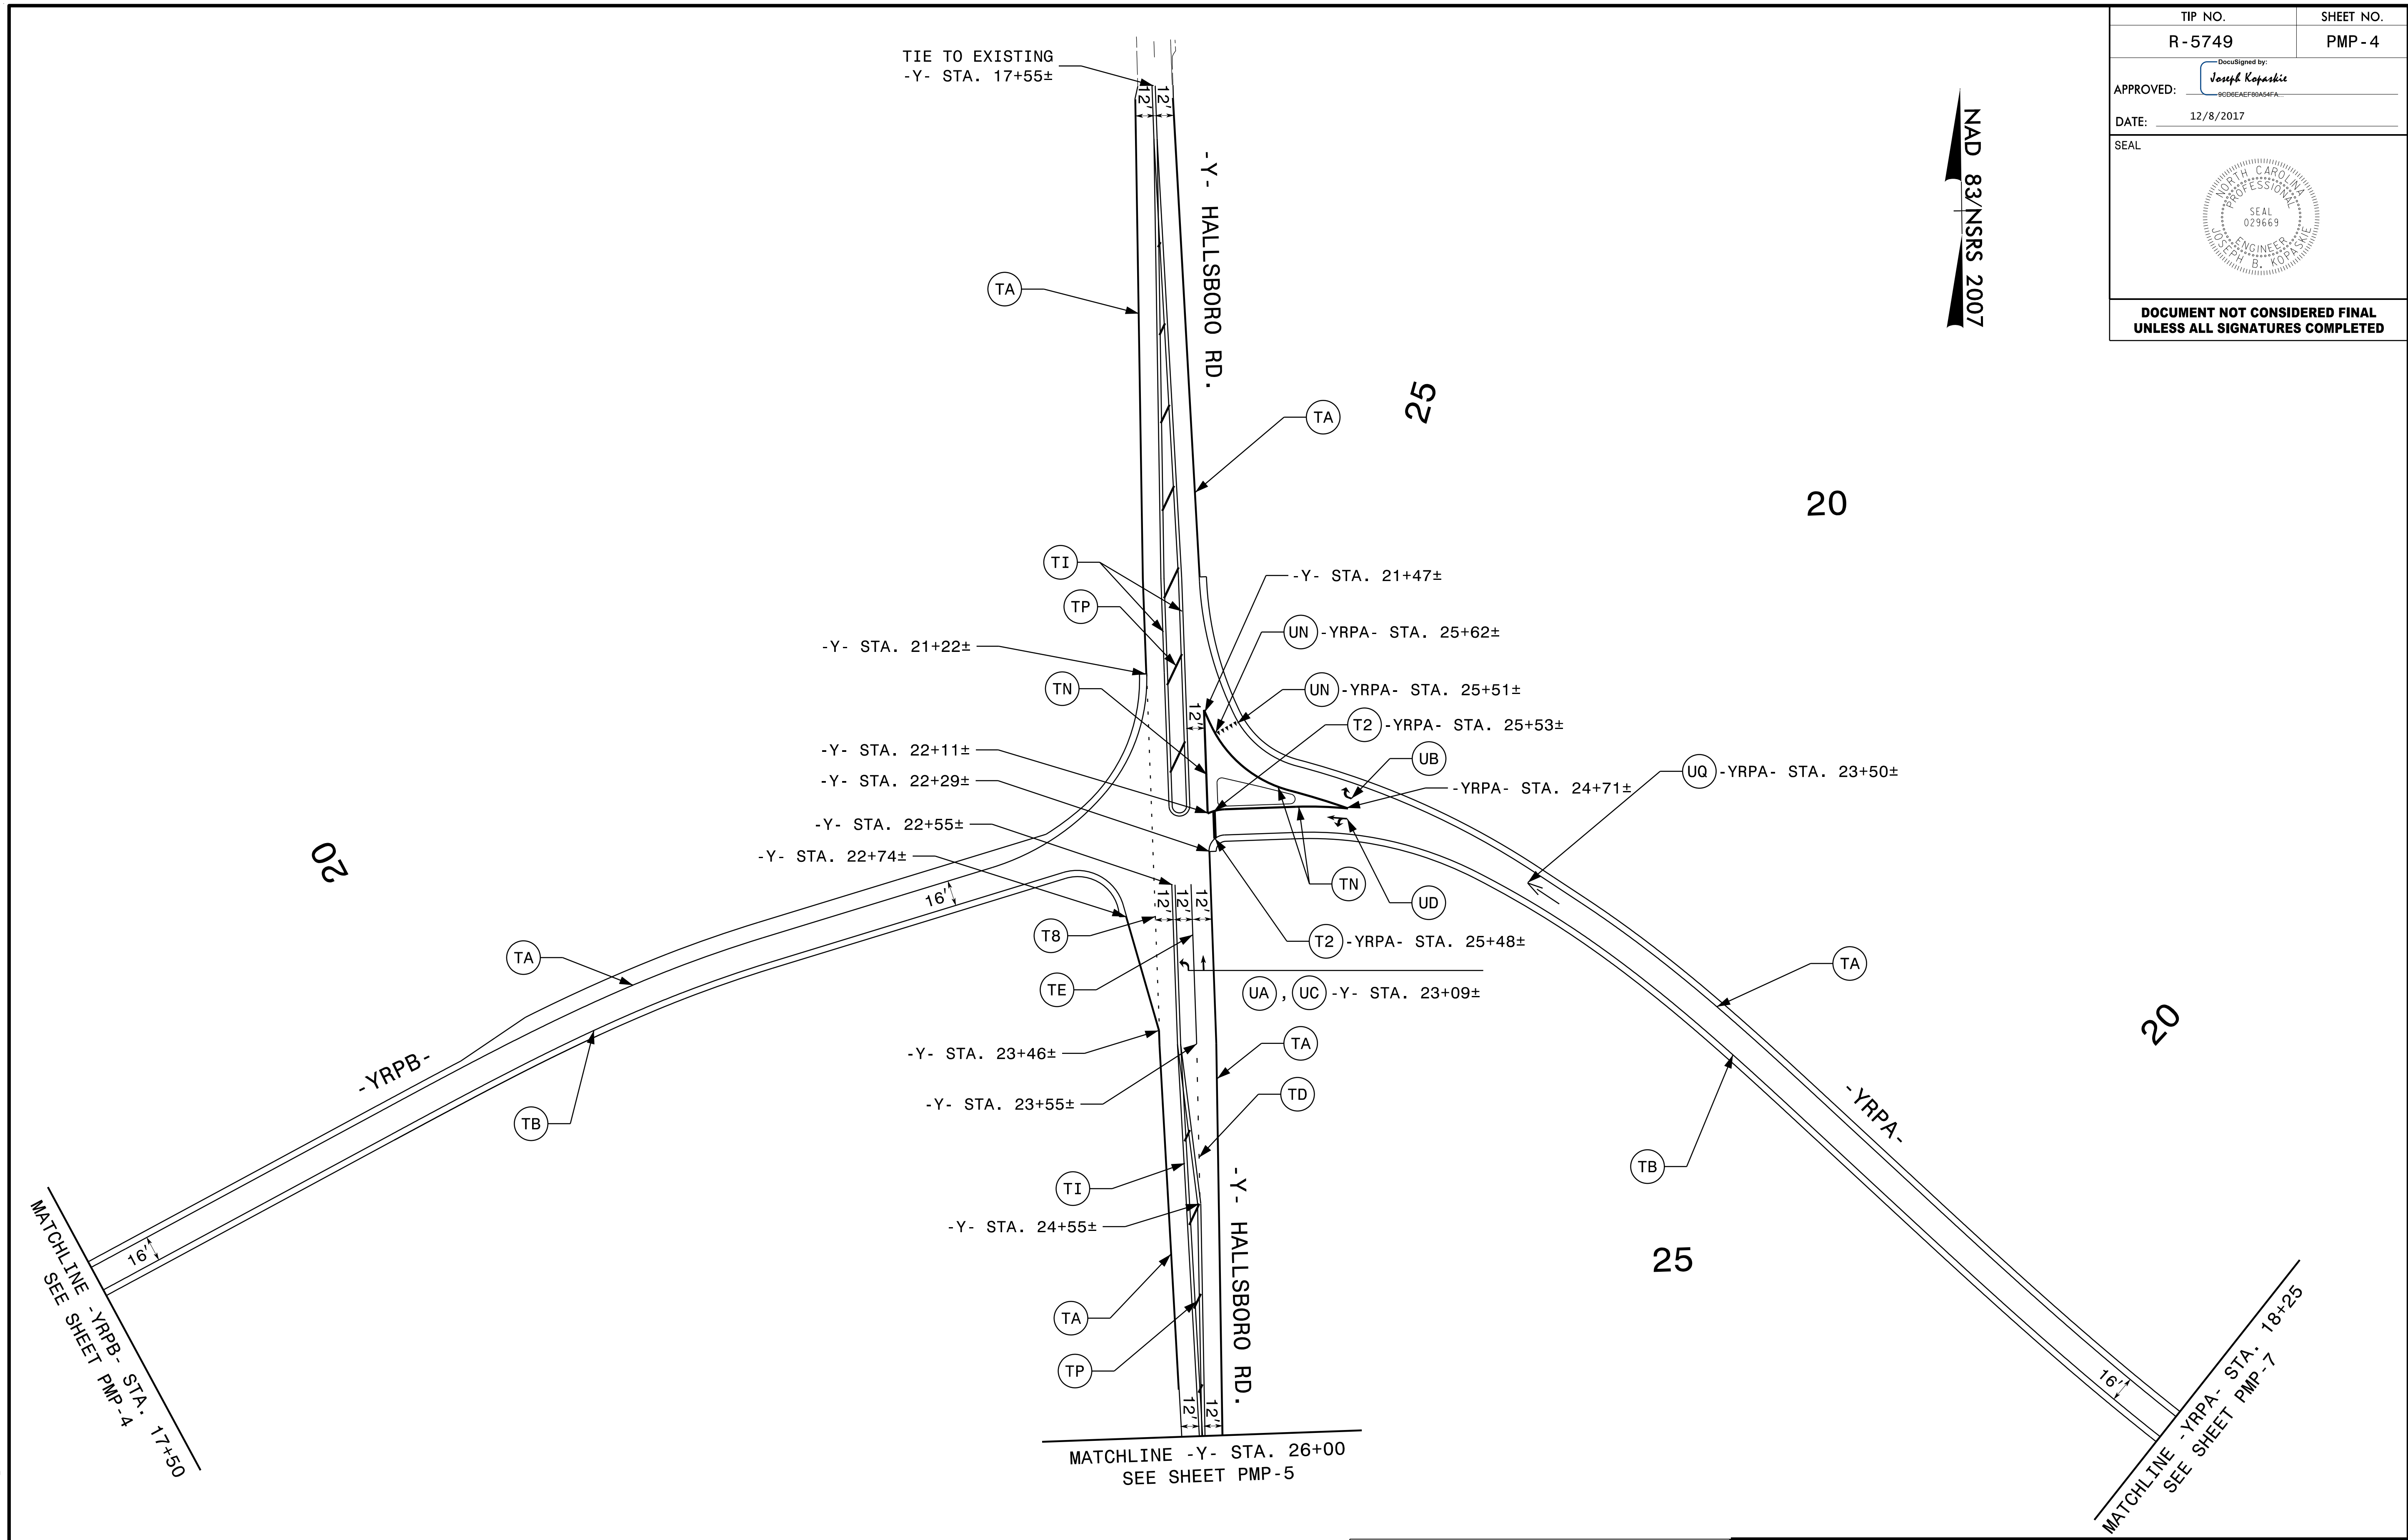

12/8/2017 10:51:58 AM I:\Projects\120817\120817.dgn

**SEPI**  
ENGINEERING & CONSTRUCTION  
1025 Wade Avenue  
Raleigh, NC 27605  
Tel: 919-789-9977  
Fax: 919-789-9591  
License: C-2197

# PAVEMENT MARKING DETAIL