


TIP NO. R-5749	SHEET NO. PMP-5
APPROVED: <i>Joseph Kopaskie</i>	
DATE: 12/8/2017	
SEAL	
DOCUMENT NOT CONSIDERED FINAL UNLESS ALL SIGNATURES COMPLETED	

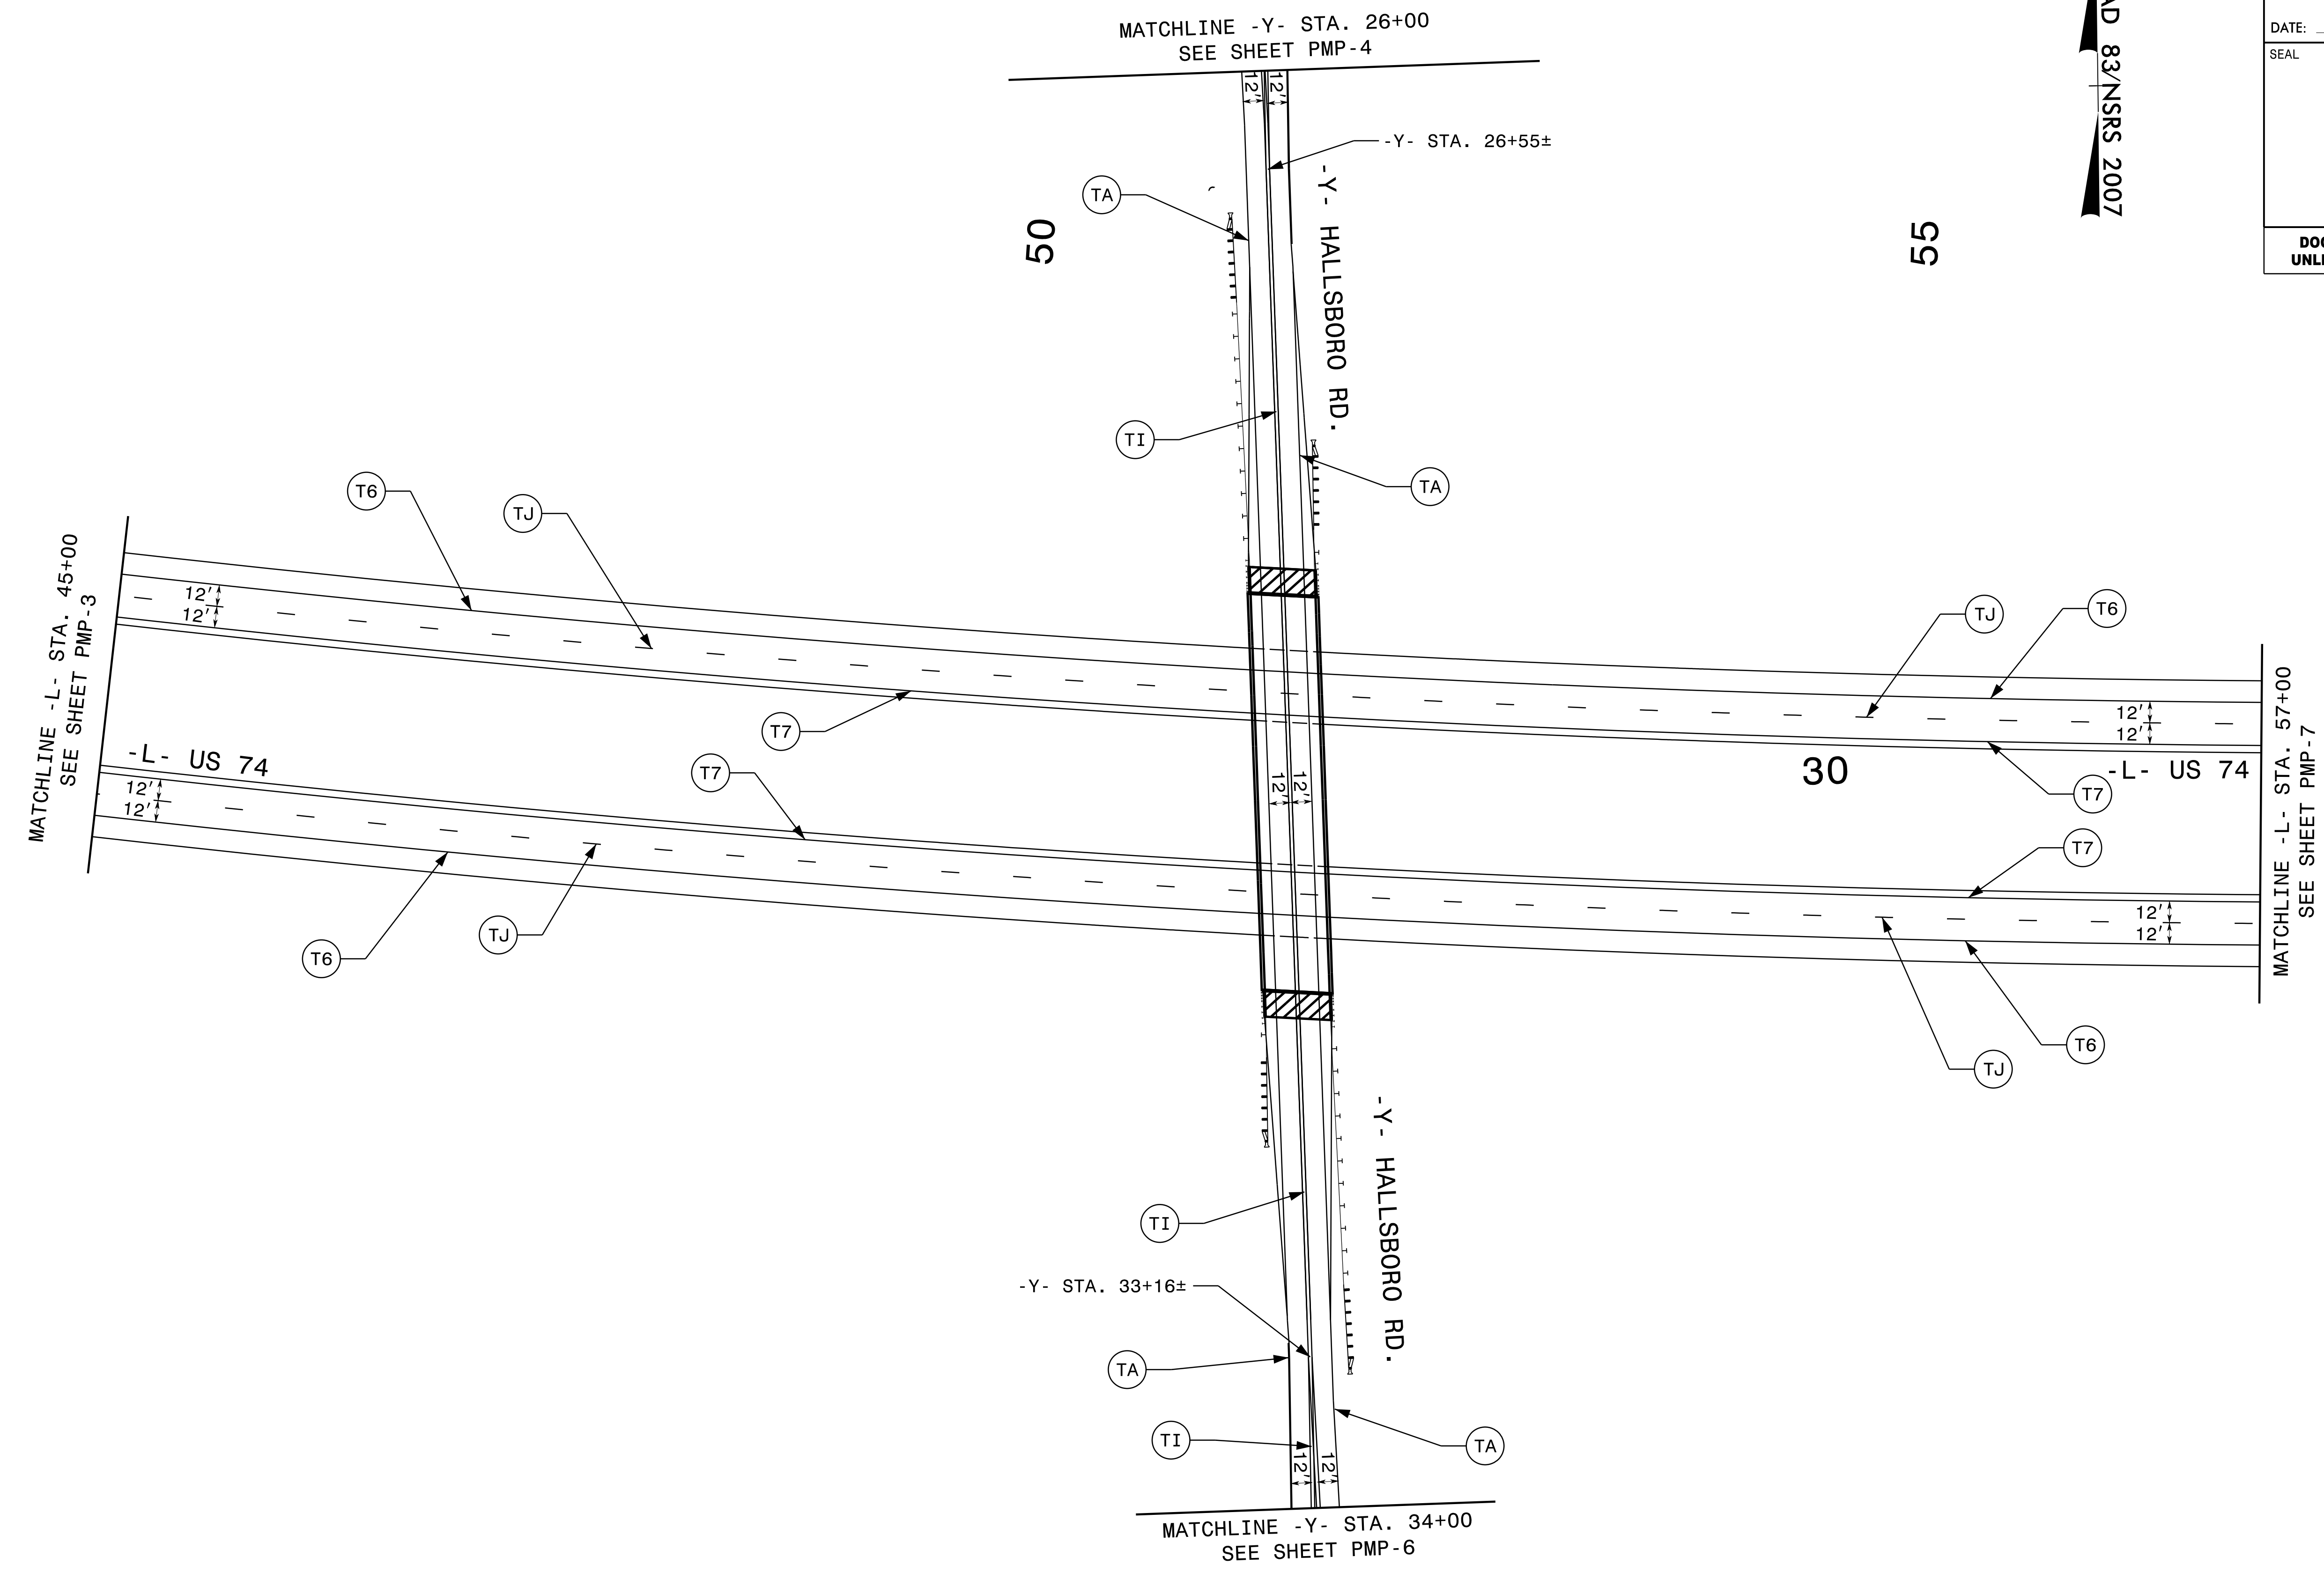

NAD 83/NSRS 2007

12/8/2017  
11:51:01  
I:\SEPI\Projects\Markings\MPMP-5.dgn  
J:\SEPI\Kopaskie

**SEPI**  
ENGINEERING & CONSTRUCTION

1025 Wade Avenue  
Raleigh, NC 27605  
Tel: 919-789-9977  
Fax: 919-789-9591  
License: C-2197

**PAVEMENT MARKING DETAIL**