
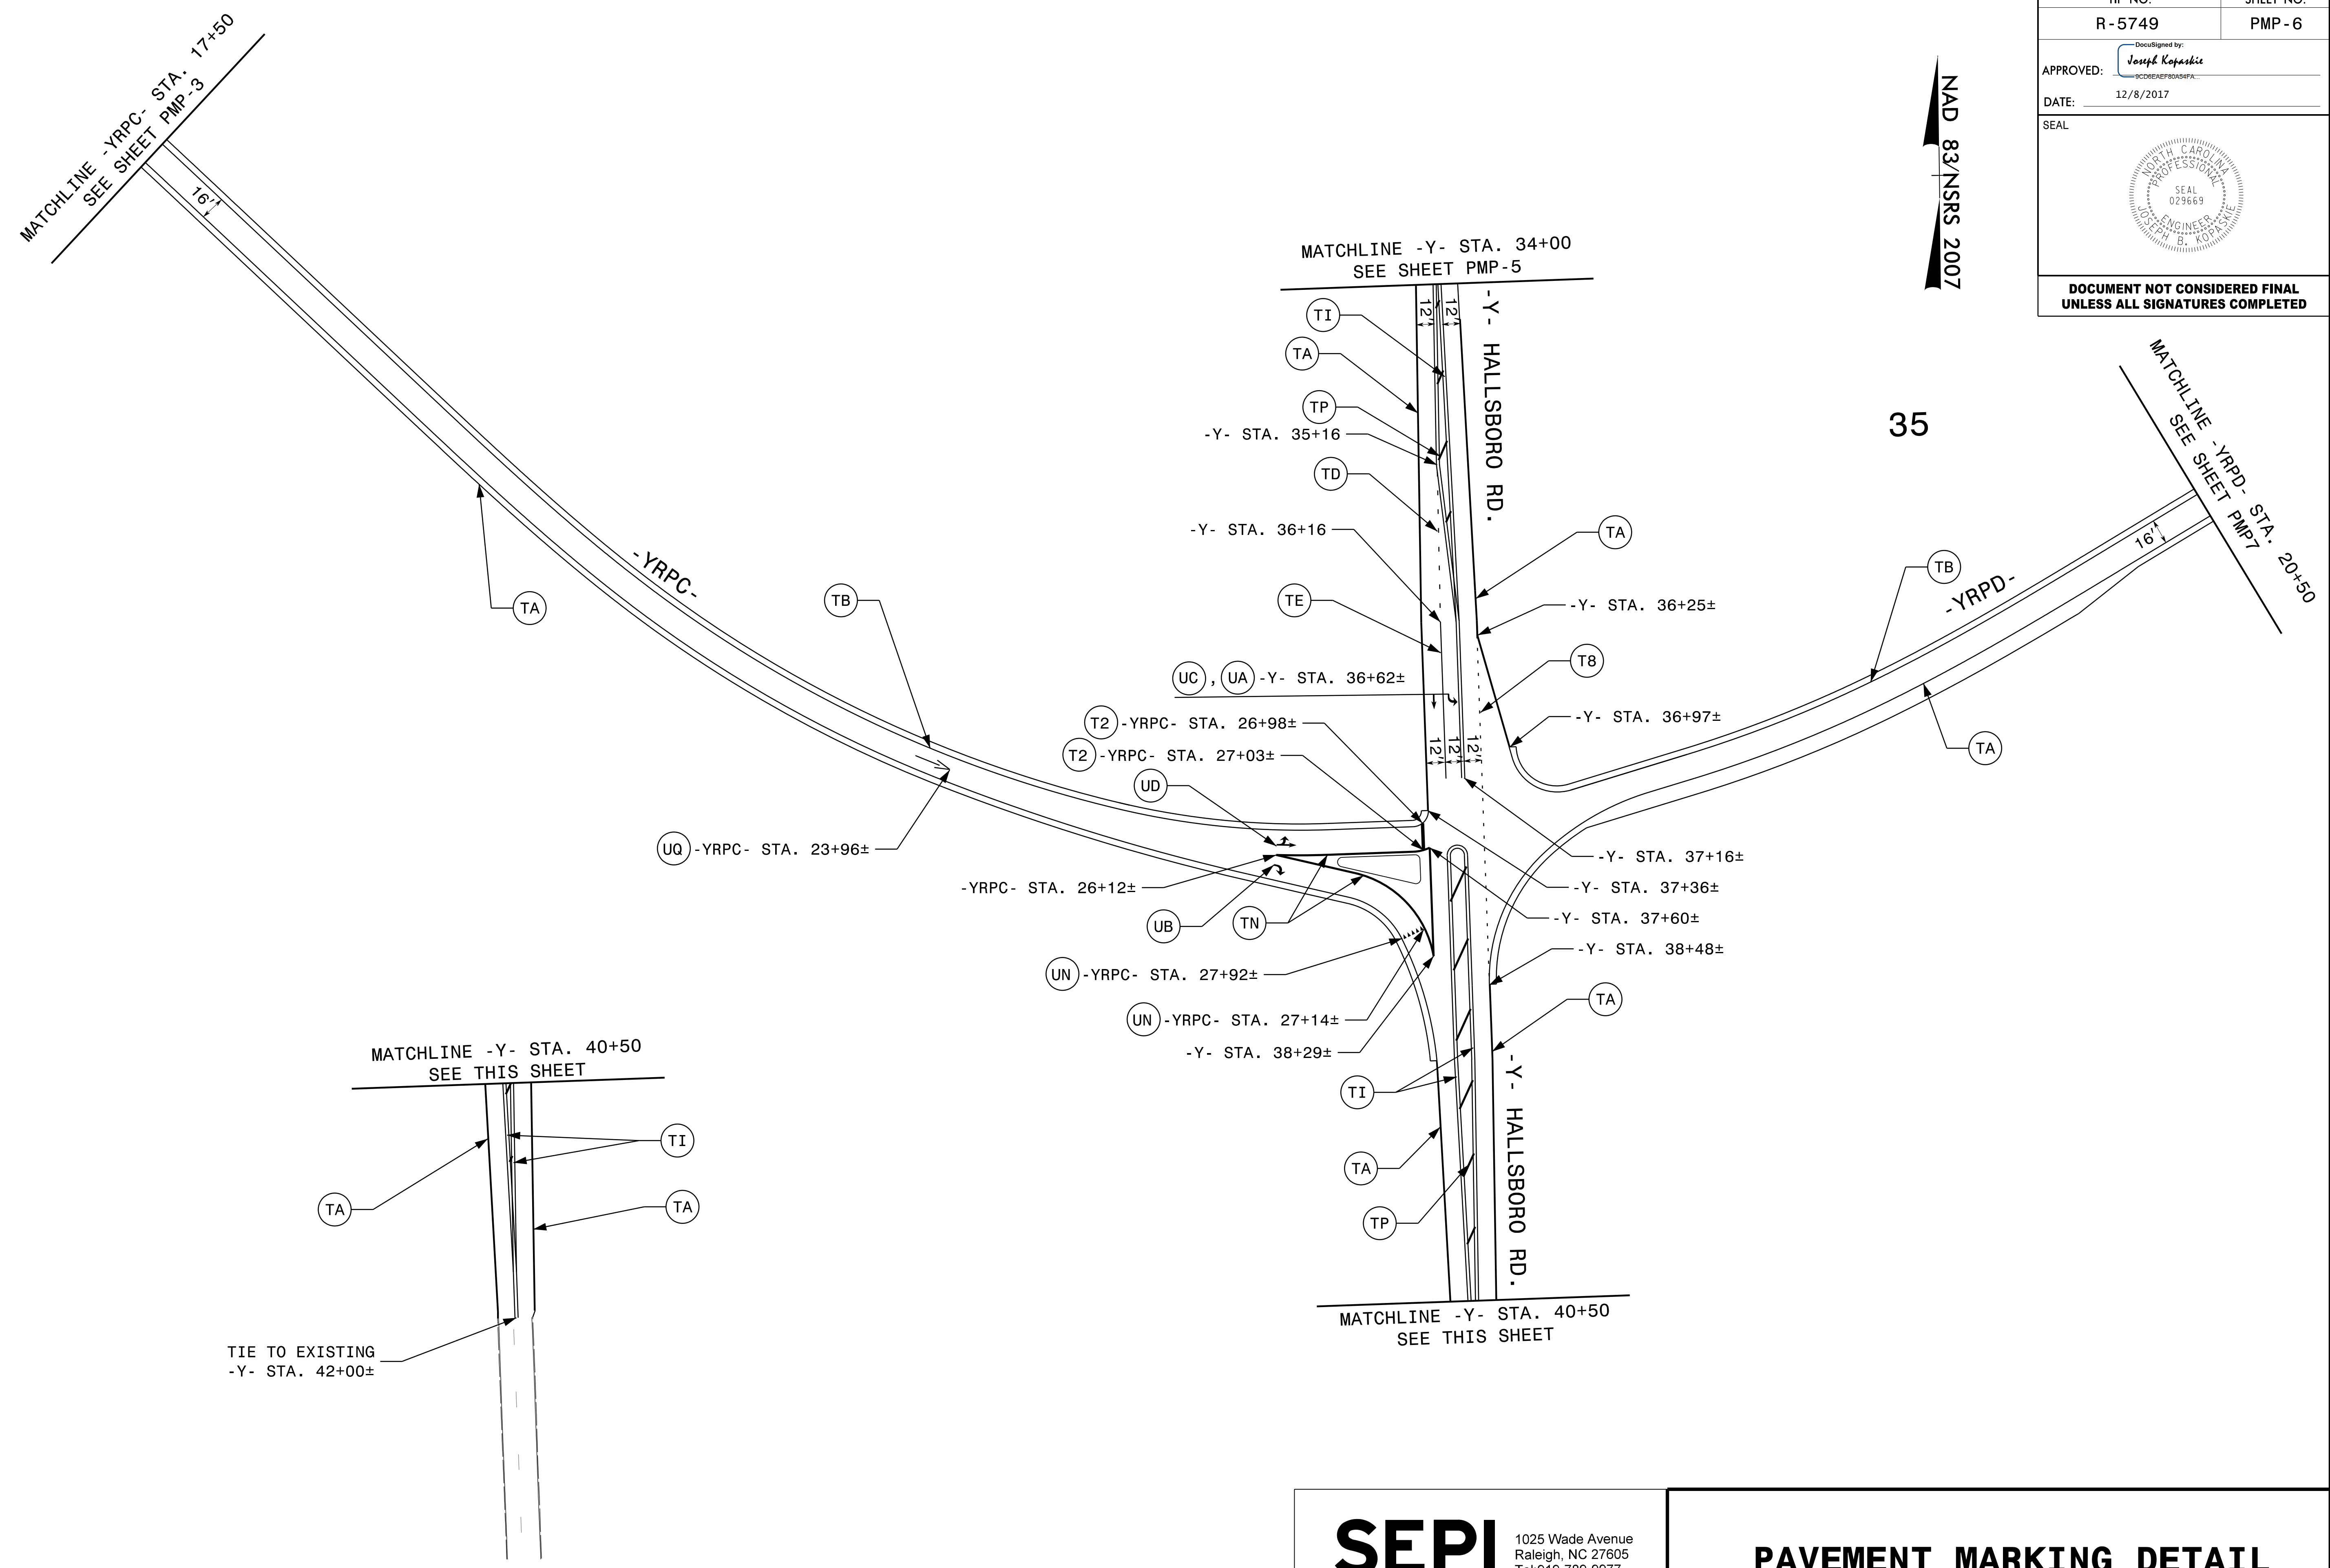


TIP NO. R-5749	SHEET NO. PMP-6
APPROVED: <i>Joseph Kopaskie</i> <small>DocuSigned by: 3C0DEAEF80ASFA...</small>	
DATE: 12/8/2017	
SEAL 	
DOCUMENT NOT CONSIDERED FINAL UNLESS ALL SIGNATURES COMPLETED	

NAD 83/NSRS 2007



12/8/2017
I:\SEPI\plant_Markings\PMP-6.dgn
JTB:jk

SEPI
ENGINEERING & CONSTRUCTION

1025 Wade Avenue
Raleigh, NC 27605
Tel: 919-789-9977
Fax: 919-789-9591
License: C-2197

PAVEMENT MARKING DETAIL