
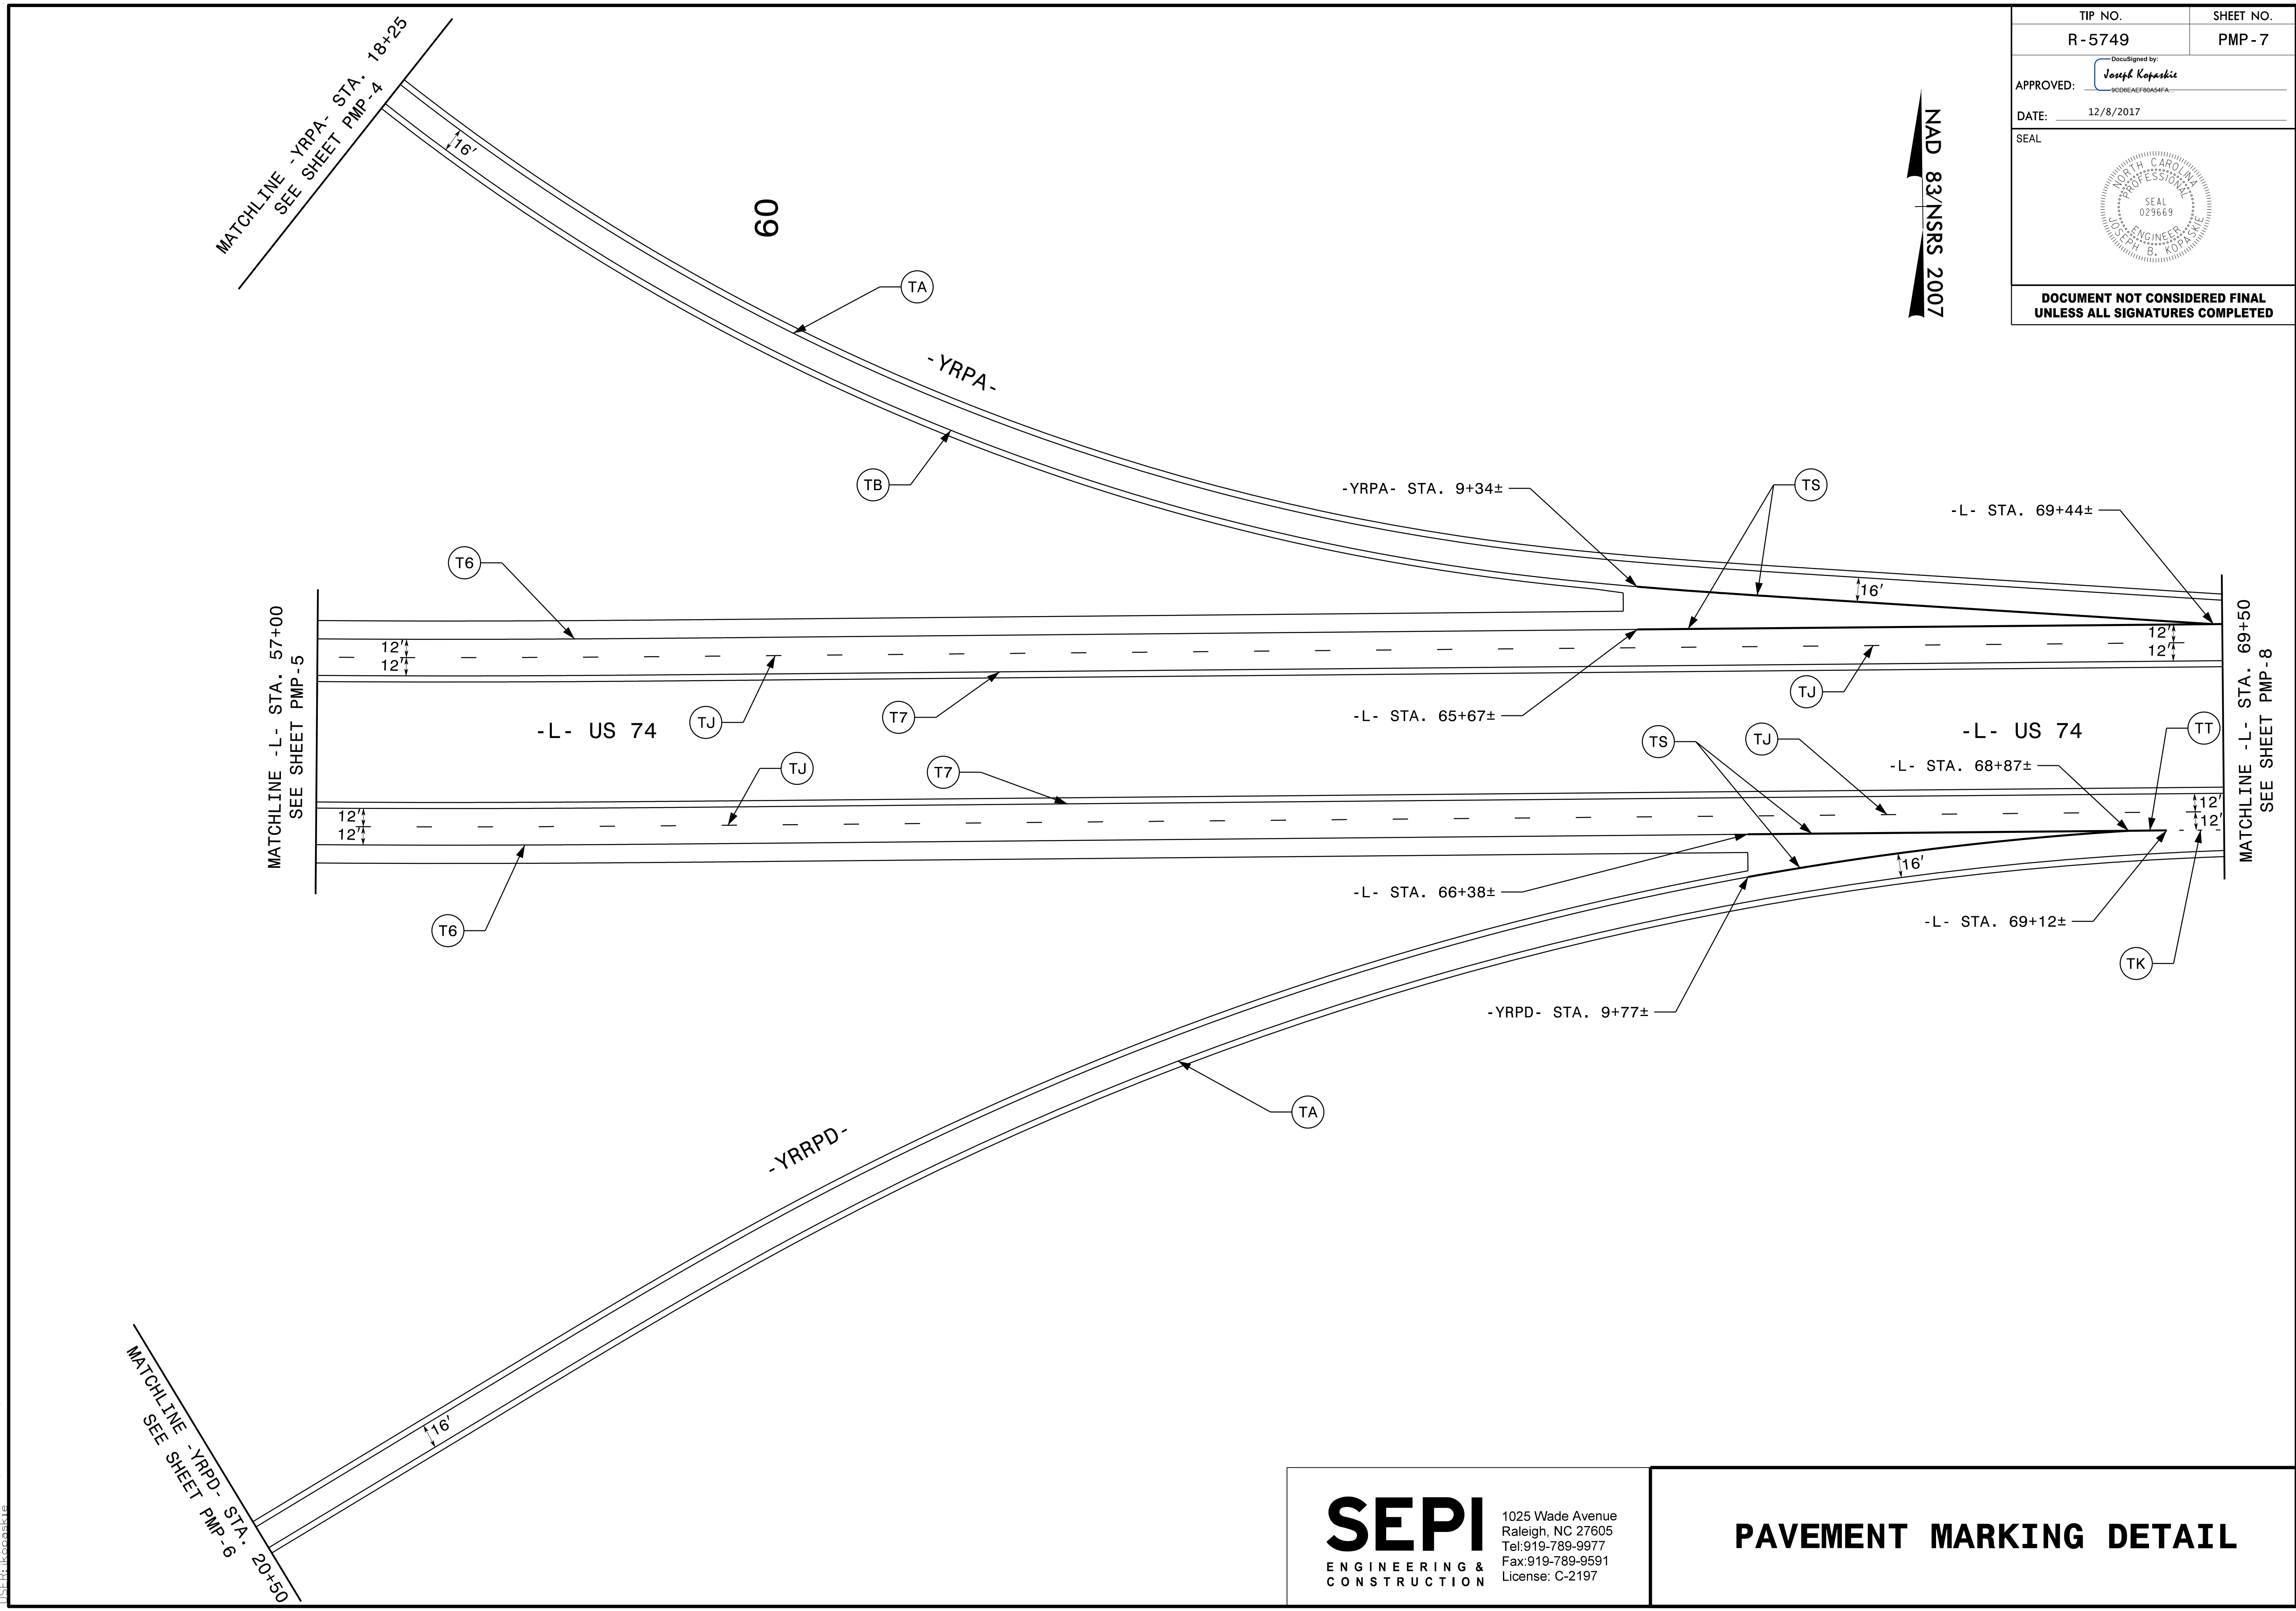


TIP NO. R-5749	SHEET NO. PMP-7
Approved by: <i>Joseph Kopaske</i> APPROVED: _____ <small>9C8DEAEF98A54FA</small>	
DATE: 12/8/2017	
SEAL	
	
DOCUMENT NOT CONSIDERED FINAL UNLESS ALL SIGNATURES COMPLETED	

NAD 83/NSRS 2007



12/8/2017 10:51:58 AM I:\Projects\121817\121817.dgn

SEPI
ENGINEERING & CONSTRUCTION

1025 Wade Avenue
Raleigh, NC 27605
Tel: 919-789-9977
Fax: 919-789-9591
License: C-2197

PAVEMENT MARKING DETAIL