
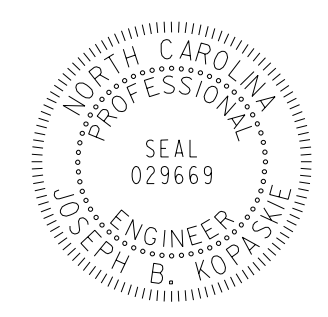


TIP NO. R-5749	SHEET NO. PMP-8
Approved by: <i>Joseph Kopaske</i> APPROVED: _____ <small>9C8D9AEF98A54FA</small>	
DATE: 12/8/2017	
SEAL	
	
DOCUMENT NOT CONSIDERED FINAL UNLESS ALL SIGNATURES COMPLETED	

NAD 83/NSRS 2007

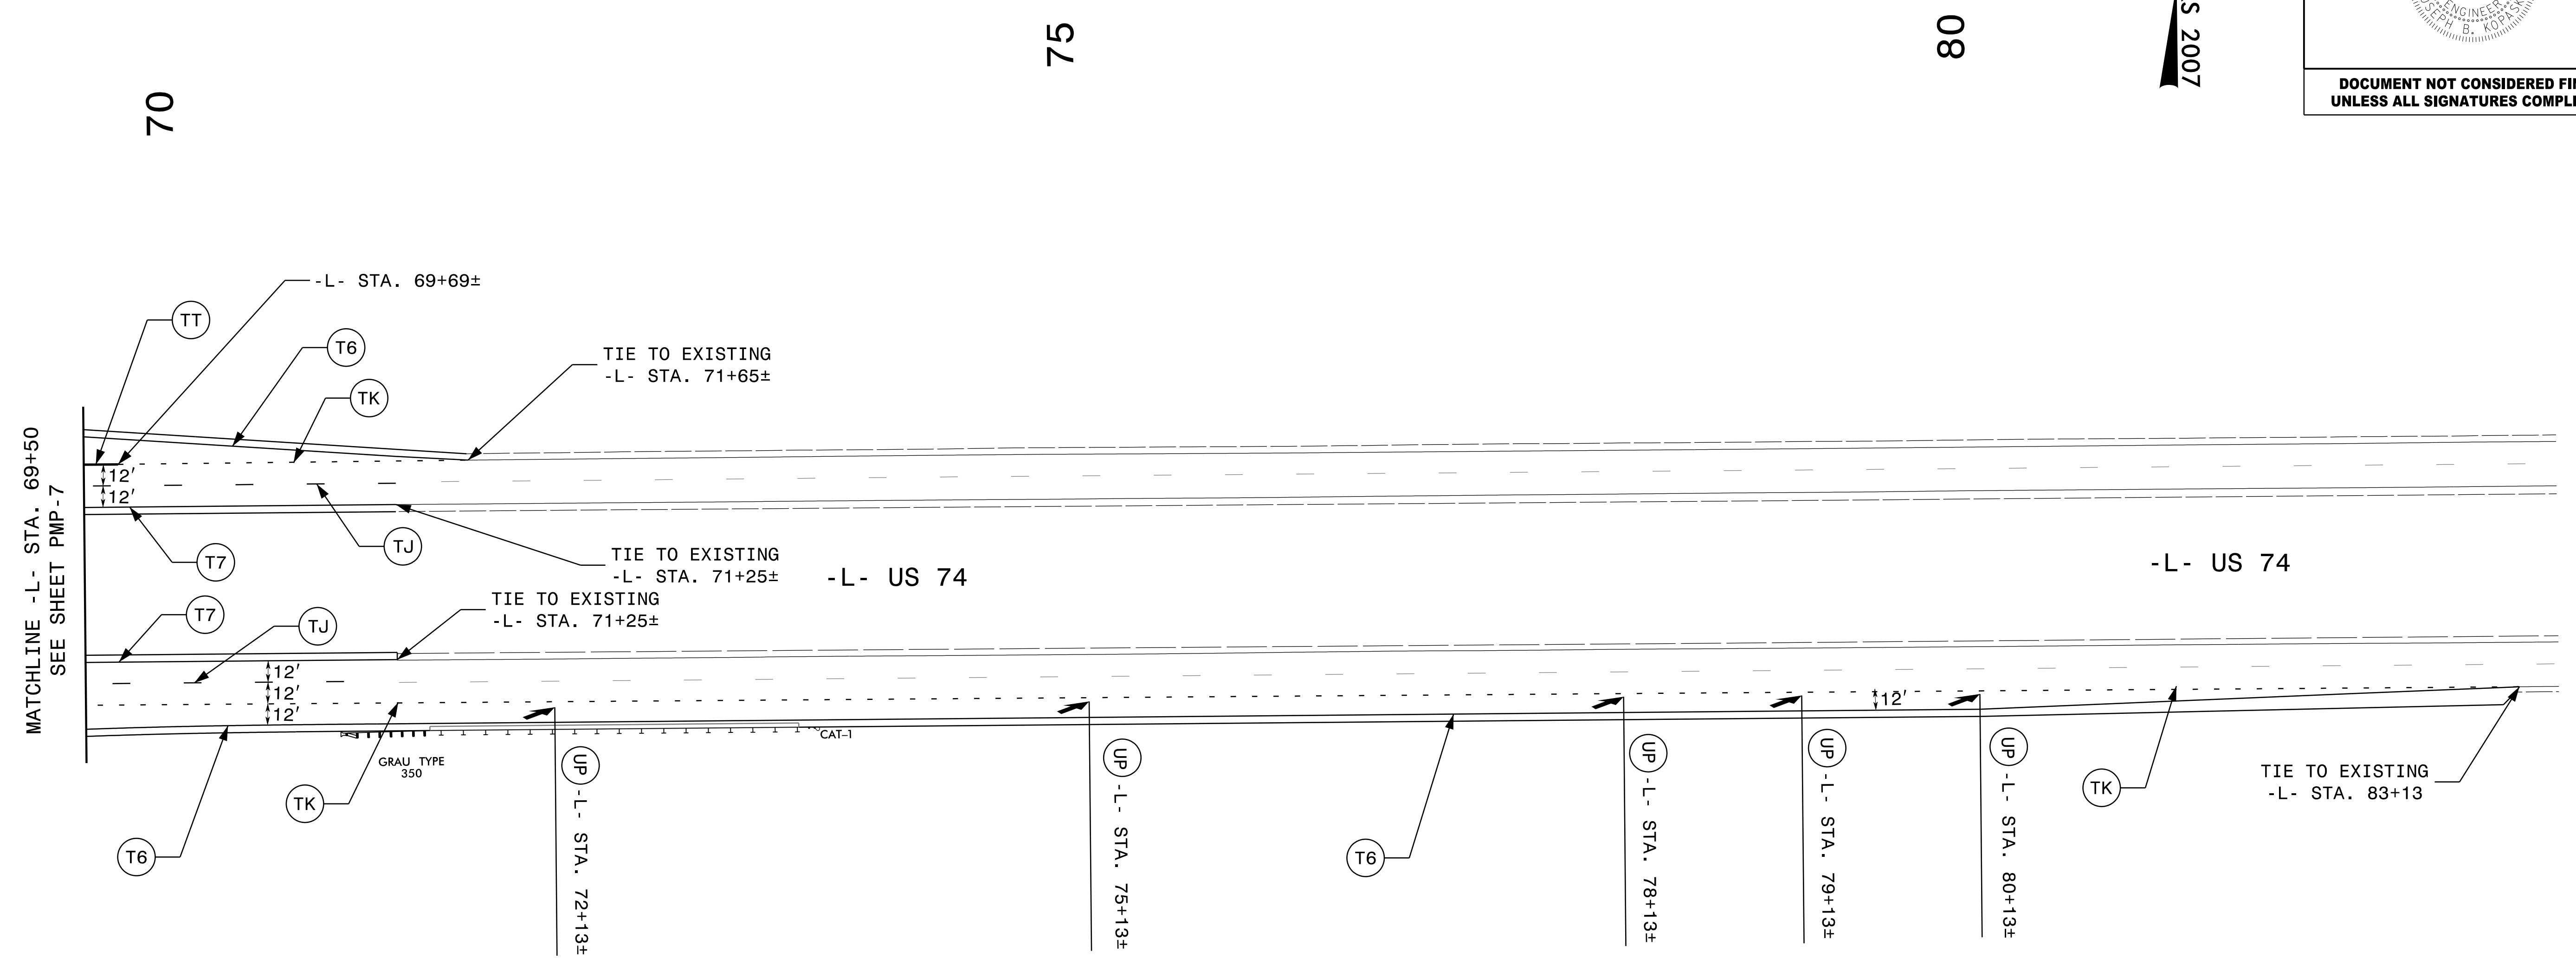

70

75

80

MATCHLINE -L- STA. 69+50  
SEE SHEET PMP-7

12/8/2017  
I:\Projects\121611\121611.dgn  
J:\Users\jkopaske

**SEPI**  
ENGINEERING &  
CONSTRUCTION

1025 Wade Avenue  
Raleigh, NC 27605  
Tel: 919-789-9977  
Fax: 919-789-9591  
License: C-2197

# PAVEMENT MARKING DETAIL