


APPROVED: 
 DATE: 12/8/2017

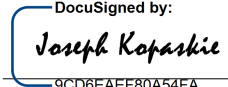

**DOCUMENT NOT CONSIDERED FINAL
UNLESS ALL SIGNATURES COMPLETED**

SIGN NUMBER: 305 TYPE: D QUANTITY: 1 SIGN WIDTH: 5'-6" HEIGHT: 1'-6" TOTAL AREA: 8.3 Sq.Ft. BORDER TYPE: FLUSH RECESS: 0" WIDTH: 0.75" RADII: 1.5" NO. Z BARS: 1 LENGTH:	BACKG COLOR: Green COPY COLOR: White <table border="1"> <tr> <th>SYMBOL</th> <th>X</th> <th>Y</th> <th>WID</th> <th>HT</th> </tr> <tr> <td>AR_Type D</td> <td>49.6</td> <td>6</td> <td>6</td> <td>9</td> </tr> </table> MAT'L: 0.125" (3.2 mm) ALUMINUM	SYMBOL	X	Y	WID	HT	AR_Type D	49.6	6	6	9	DESIGN BY: JBK PROJECT ID: R-5749 CHECKED BY: TJN LOCATION: Columbus County Feb 10, 2017 DIV: 06
SYMBOL	X	Y	WID	HT								
AR_Type D	49.6	6	6	9								

Spacing Factor is 1 unless specified otherwise

LETTER POSITIONS

Letter spacings are to start of next letter												Series/Size
	H	a	l	l	s	b	o	r	o			Text Length
	7.4	5.6	5.1	2.8	2.2	4	4.7	5.1	3	3.7	22.4	D 2000 36.2

FILENAME: Sign Designs NORTH CAROLINA D.O.T. SIGN DETAIL

SIGN NUMBER: 306 TYPE: D QUANTITY: 1 SIGN WIDTH: 5'-6" HEIGHT: 1'-6" TOTAL AREA: 8.3 Sq.Ft. BORDER TYPE: FLUSH RECESS: 0" WIDTH: 0.75" RADII: 1.5" NO. Z BARS: 1 LENGTH:	BACKG COLOR: Green COPY COLOR: White <table border="1"> <tr> <th>SYMBOL</th> <th>X</th> <th>Y</th> <th>WID</th> <th>HT</th> </tr> <tr> <td>AR_Type D</td> <td>7.4</td> <td>6</td> <td>6</td> <td>9</td> </tr> </table> MAT'L: 0.125" (3.2 mm) ALUMINUM	SYMBOL	X	Y	WID	HT	AR_Type D	7.4	6	6	9	DESIGN BY: JBK PROJECT ID: R-5749 CHECKED BY: TJN LOCATION: Columbus County Feb 10, 2017 DIV: 06
SYMBOL	X	Y	WID	HT								
AR_Type D	7.4	6	6	9								

Spacing Factor is 1 unless specified otherwise

LETTER POSITIONS

Letter spacings are to start of next letter												Series/Size
	H	a	l	l	s	b	o	r	o			Text Length
	22.4	5.6	5.1	2.8	2.2	4	4.7	5.1	3	3.7	7.4	D 2000 36.2

FILENAME: Sign Designs NORTH CAROLINA D.O.T. SIGN DETAIL

12/8/2017 11:51:16 AM Signing Plans SIGN-4B.edgn J.B.Kojasik

SEPI
 ENGINEERING & CONSTRUCTION
 1025 Wade Avenue
 Raleigh, NC 27605
 Tel: 919-789-9977
 Fax: 919-789-9591
 License: C-2197

SIGN DESIGNS