
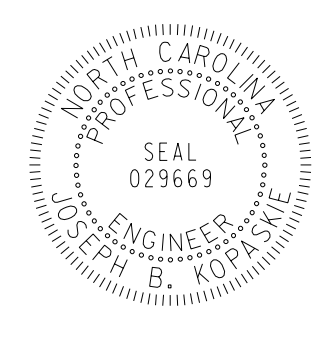


TIP NO. R-5749	SHEET NO. SIGN-6
DocuSigned by: <i>Joseph Kopaskie</i> <small>000EAEFB8A84FA</small>	
APPROVED:	
DATE: 12/8/2017	
SEAL	
	
<b>DOCUMENT NOT CONSIDERED FINAL UNLESS ALL SIGNATURES COMPLETED</b>	

NAD  
 83/NSRS  
 2007

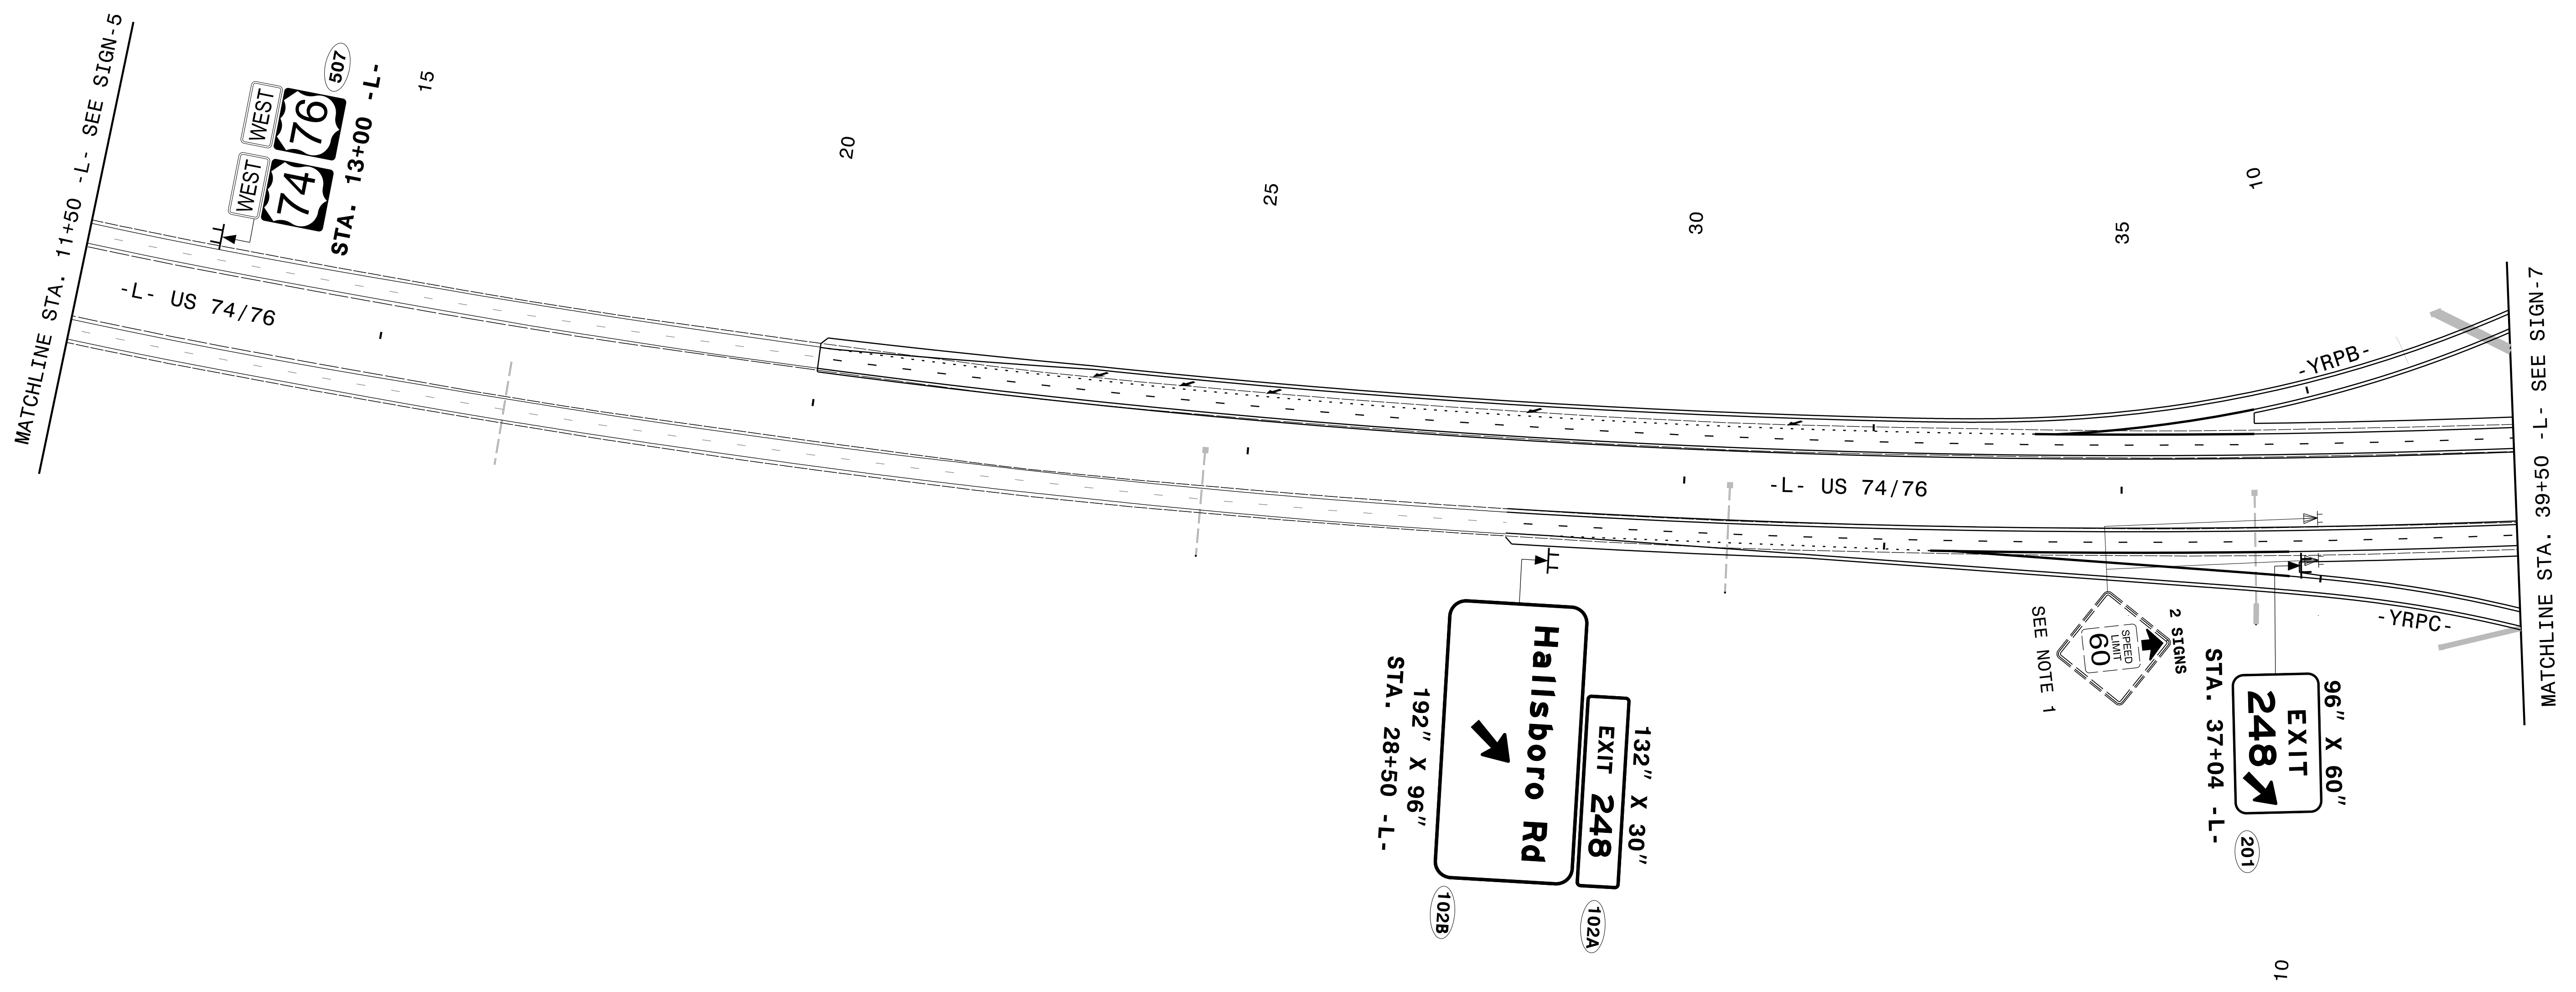

NOTES:  
 1. DISPOSAL OF SIGN SYSTEM, U-CHANNEL

12/8/2017  
 I:\Signage Plans\SIGN-6.dgn  
 J:\B\Kopaskie

**SEPI**  
 ENGINEERING &  
 CONSTRUCTION

1025 Wade Avenue  
 Raleigh, NC 27605  
 Tel: 919-789-9977  
 Fax: 919-789-9591  
 License: C-2197

**PROPOSED & EXISTING  
SIGNING DETAIL**