
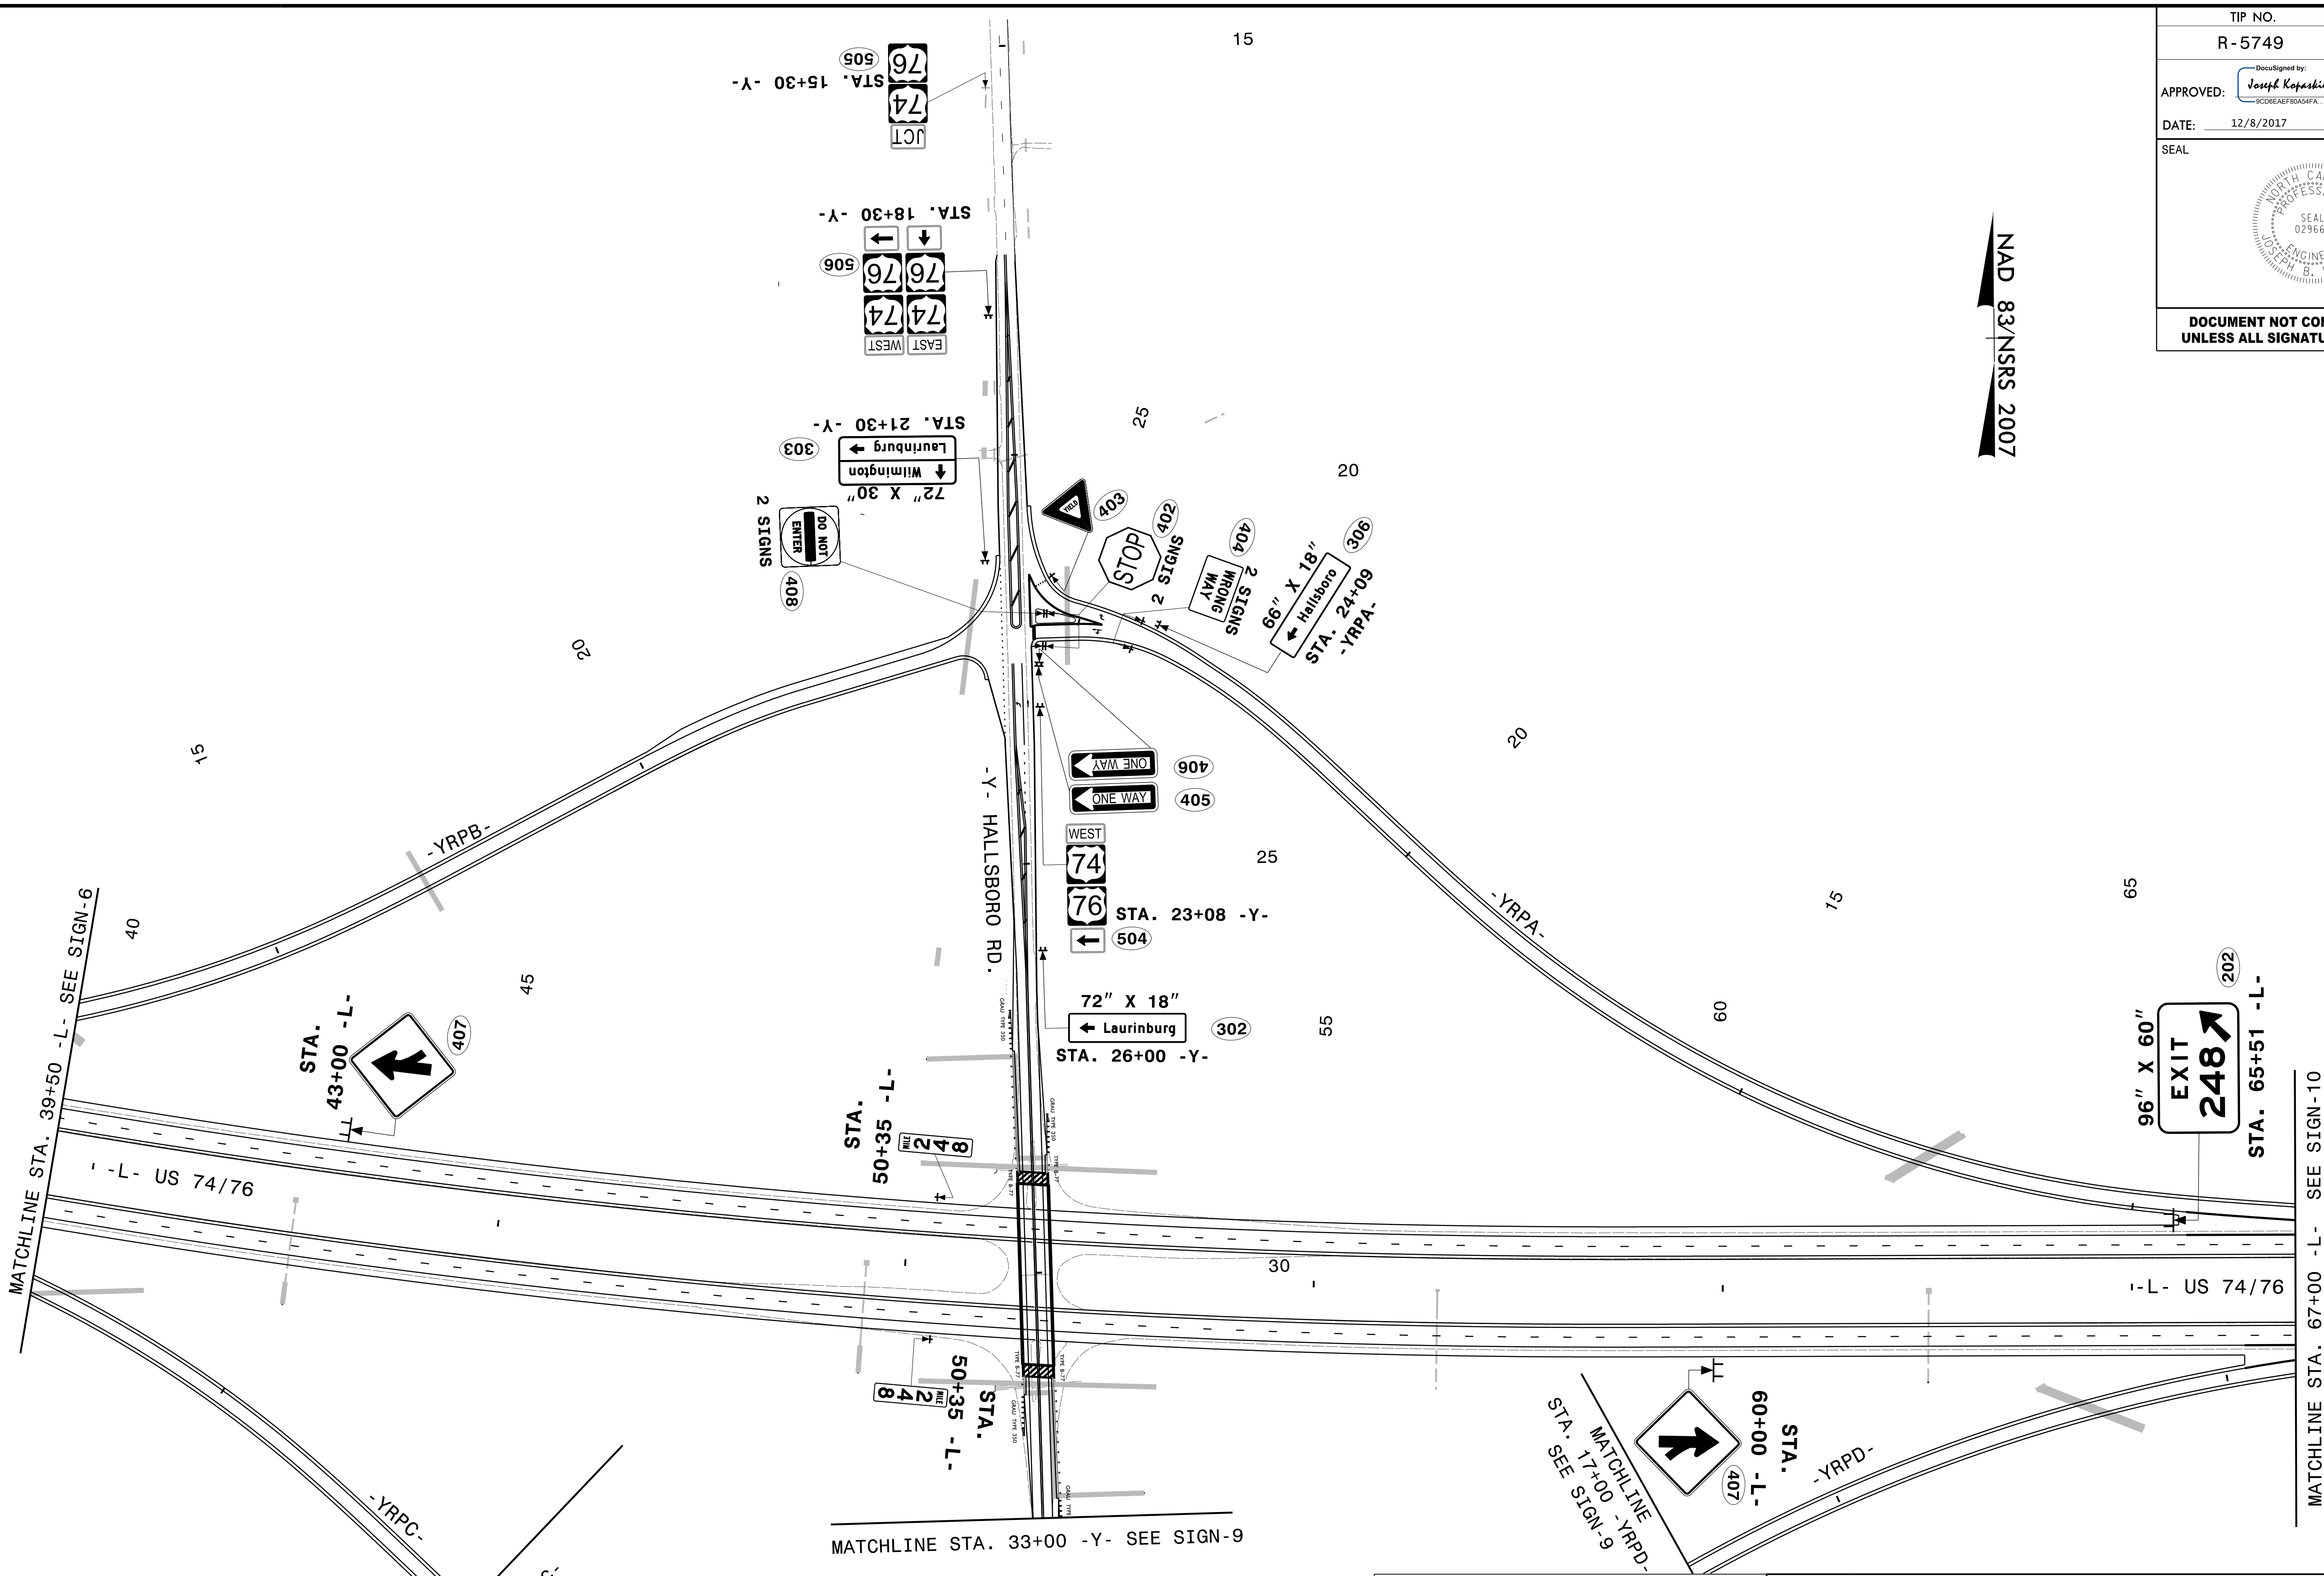


TIP NO. R-5749	SHEET NO. SIGN-7
Approved by: <i>Joseph Kopaskie</i> <small>SC02EAEB0A5AFA</small>	
DATE: 12/8/2017	
SEAL 	
DOCUMENT NOT CONSIDERED FINAL UNLESS ALL SIGNATURES COMPLETED	

NAD 83/NSRS 2007



12/8/2017 11:51:11 AM C:\Users\jkopaskie\Documents\12\8\2017\Signing Plans\SIGN-7.dgn jkopaskie

SEPI
ENGINEERING & CONSTRUCTION

1025 Wade Avenue
Raleigh, NC 27605
Tel: 919-789-9977
Fax: 919-789-9591
License: C-2197

PROPOSED SIGNING DETAIL