
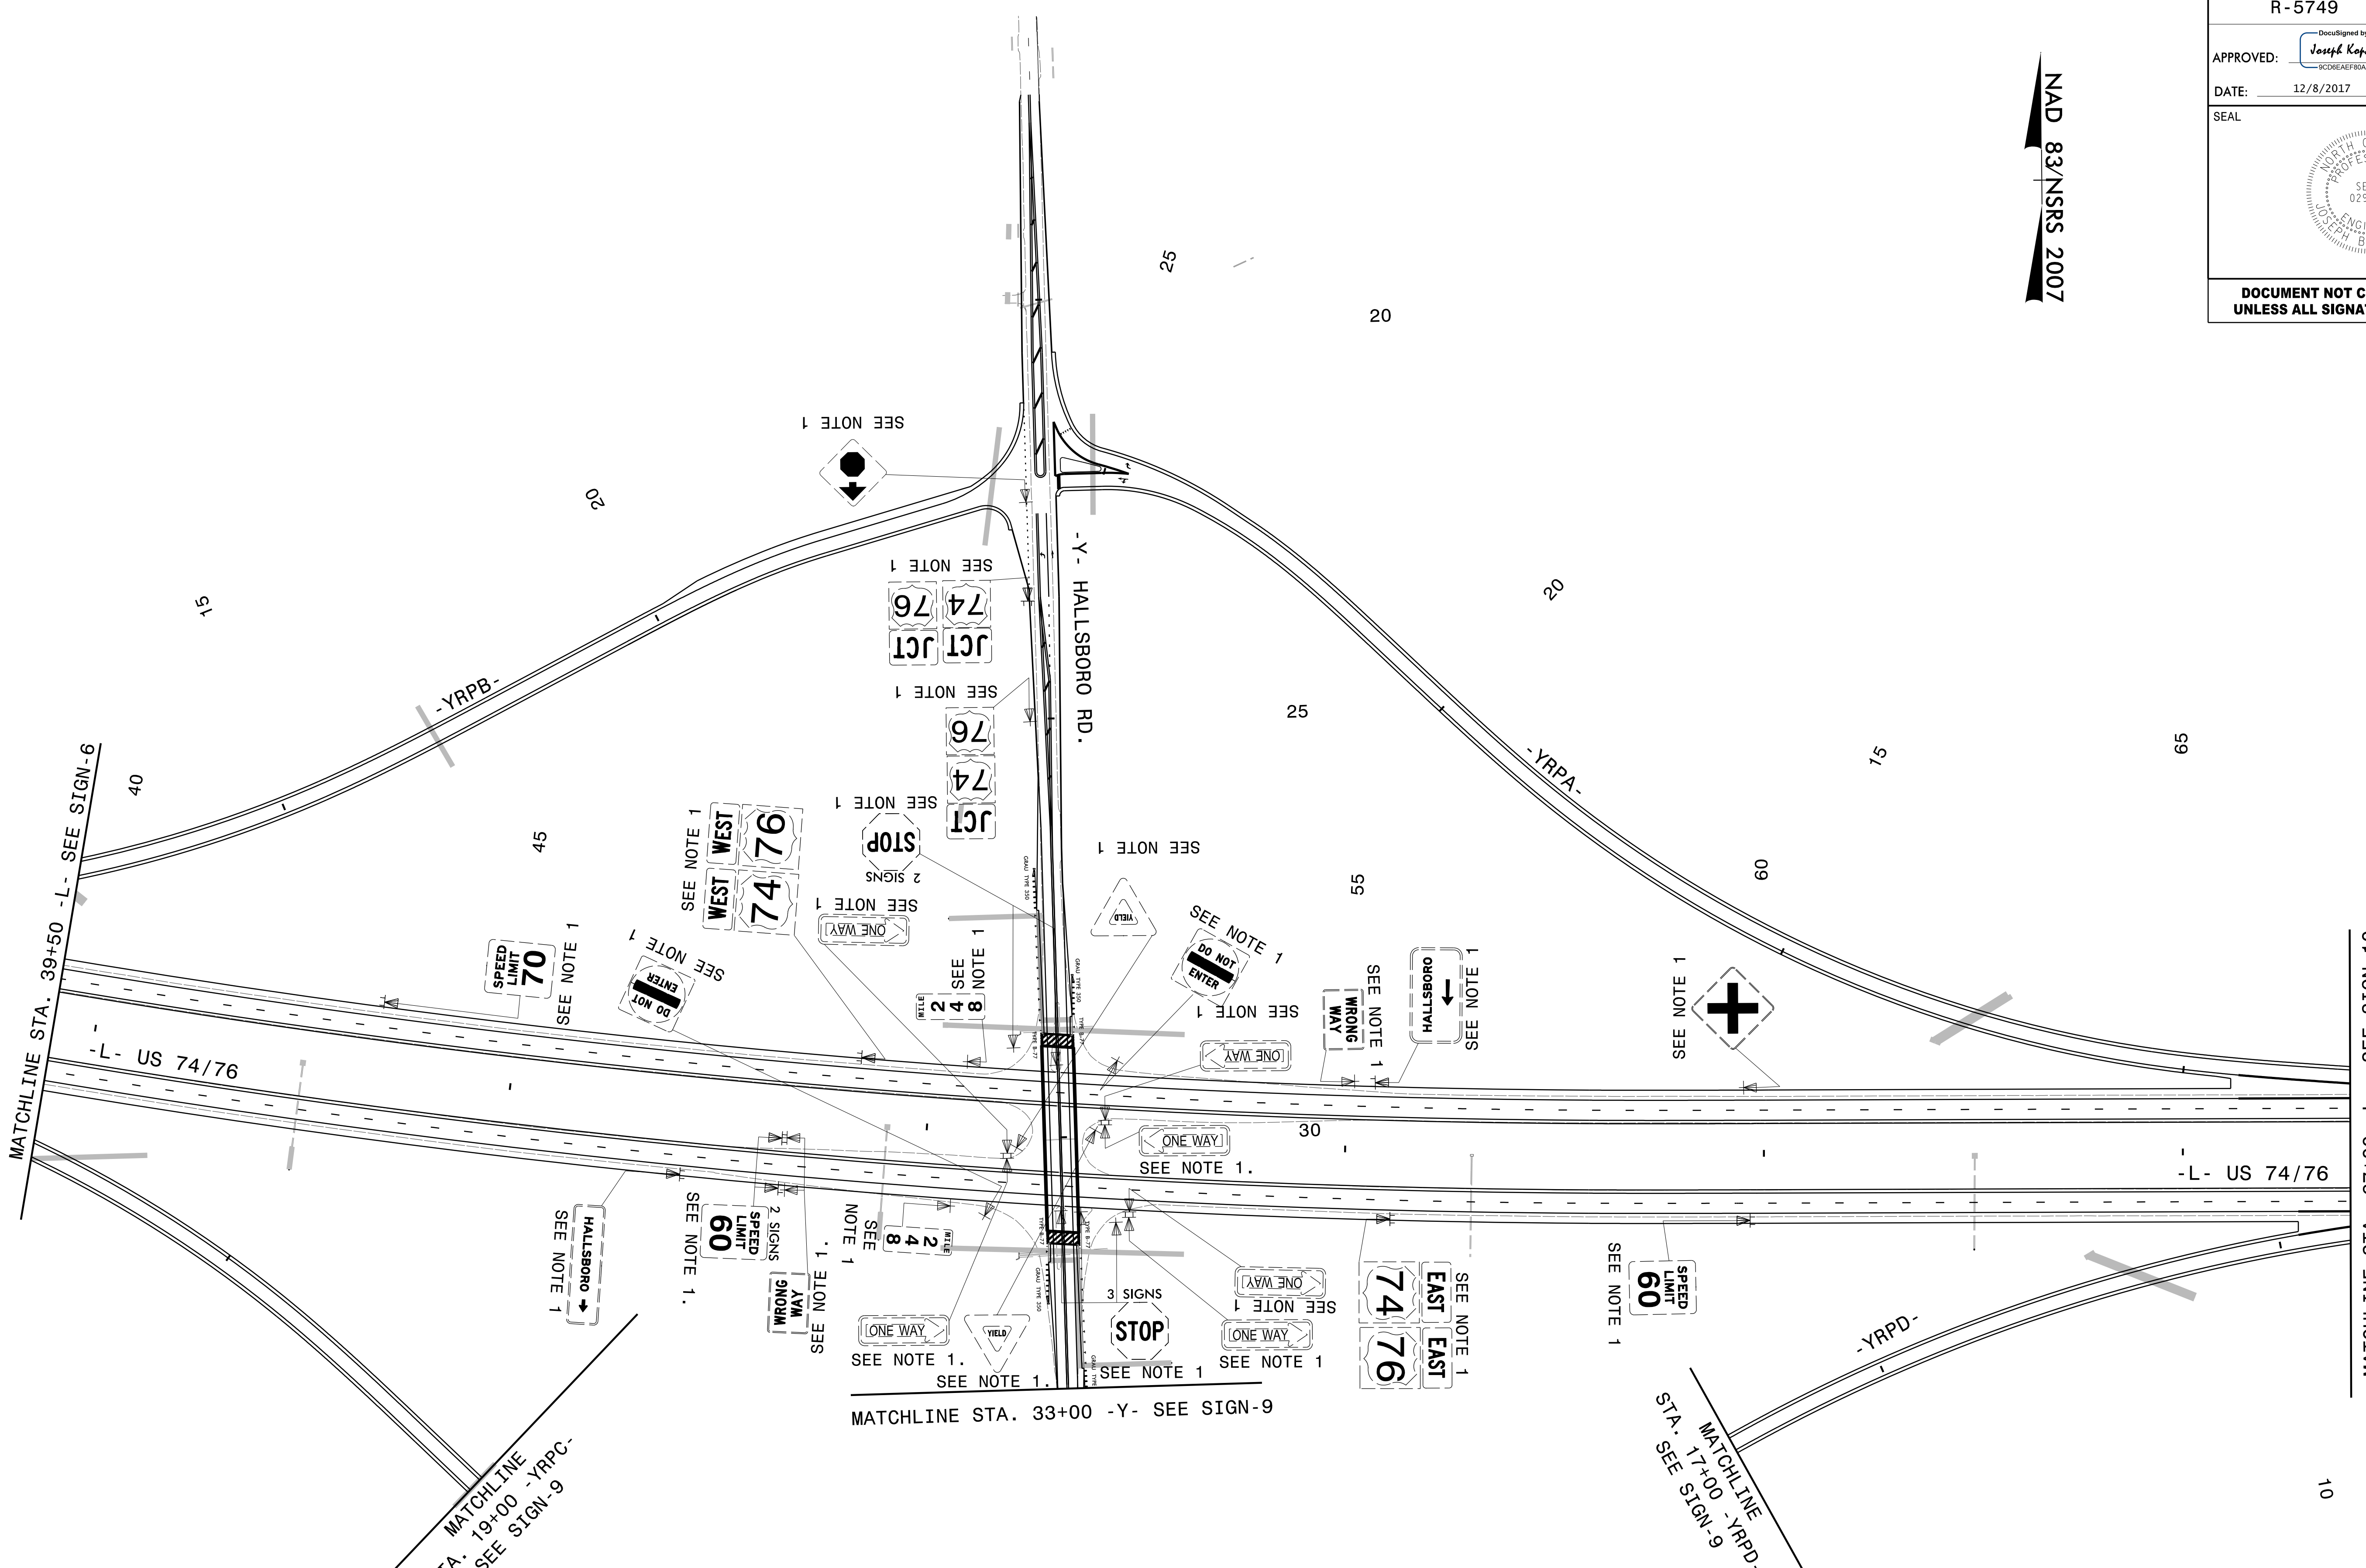


TIP NO. R-5749	SHEET NO. SIGN-8
APPROVED: <i>Joseph Kojasik</i> <small>DocuSigned by: Joseph Kojasik 9C0D8AEFB8A54FA</small>	
DATE: 12/8/2017	
SEAL	
	
<b>DOCUMENT NOT CONSIDERED FINAL UNLESS ALL SIGNATURES COMPLETED</b>	

NAD 83/NSRS 2007



NOTES:  
 1. DISPOSAL OF SIGN SYSTEM, U-CHANNEL

12/8/2017  
 I:\Signing Plans\SIGN-8.dgn  
 J.Kojasik

**SEPI**  
 ENGINEERING &  
 CONSTRUCTION

1025 Wade Avenue  
 Raleigh, NC 27605  
 Tel: 919-789-9977  
 Fax: 919-789-9591  
 License: C-2197

### EXISTING SIGNING DETAIL