


|  |                       |
|--|-----------------------|
| TIP NO.<br>R - 5749  | SHEET NO.<br>SIGN - 9 |
| APPROVED: <i>Joseph Kopaskie</i>                                 |                       |
| DATE: 12/8/2017  |                       |
| SEAL   |                       |
|  |                       |
| DOCUMENT NOT CONSIDERED FINAL<br>UNLESS ALL SIGNATURES COMPLETED |                       |

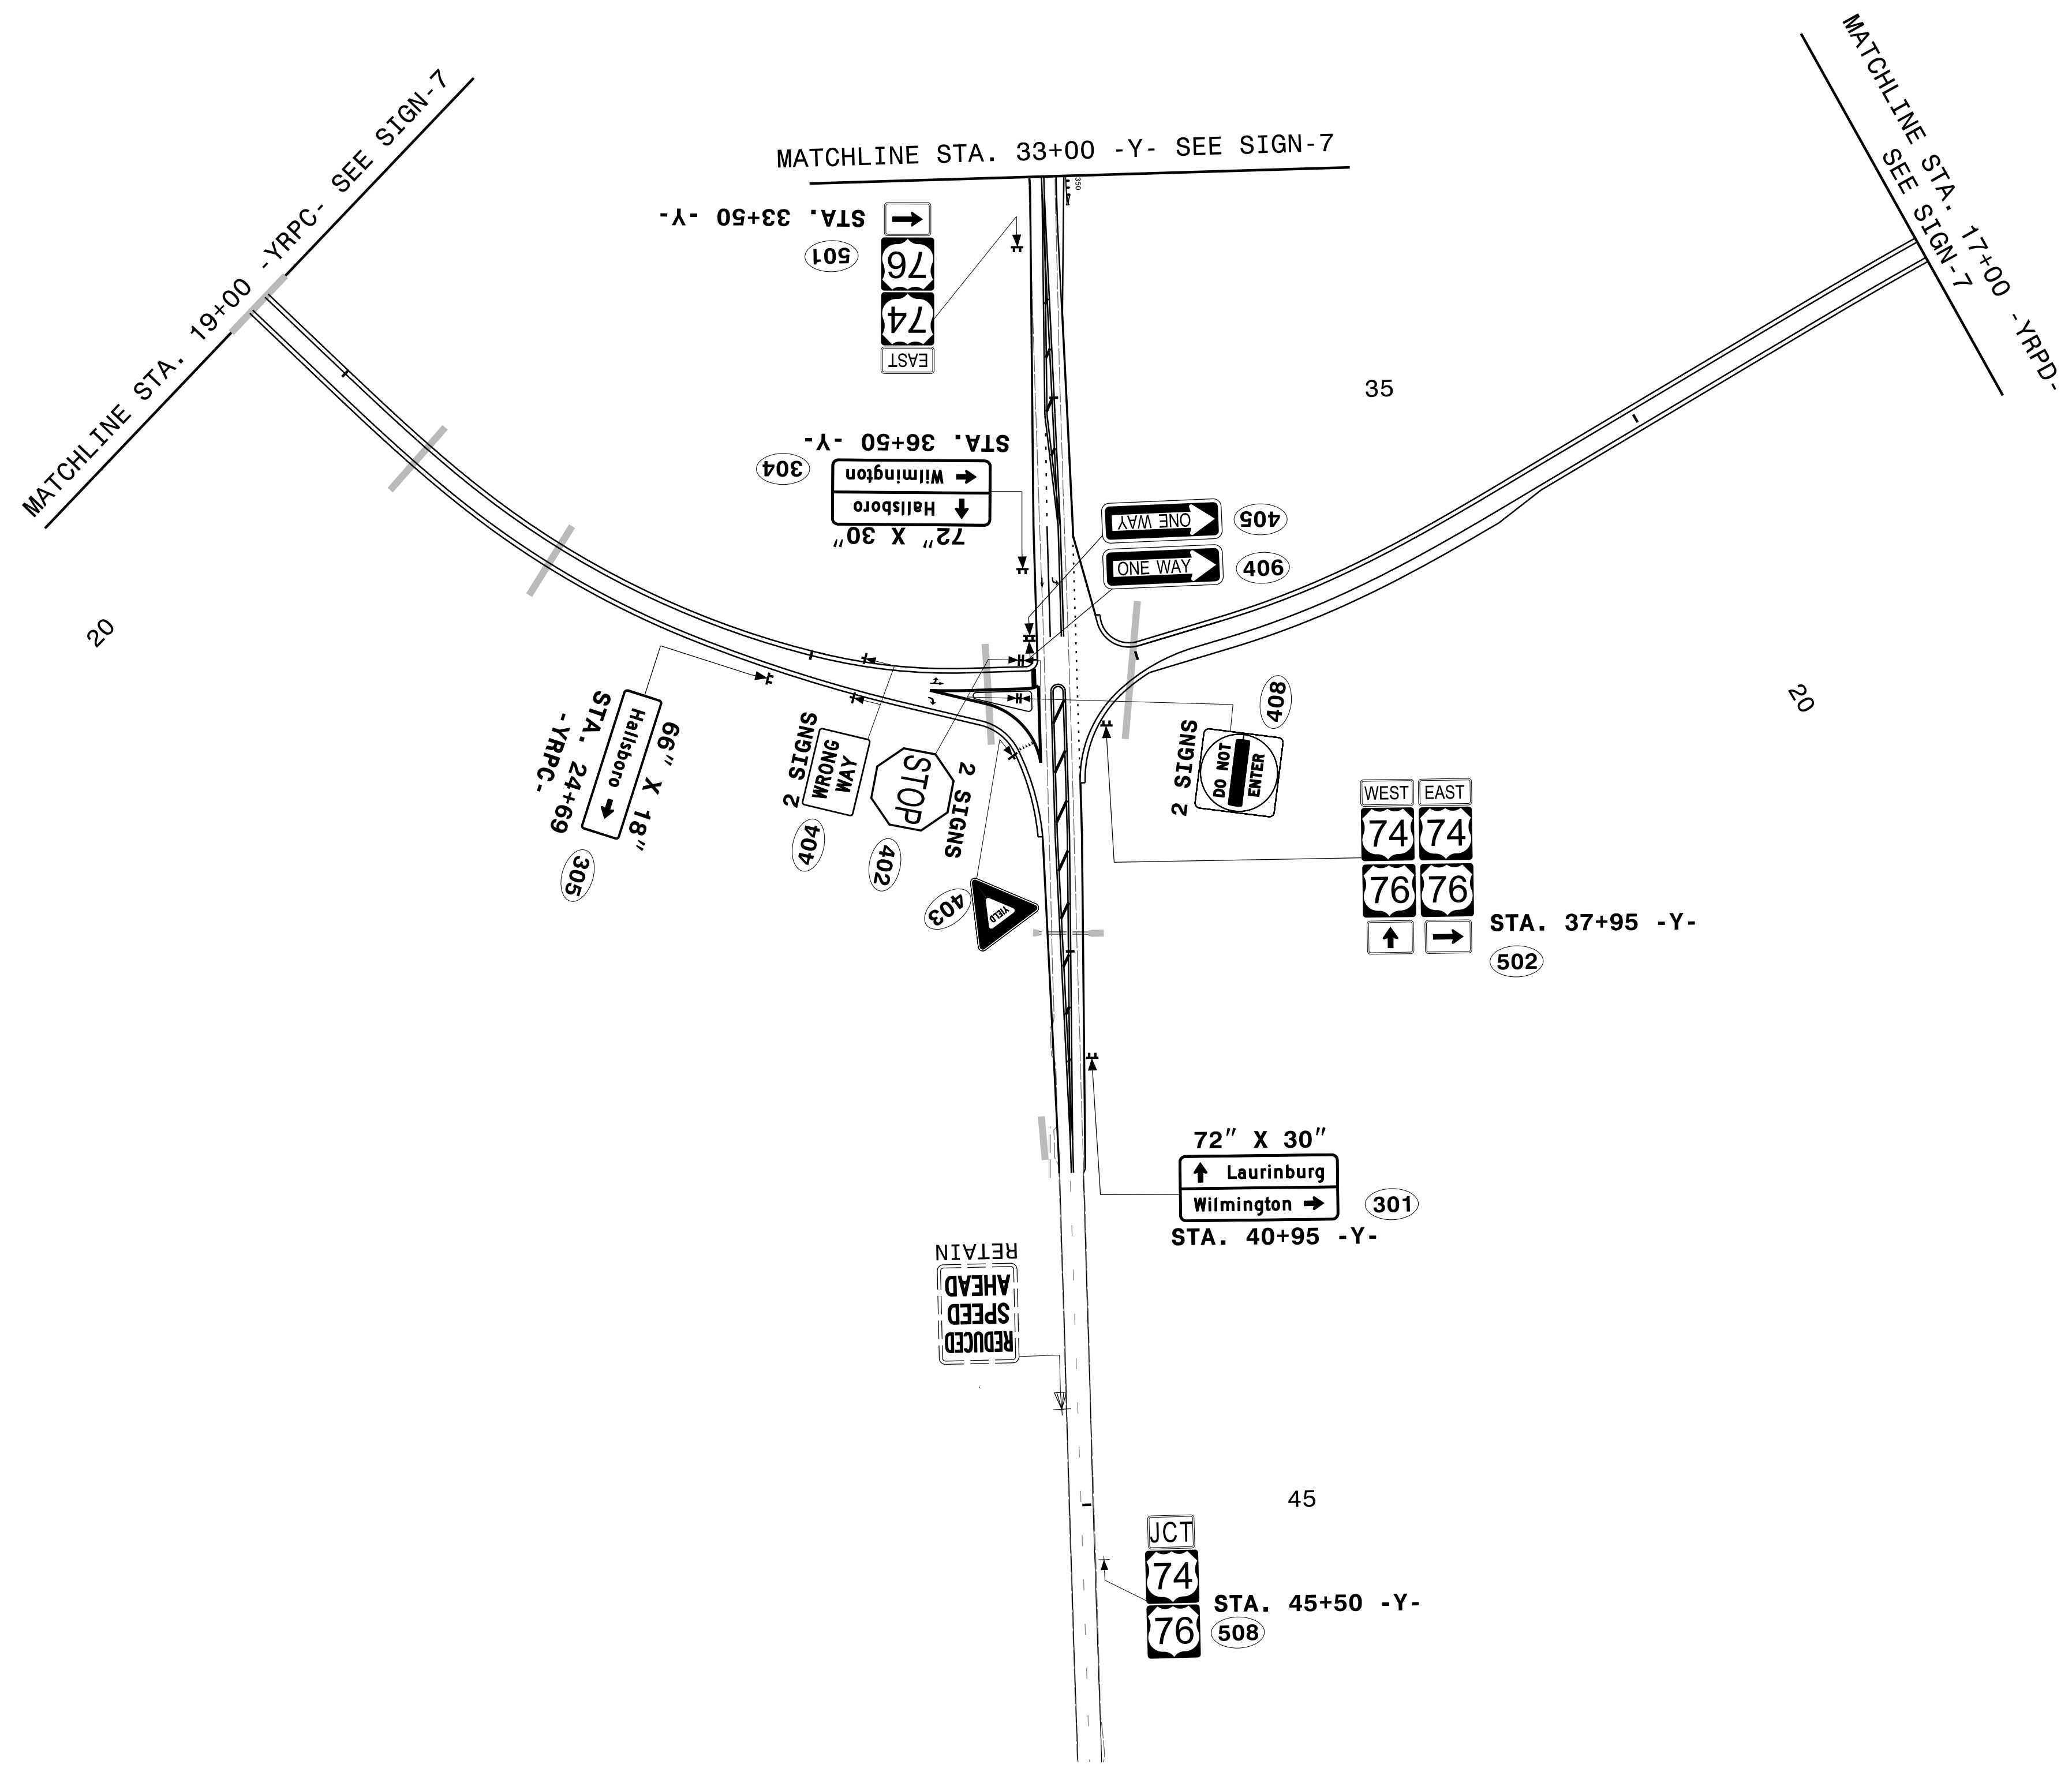

NAD 83/NSRS 2007

12/8/2017  
I:\Signing Plans\SIGN-9.dgn  
JFKopaskie

**SEPI**  
ENGINEERING &  
CONSTRUCTION

1025 Wade Avenue  
Raleigh, NC 27605  
Tel: 919-789-9977  
Fax: 919-789-9591  
License: C-2197

**PROPOSED & EXISTING  
SIGNING DETAIL**