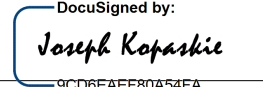

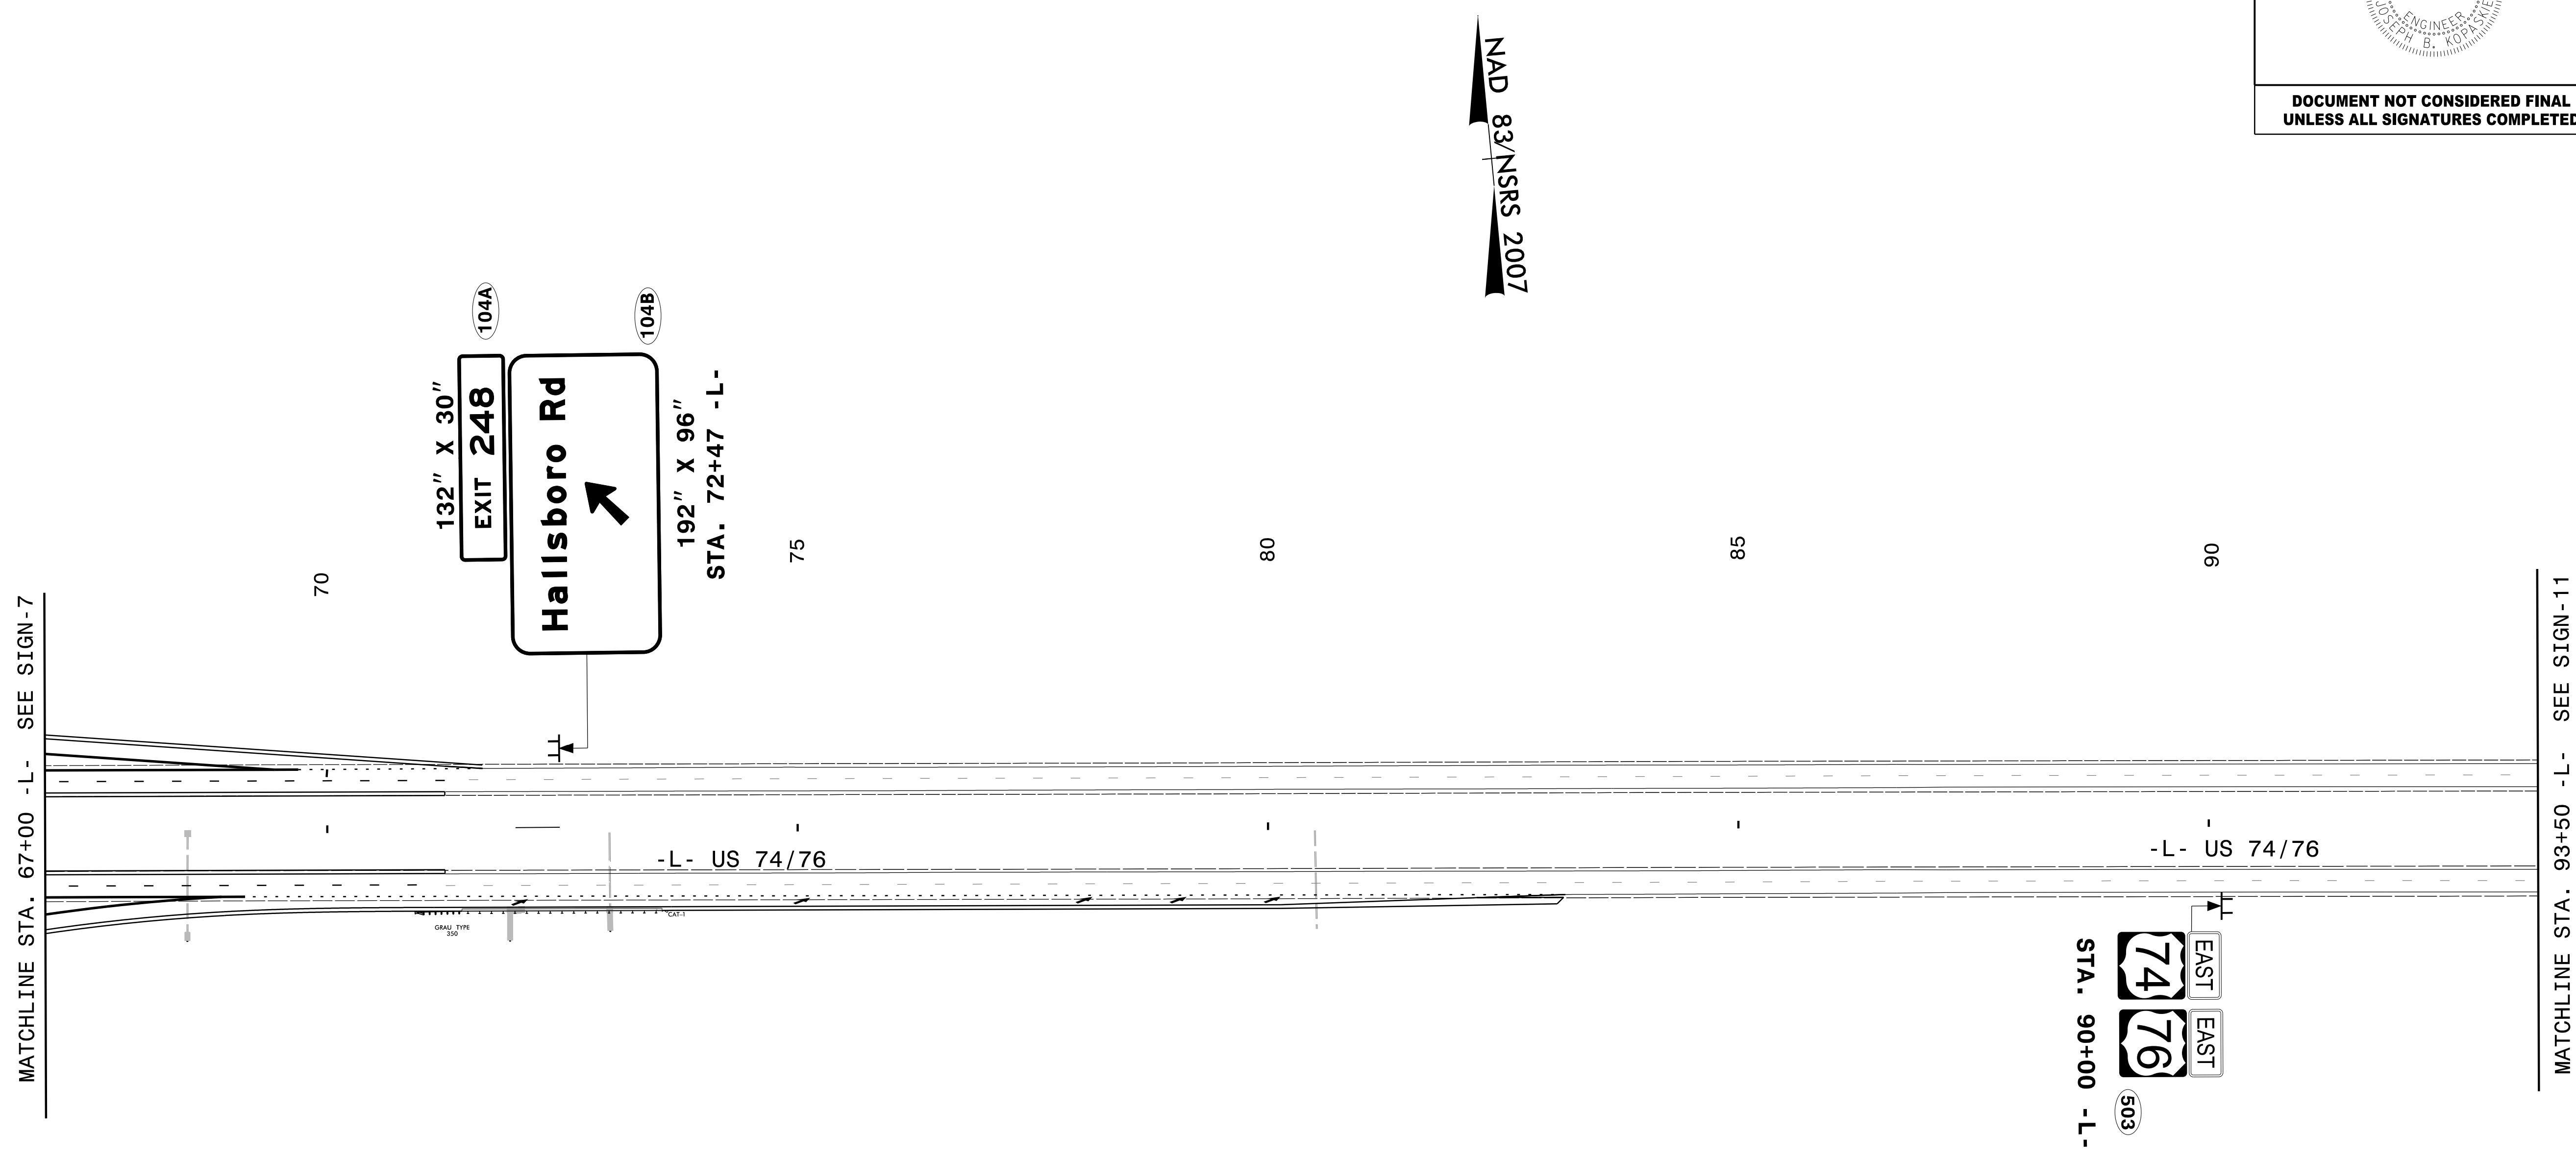


TIP NO. R - 5749	SHEET NO. SIGN - 10
APPROVED:  <small>DocuSigned by: Joseph Kojasik</small>	
DATE: 12/8/2017	
SEAL	
	
DOCUMENT NOT CONSIDERED FINAL UNLESS ALL SIGNATURES COMPLETED	



12/8/2017 I:\Signage Plans\SIGN-10.dgn JKojasik

SEPI
ENGINEERING & CONSTRUCTION

1025 Wade Avenue
Raleigh, NC 27605
Tel: 919-789-9977
Fax: 919-789-9591
License: C-2197

PROPOSED SIGNING DETAIL