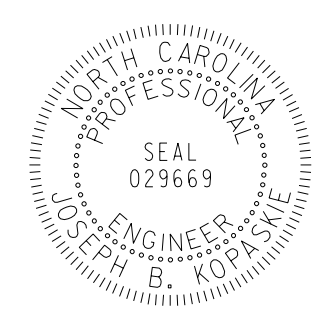


TIP NO. R - 5749	SHEET NO. SIGN - 11
APPROVED: <i>Joseph Kopaskie</i> <small>DocuSigned by: Joseph Kopaskie 9C06EAEF80ASAF4</small>	
DATE: 12/8/2017	
SEAL	
	
DOCUMENT NOT CONSIDERED FINAL UNLESS ALL SIGNATURES COMPLETED	

NAD 83/NSRS 2007

MATCHLINE STA. 93+50 -L- SEE SIGN-10

-L- US 74/76

-L- US 74/76

STA. 100+00 -L-
(401)

SPEED LIMIT
70

RETAIN
(R12B)
2
4
9

RETAIN
(R12B)
2
4
9

100

105

110

115

120" X 30"
EXIT 248
(103A)

Hallsboro Rd
1 MILE
(103B)

192" X 84"
STA. 119+37 -L-

12/8/2017
I:\Signing Plans\SIGN-11.dgn
JFKopaskie

SEPI
ENGINEERING &
CONSTRUCTION

1025 Wade Avenue
Raleigh, NC 27605
Tel: 919-789-9977
Fax: 919-789-9591
License: C-2197

**PROPOSED & EXISTING
SIGNING DETAIL**