

09/08/19

TIP PROJECT: R-5749

CONTRACT:



STATE OF NORTH CAROLINA
DIVISION OF HIGHWAYS

T.I.P. NO.	SHEET NO.
R-5749	UO-1


NOTE:
ALL UTILITY WORK SHOWN ON THIS SHEET IS DONE BY OTHERS.
NO PAYMENT WILL BE MADE TO THE CONTRACTOR FOR UTILITY WORK SHOWN ON THIS SHEET.

UTILITIES BY OTHERS PLANS
COLUMBUS COUNTY

LOCATION: US 74 /76 AT SR 1001 (HALLSBORO ROAD)
CONVERT AT GRADE INTERSECTION TO INTERCHANGE
TYPE OF WORK: DISTRIBUTION POWER AND TELECOMMUNICATIONS

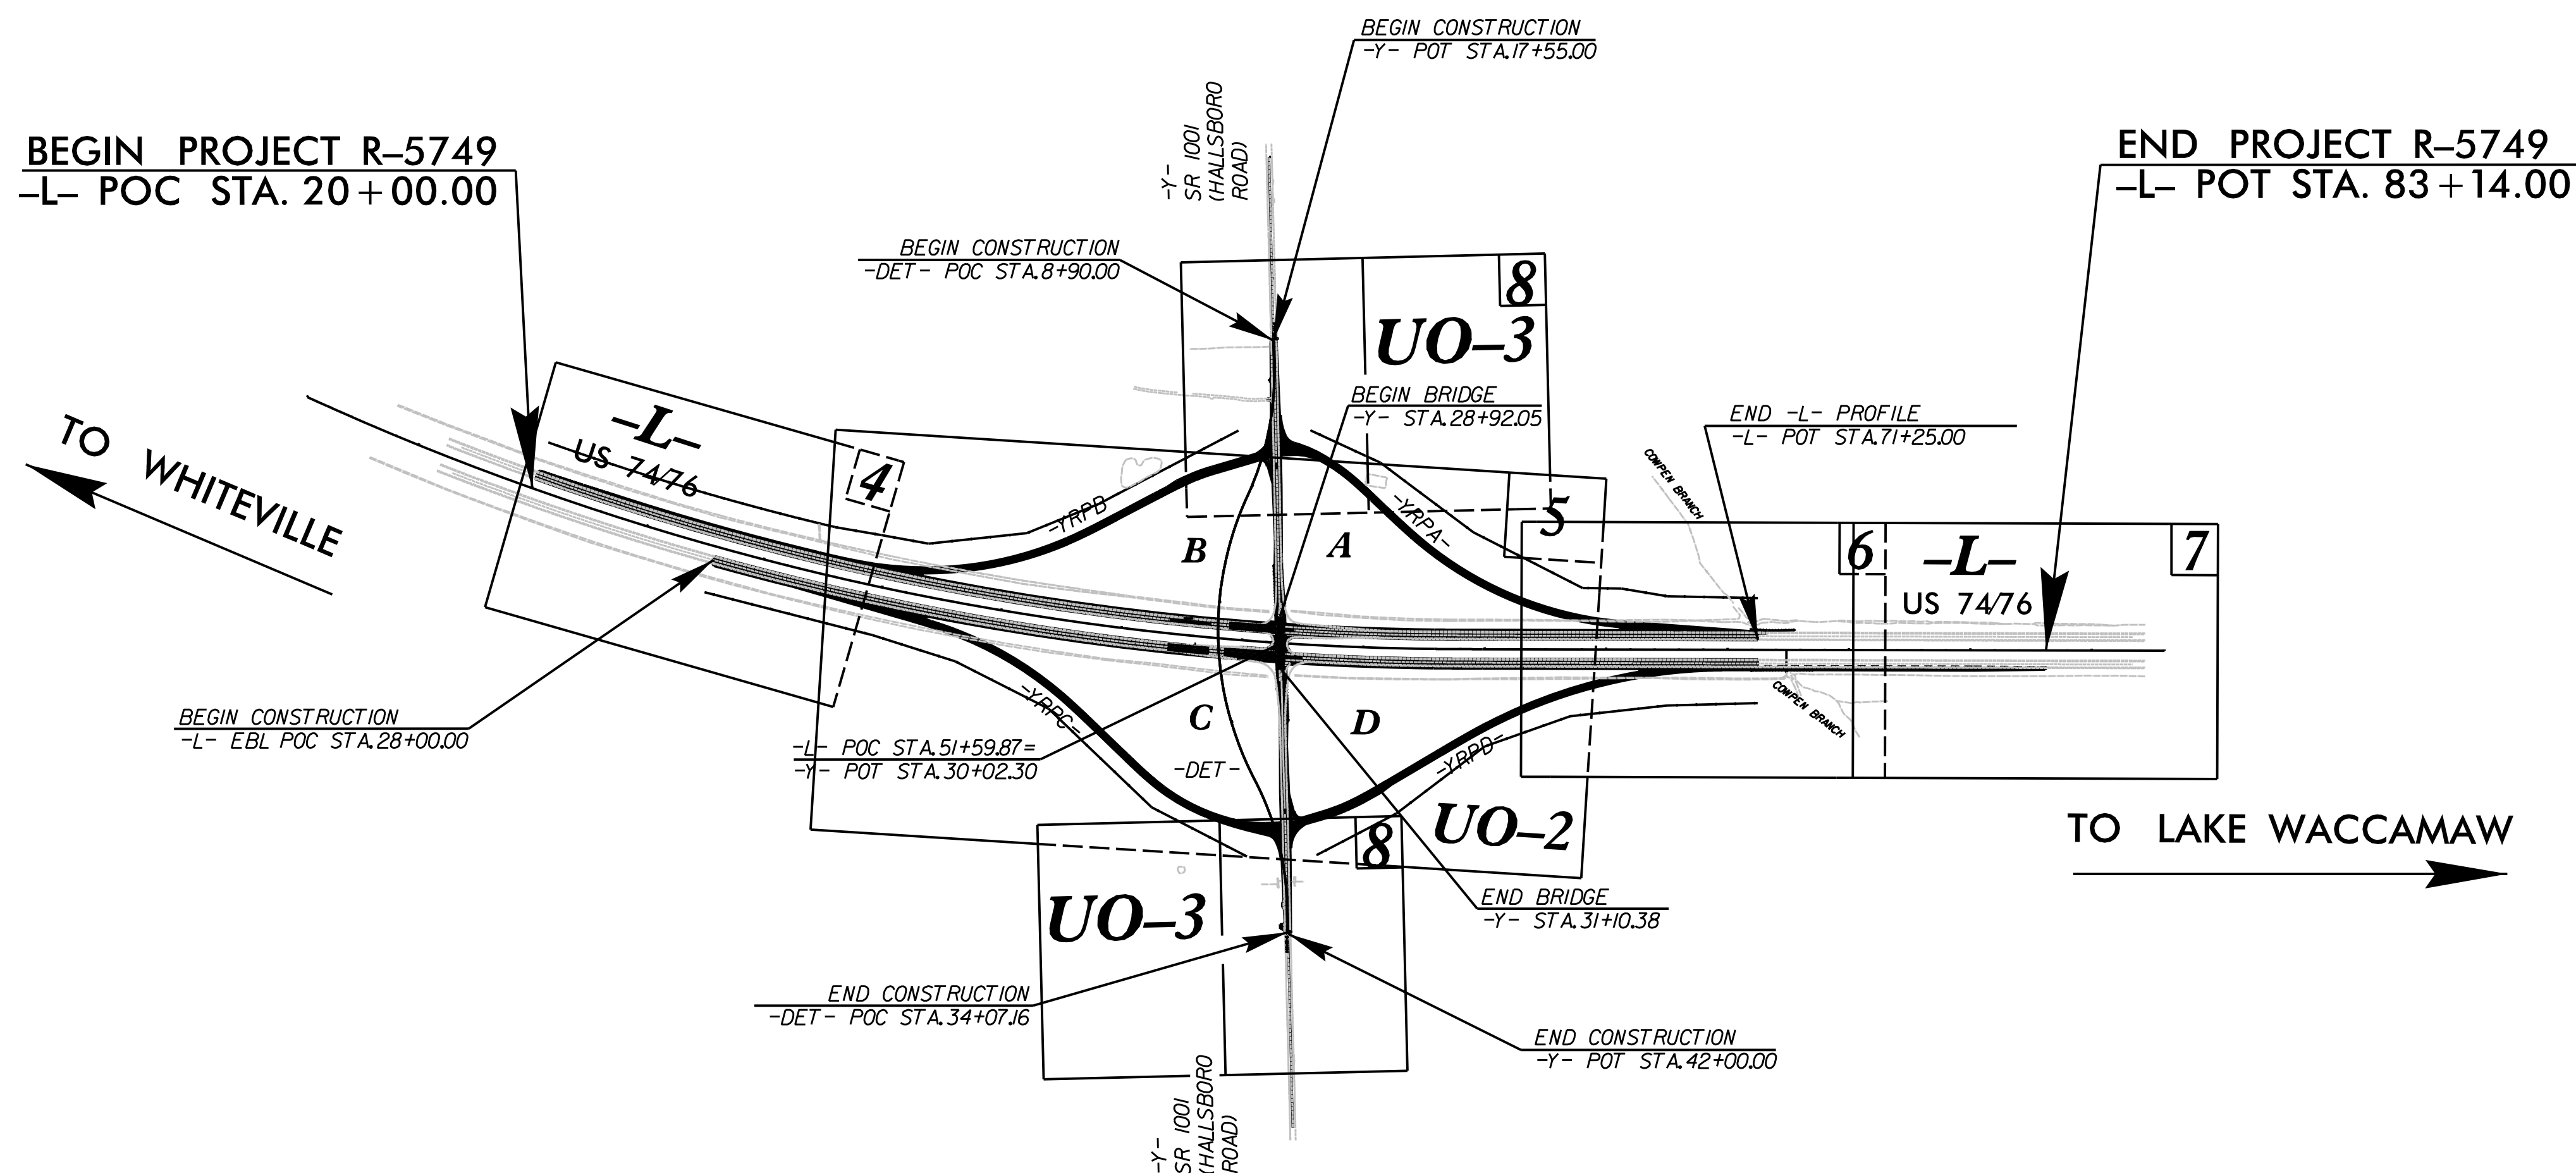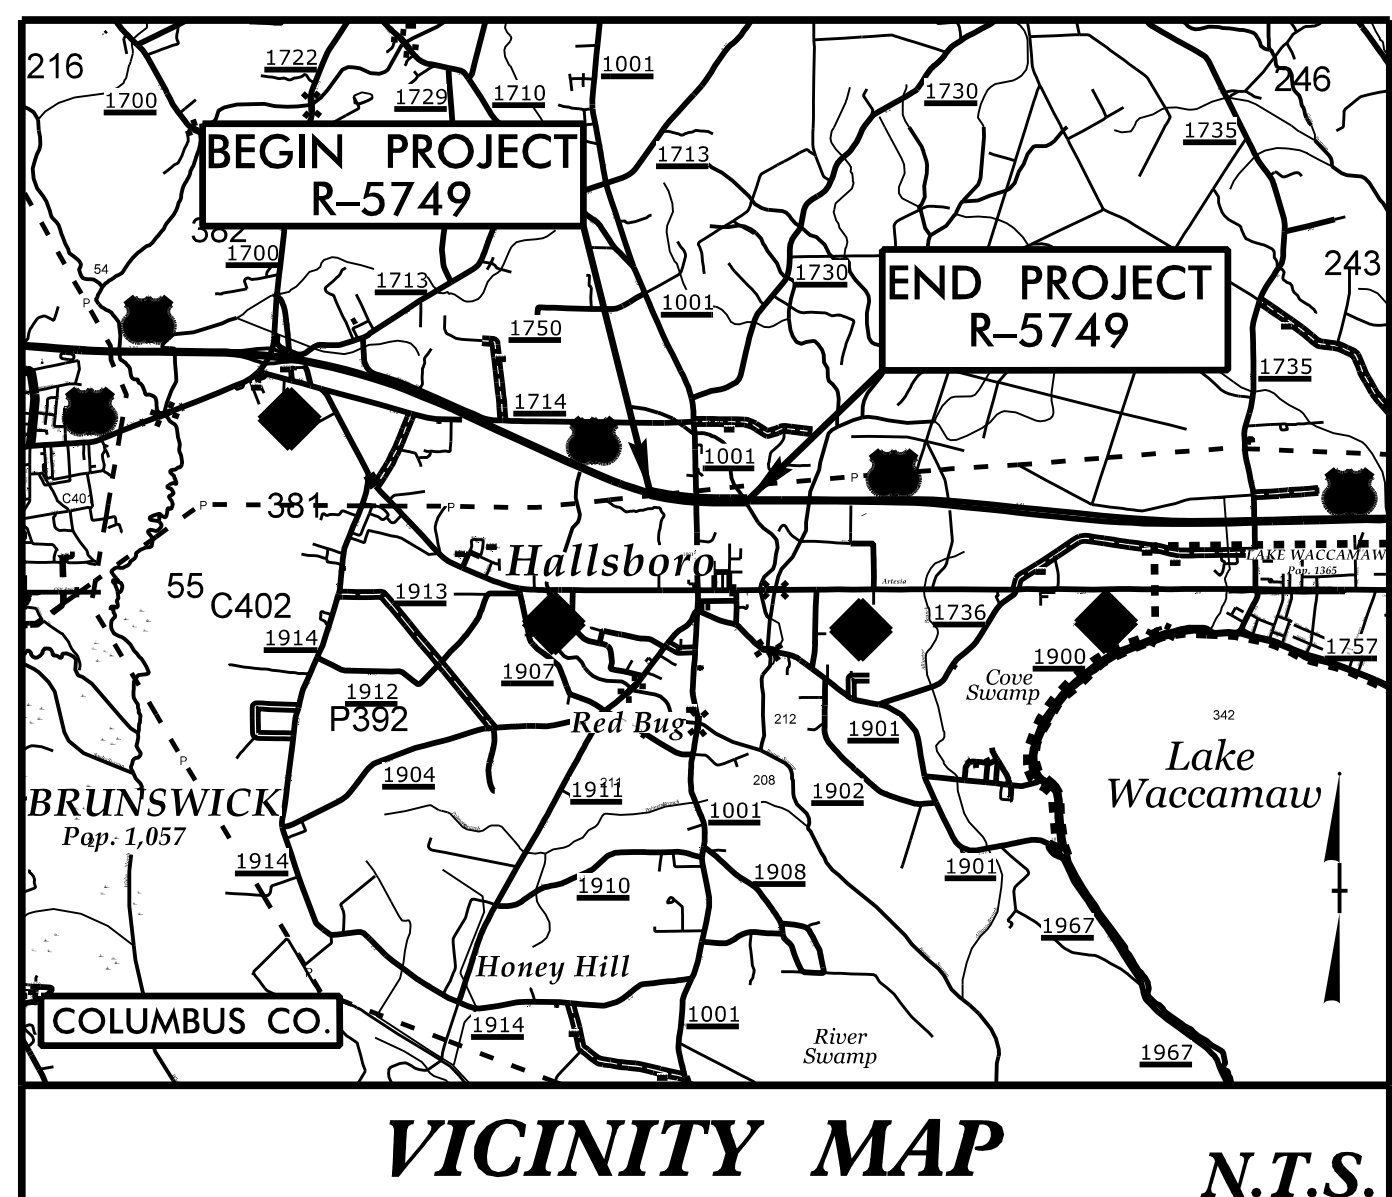

GRAPHIC SCALES

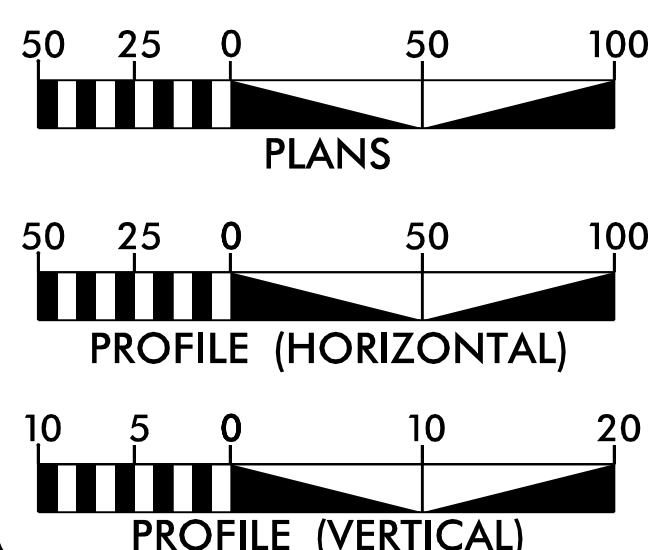

INDEX OF SHEETS

SHEET NO.:	DESCRIPTION:
UO-1	TITLE SHEET
UO-2 THRU UO-3	UBO PLAN SHEET

UTILITY OWNERS WITH CONFLICTS

- (A) BRUNSWICK EMC - POWER DISTRIBUTION
- (B) CENTURYLINK - TELECOMMUNICATIONS
- (C) CHARTER COMMUNICATIONS - TELECOMMUNICATIONS
- (D) DUKE ENERGY PROGRESS - POWER TRANSMISSION

PREPARED IN THE OFFICE OF:

SO-DEEP | SAM NC

SO-DEEP | SAM NC, Inc.
A SAM COMPANY
2800-154 Sumner Boulevard, Raleigh, NC 27616 Tel 919-878-7466

Keith Garry UTILITY PROJECT MANAGER
Freddie Bunn UTILITY COORDINATOR

Prepared In the Office of:

CDM Smith
5400 Glenwood Avenue
Suite 400
Raleigh, NC 27612-3228
NC CDA No. F-0412

FOR THE NORTH CAROLINA DEPT. OF TRANSPORTATION
2012 STANDARD SPECIFICATIONS

RIGHT OF WAY DATE:
MARCH 2017

LETTING DATE:
OCTOBER 10, 2017

DAVID J. CLODGO, P.E.
PROJECT ENGINEER

KIT A. PERSIANI, P.E.
PROJECT DESIGN ENGINEER

SEAN MATUSZEWSKI
NCDOT CONTACT

\$\$\$\$\$ SYSTEM TIME\$\$\$\$\$
\$\$\$\$\$ DDMMYY\$\$\$\$\$
\$\$\$\$\$ USERNAME\$\$\$\$\$