


APPROVED: *Renee B. Roach*
DocuSigned by:
 Renee B. Roach
 B30C66FCF4640D
 11/2/2017



DATE: 11/2/2017

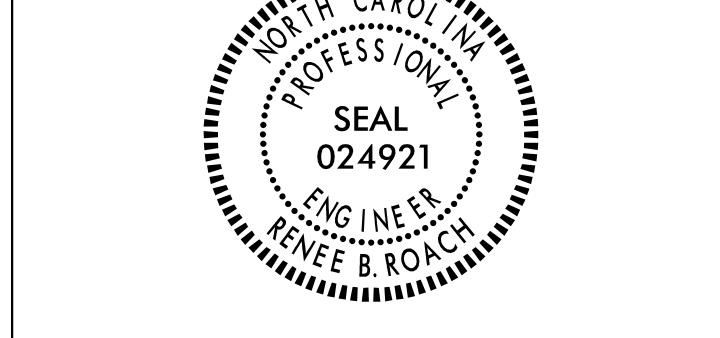

**DOCUMENT NOT CONSIDERED FINAL
 UNLESS ALL SIGNATURES COMPLETED**

TYPE E SIGNS

<p>401 QUANTITY REQ'D 1</p> <p>ONE "U" POST PER SIGN</p>	<p>402 QUANTITY REQ'D 1</p> <p>ONE "U" POST PER SIGN</p>	<p>403 QUANTITY REQ'D 2</p> <p>ONE "U" POST PER SIGN</p>	<p>404 QUANTITY REQ'D 1</p> <p>ONE "U" POST PER SIGN</p>
<p>405 QUANTITY REQ'D 1</p> <p>ONE "U" POST PER SIGN</p>	<p>406 QUANTITY REQ'D 4</p> <p>ONE "U" POST PER SIGN</p>	<p>407 QUANTITY REQ'D 4</p> <p>ONE "U" POST PER SIGN</p>	<p>408 QUANTITY REQ'D 1</p> <p>ONE "U" POST PER SIGN</p>
<p>409 QUANTITY REQ'D 1</p> <p>MOUNT BELOW SIGN 408 IN ONE ASSEMBLY</p>			

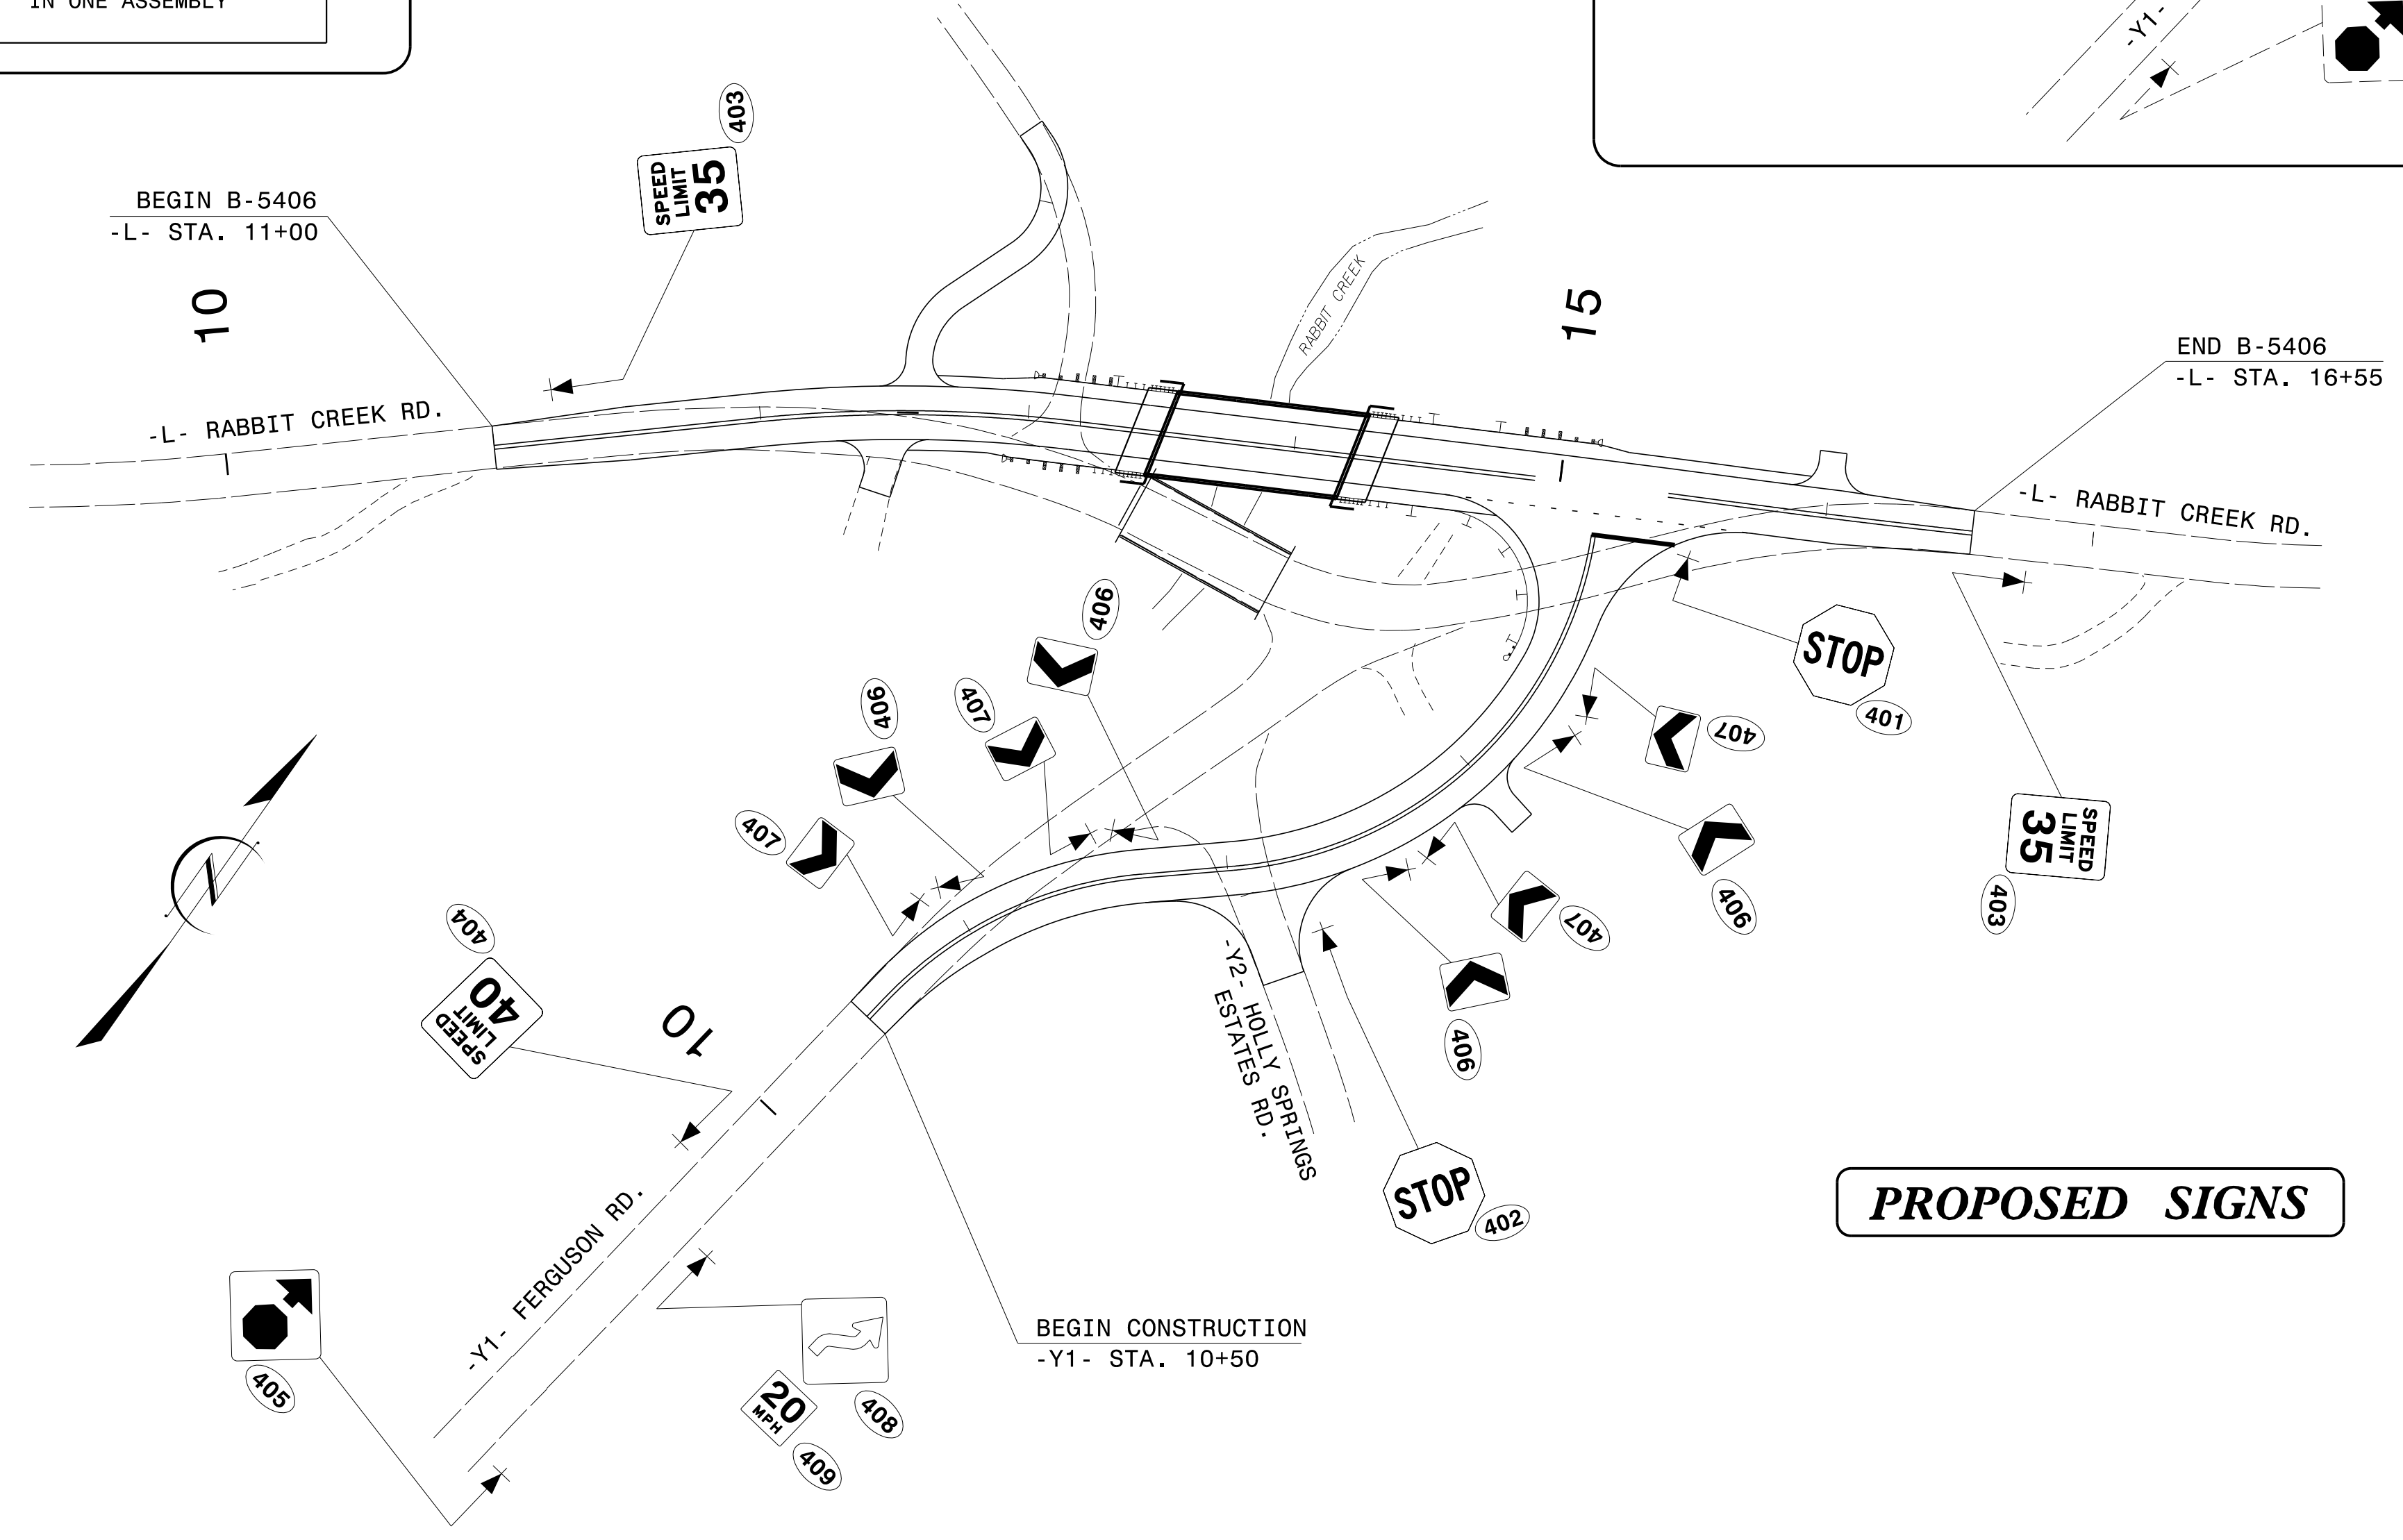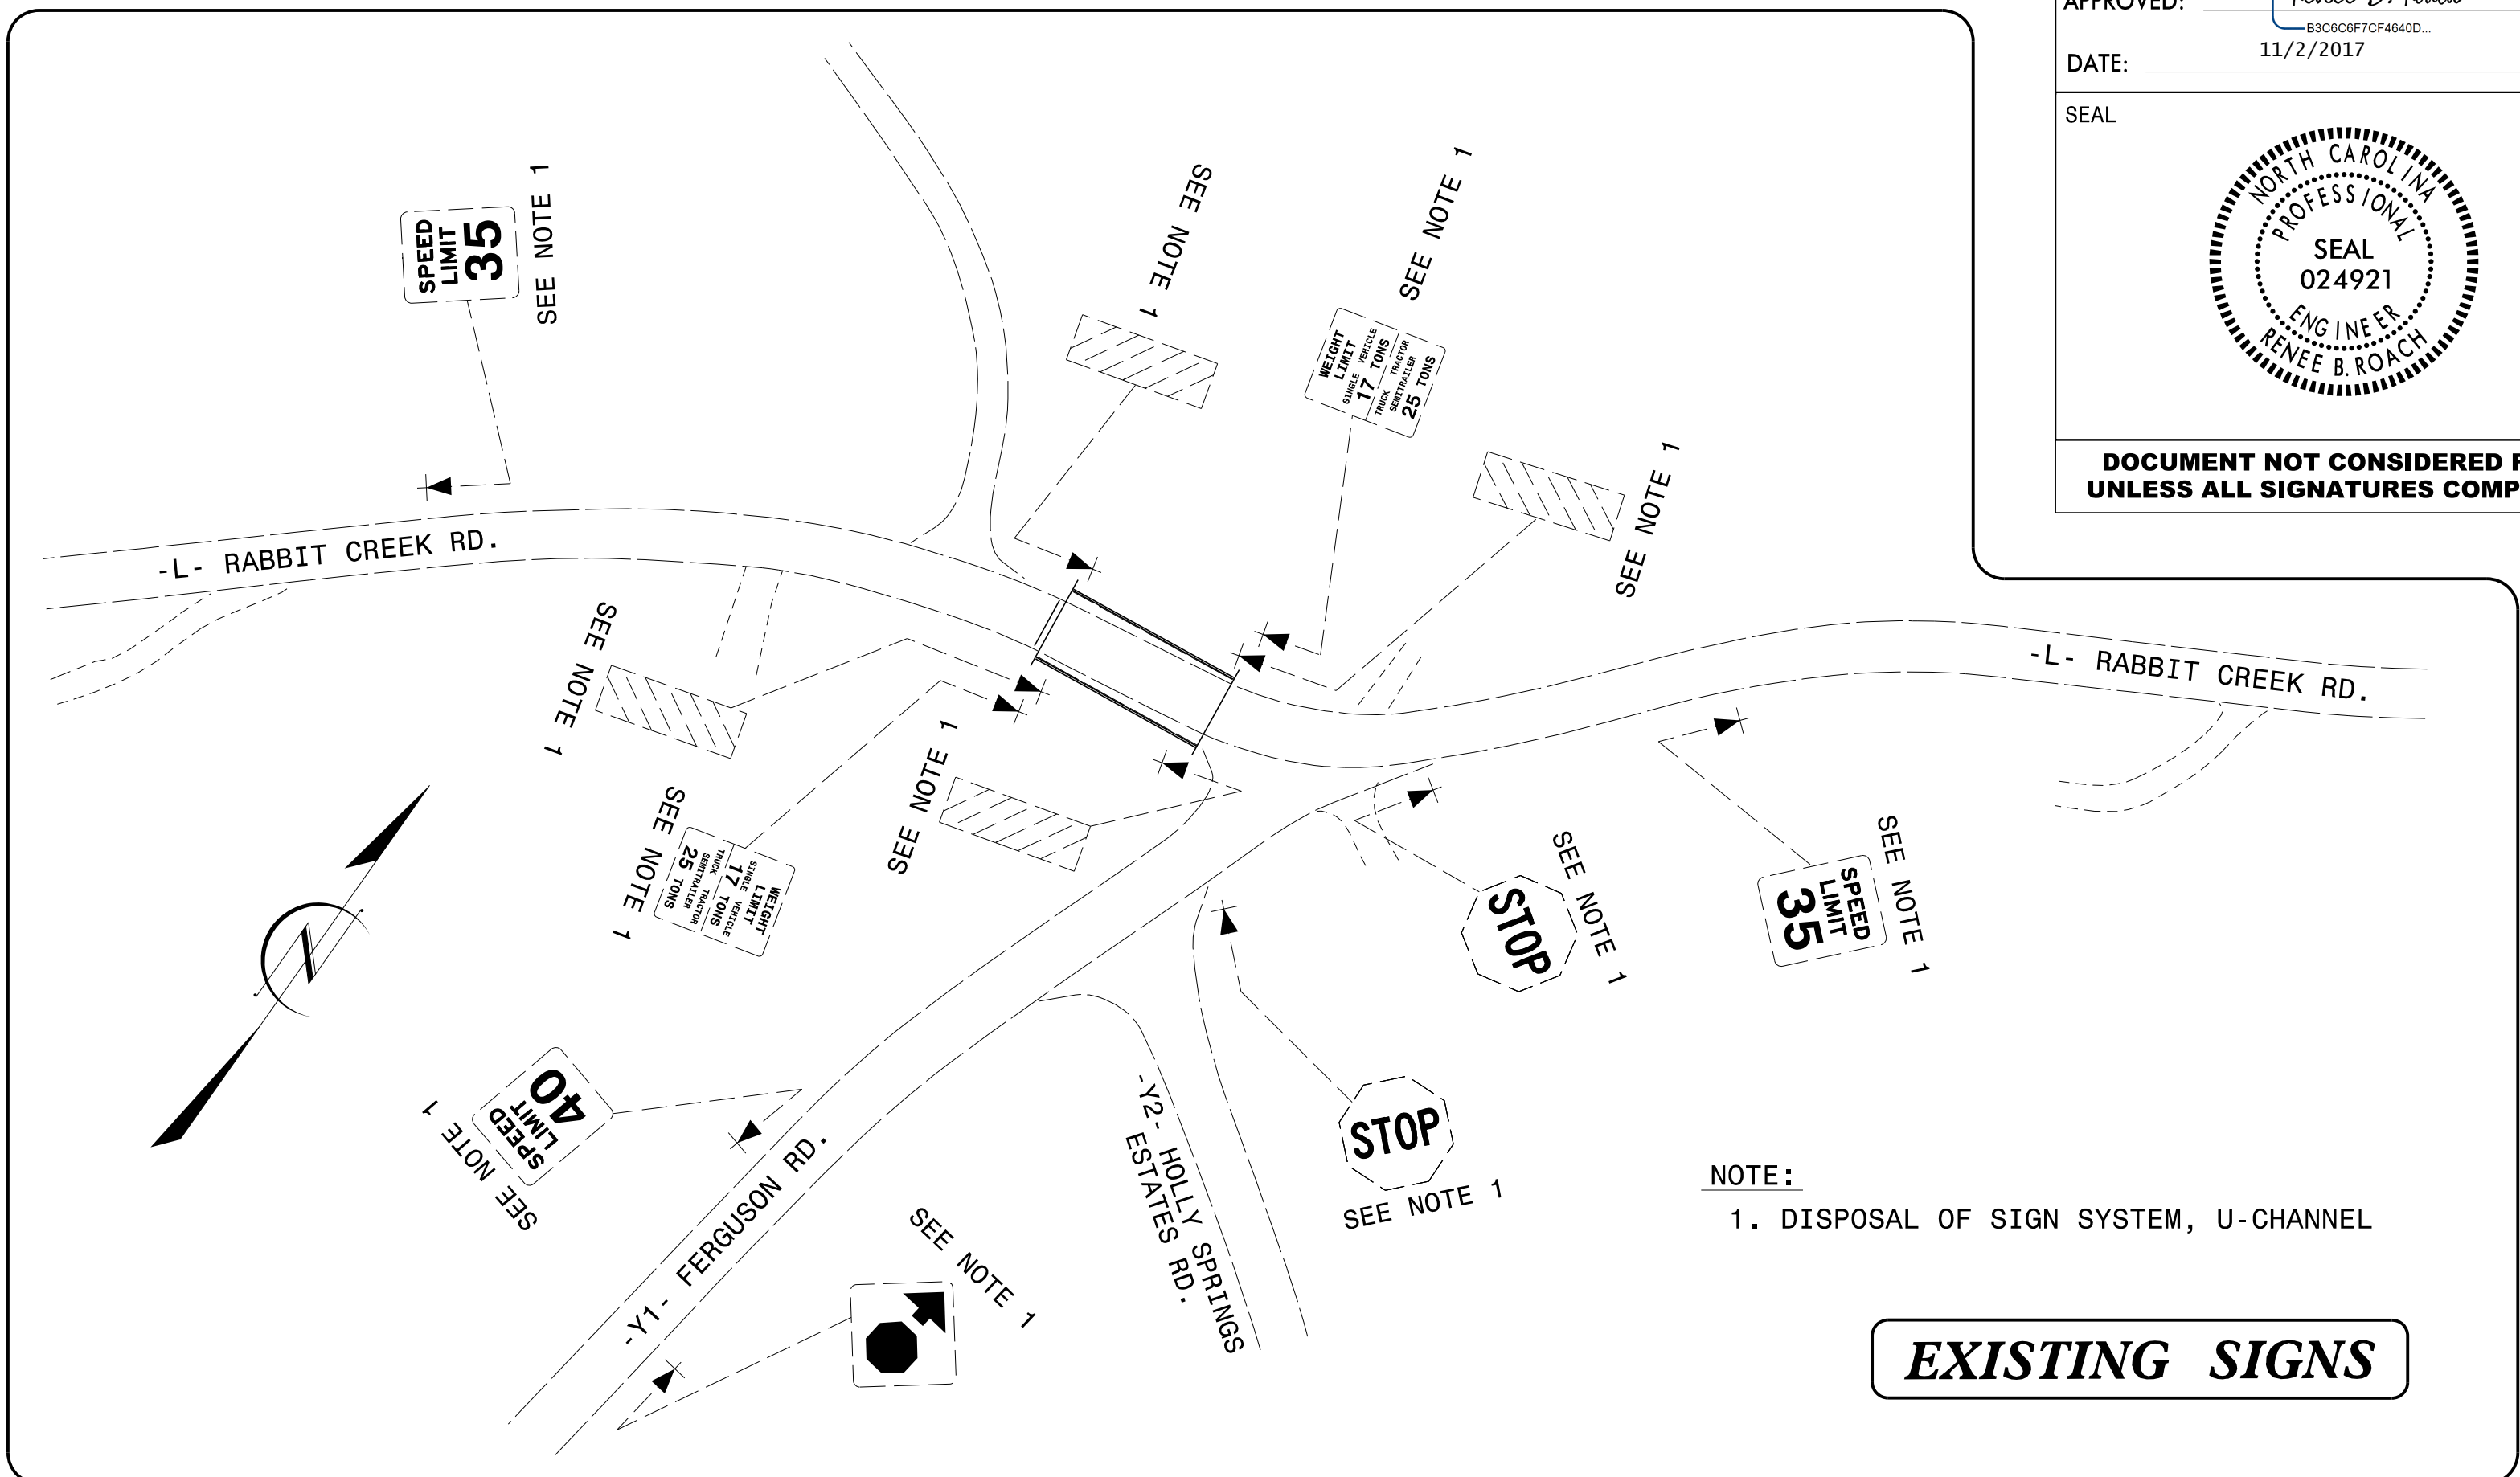

**SIGN DETAIL SHEET
 AND TYPE E SIGNS**

I:\02\17
 P:\TIP\Projects-B\B5406\Traffic\Signing\CADD\Signing Layout Plans\B-5406-SIGN-2.dgn
 Jserdaboard