

**This electronic collection of documents is provided  
for the convenience of the user  
and is Not a Certified Document –**



**The documents contained herein were originally issued  
and sealed by the individuals whose names and license  
numbers appear on each page, on the dates appearing  
with their signature on that page.**

**This file or an individual page  
shall not be considered a certified document.**

**STATE OF NORTH CAROLINA  
DEPARTMENT OF TRANSPORTATION**

**SIGNING PLAN  
MACON COUNTY**

**LOCATION: REPLACE BRIDGE No. 67 OVER RABBIT CREEK  
ON SR 1513 (RABBIT CREEK ROAD)**
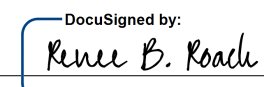
|   |                     |
|---|---------------------|
| PROJECT REFERENCE NO.<br>B-5406   | SHEET NO.<br>SIGN-1 |
| APPROVED: <br><small>DocuSigned by:<br/>Renee B. Roach<br/>B30C6F7CF4640D</small> |                     |
| DATE: 11/2/2017   |                     |
| SEAL<br>   |                     |
| <b>DOCUMENT NOT CONSIDERED FINAL<br/>UNLESS ALL SIGNATURES COMPLETED</b>  |                     |

**T.I.P.: B-5406**

**CONTRACT: C204012**

**SUMMARY OF QUANTITIES**

| ITEM NO.   |           | ITEM DESCRIPTION                   | QUANTITY | UNIT |
|------------|-----------|------------------------------------|----------|------|
| DESC. NO.  | SECT. NO. |                                    |          |      |
| 4025000000 | 901       | CONTRACTOR FURNISHED, TYPE E SIGN  | 70       | S.F. |
| 4072000000 | 903       | SUPPORTS, 3 LB STEEL U-CHANNEL     | 201      | L.F. |
| 4102000000 | 904       | SIGN ERECTION, TYPE E              | 16       | EA.  |
| 4155000000 | 907       | DISPOSAL OF SIGN SYSTEM, U-CHANNEL | 12       | EA.  |

**GENERAL NOTES**

- . SIGNS FURNISHED BY CONTRACTOR
- . IF REMOVAL OR RELOCATION OF SIGNS ON PRIVATE STREET (NON-STATE MAINTAINED) IS REQUIRED DUE TO CONSTRUCTION, THE CONTRACTOR SHALL INFORM THE ENGINEER. THE WORK WILL BE COMPLETED BY OTHERS.
- . WHEN NOT STATIONED OR DIMENSIONED ON PLANS, ALL 'E' AND 'F' SIGNS SHALL BE FIELD LOCATED BY THE ENGINEER
- . ALL EXISTING SIGNS ON "U" CHANNEL POST WITHIN THE PROJECT LIMITS SHALL BE REMOVED AND DISPOSED OF UNLESS OTHERWISE NOTED ON PLANS.
- . THE BACKGROUND FOR TYPE E & F SIGNS SHALL BE TYPE C REFLECTIVE SHEETING.
- . SEE ROADWAY PLANS FOR GUARD/GUIDE RAIL DETAILS.

**ROADWAY STANDARD DRAWING**

THE FOLLOWING ROADWAY STANDARDS AS APPEAR IN "ROADWAY STANDARD DRAWINGS" - PROJECT SERVICES UNIT - N.C. DEPARTMENT OF TRANSPORTATION - RALEIGH, N.C., DATED JANUARY 2018 ARE APPLICABLE TO THIS PROJECT AND BY REFERENCE HEREBY ARE CONSIDERED A PART OF THESE PLANS:


|        |  |
|--------|--|
| 904.10 | ORIENTATION OF GROUND MOUNTED SIGNS                          |
| 904.50 | MOUNTING OF TYPE 'D', 'E' AND 'F' SIGNS ON 'U' CHANNEL POSTS |

**INDEX**

| SHEET NO. | DESCRIPTION                        |
|-----------|------------------------------------|
| SIGN-1    | TITLE SHEET                        |
| SIGN-2    | SIGN DETAIL SHEET AND TYPE E SIGNS |

PLAN PREPARED BY: N.C.D.O.T. SIGNING AND DELINEATION UNIT


|               |   |
|---------------|---|
| KELVIN JORDAN | SIGNING & DELINEATION REGIONAL ENGINEER       |
| DERRICK BEARD | SIGNING & DELINEATION PROJECT DESIGN ENGINEER |

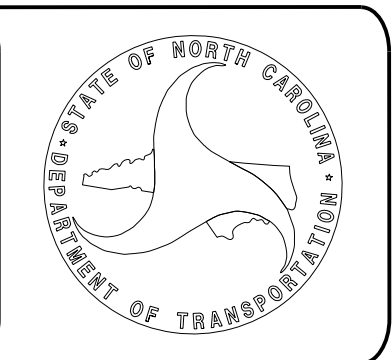

I:\02\17\Projects-B\B5406-Traffic\Signing\CADD\Signing Layout Plans\B-5406-SIGN-1.dgn  
User: dbeard

APPROVED: *Renee B. Roach*  
DocuSigned by:  
 Renee B. Roach  
 B30C66FCF4640D  
 11/2/2017



DATE: 11/2/2017

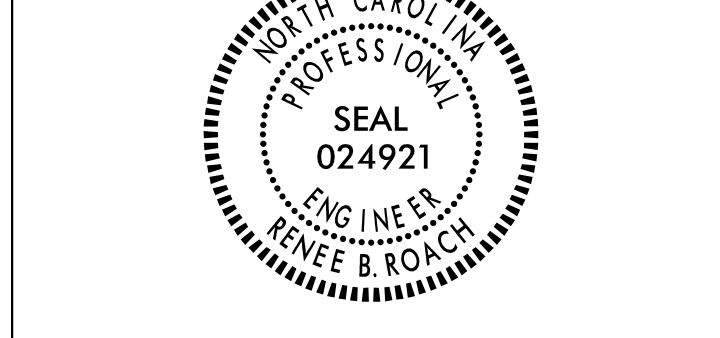

**DOCUMENT NOT CONSIDERED FINAL  
 UNLESS ALL SIGNATURES COMPLETED**

**TYPE E SIGNS**

|  |  |  |  |
|--|--|--|--|
| <p>401 QUANTITY REQ'D 1</p> <p>ONE "U" POST PER SIGN</p>                             | <p>402 QUANTITY REQ'D 1</p> <p>ONE "U" POST PER SIGN</p> | <p>403 QUANTITY REQ'D 2</p> <p>ONE "U" POST PER SIGN</p> | <p>404 QUANTITY REQ'D 1</p> <p>ONE "U" POST PER SIGN</p> |
| <p>405 QUANTITY REQ'D 1</p> <p>ONE "U" POST PER SIGN</p>                             | <p>406 QUANTITY REQ'D 4</p> <p>ONE "U" POST PER SIGN</p> | <p>407 QUANTITY REQ'D 4</p> <p>ONE "U" POST PER SIGN</p> | <p>408 QUANTITY REQ'D 1</p> <p>ONE "U" POST PER SIGN</p> |
| <p>409 QUANTITY REQ'D 1</p> <p>MOUNT BELOW SIGN 408<br/>         IN ONE ASSEMBLY</p> |  |  |  |

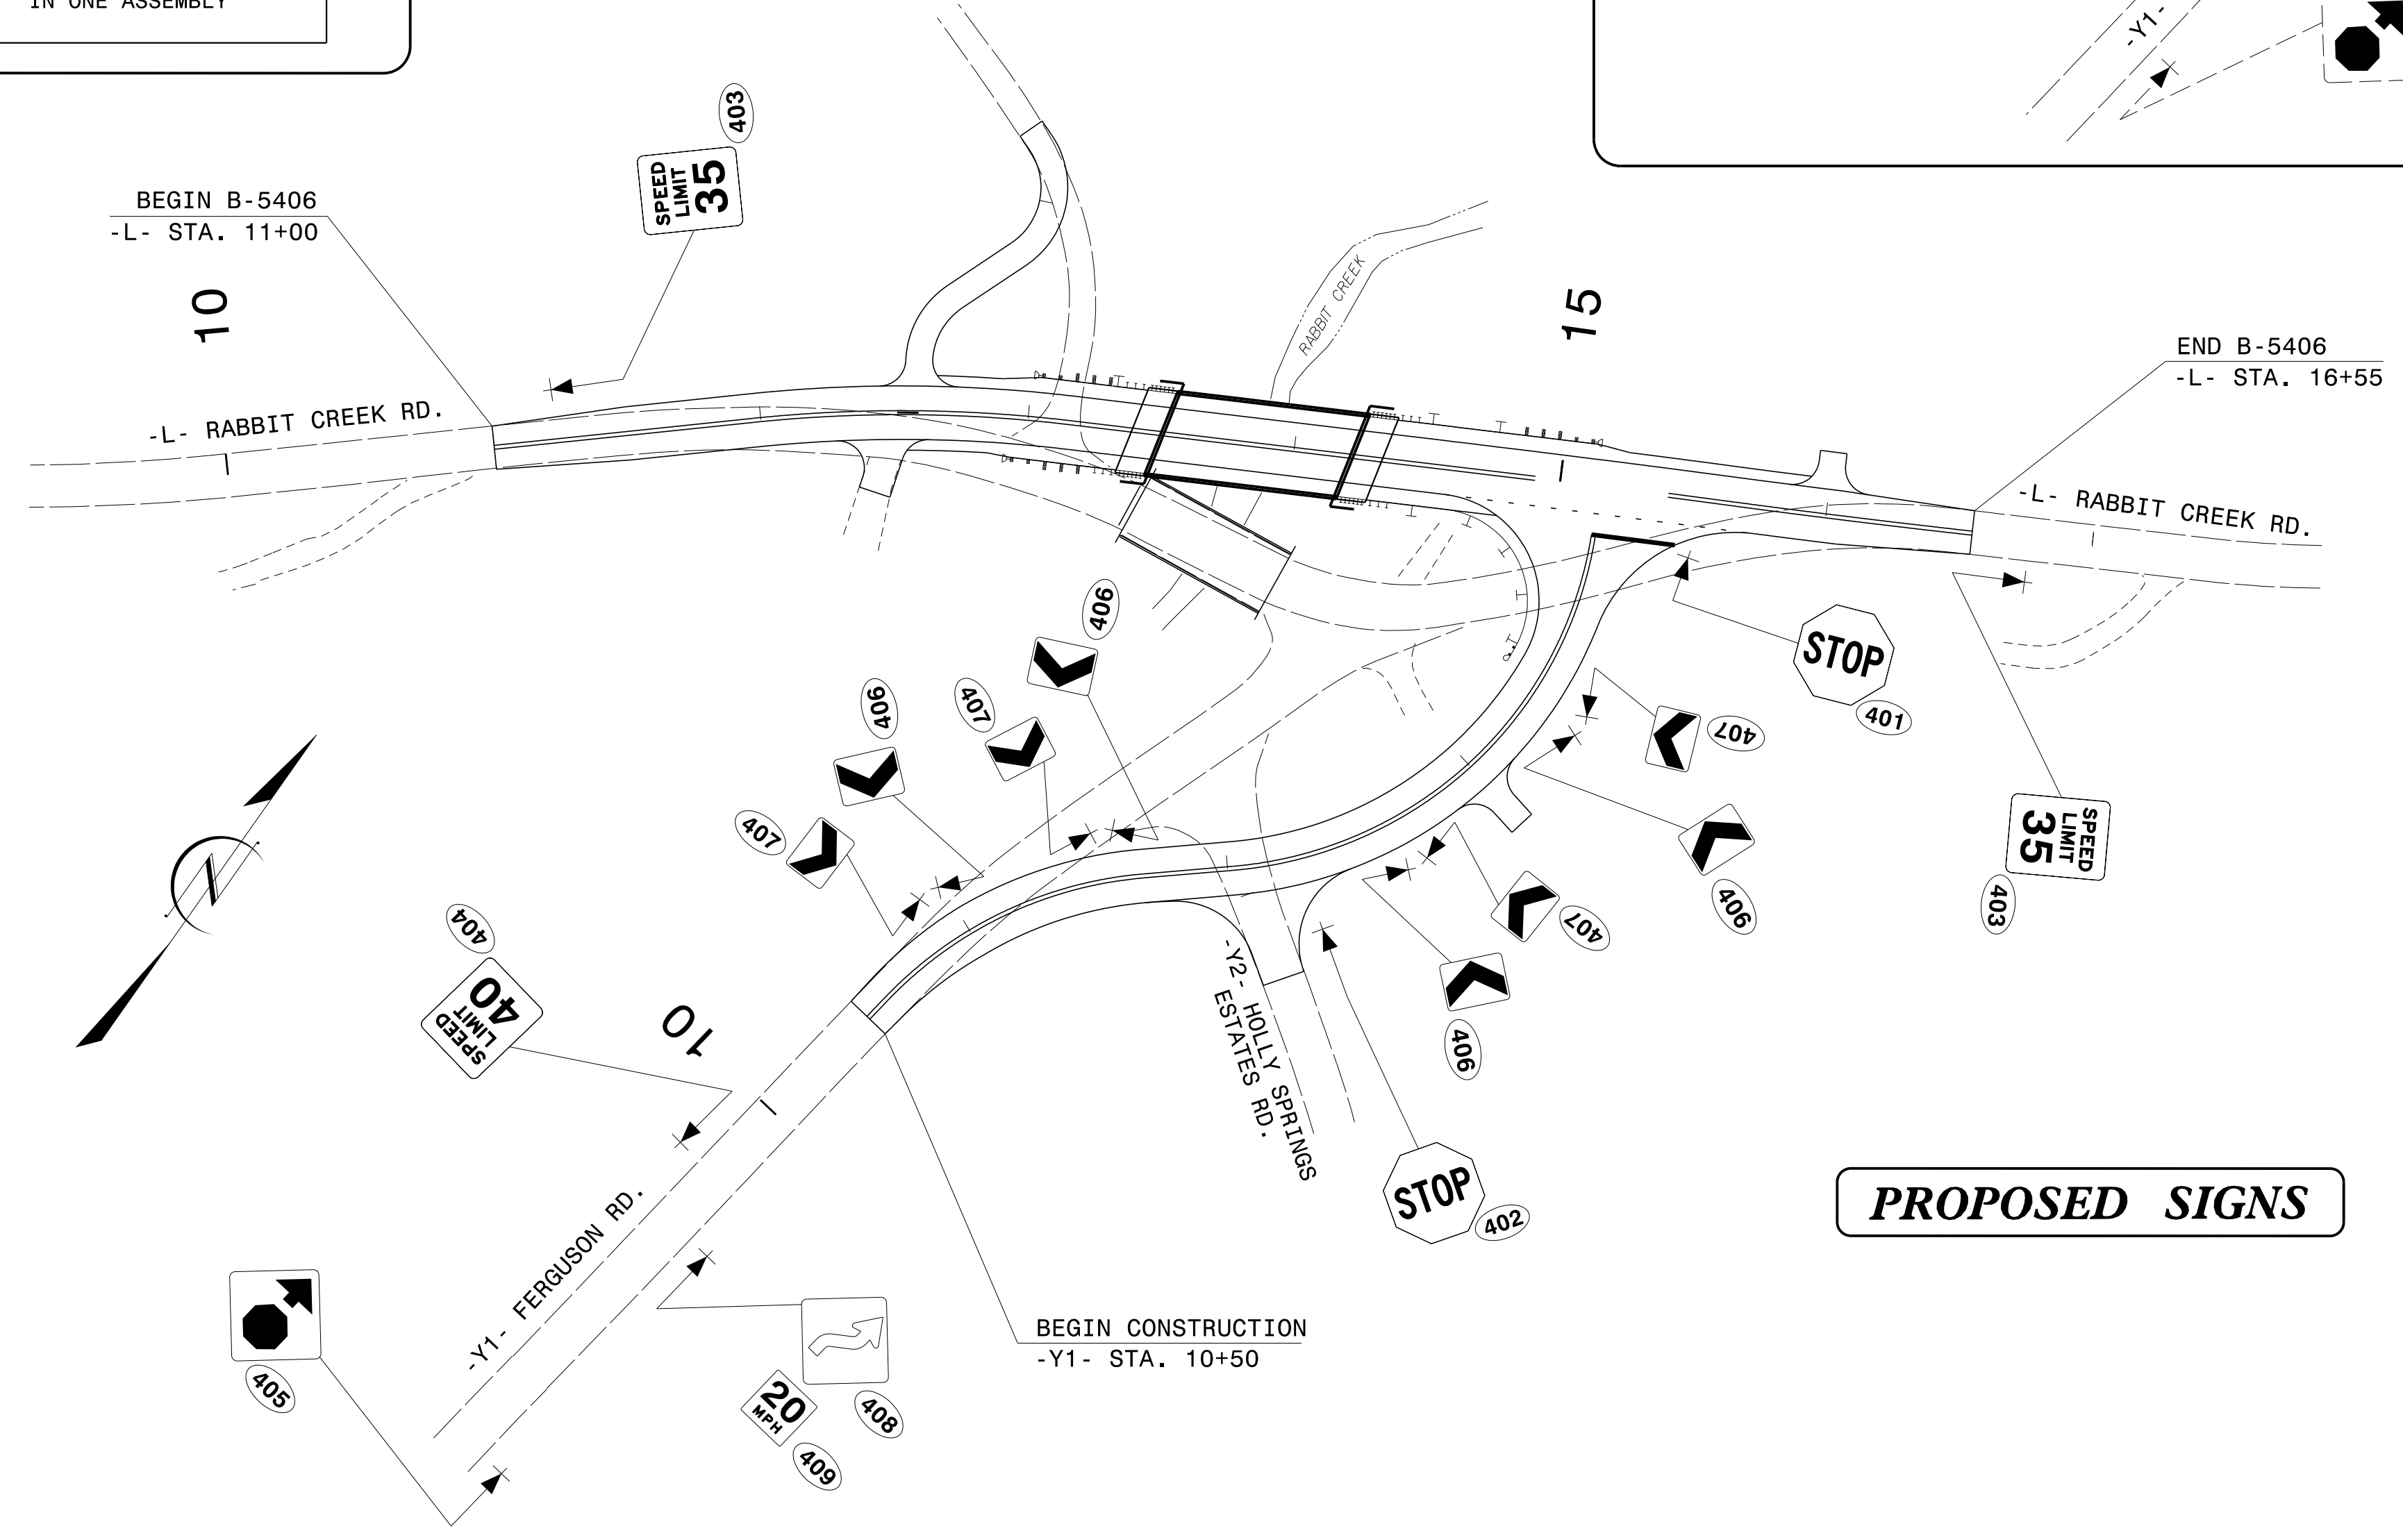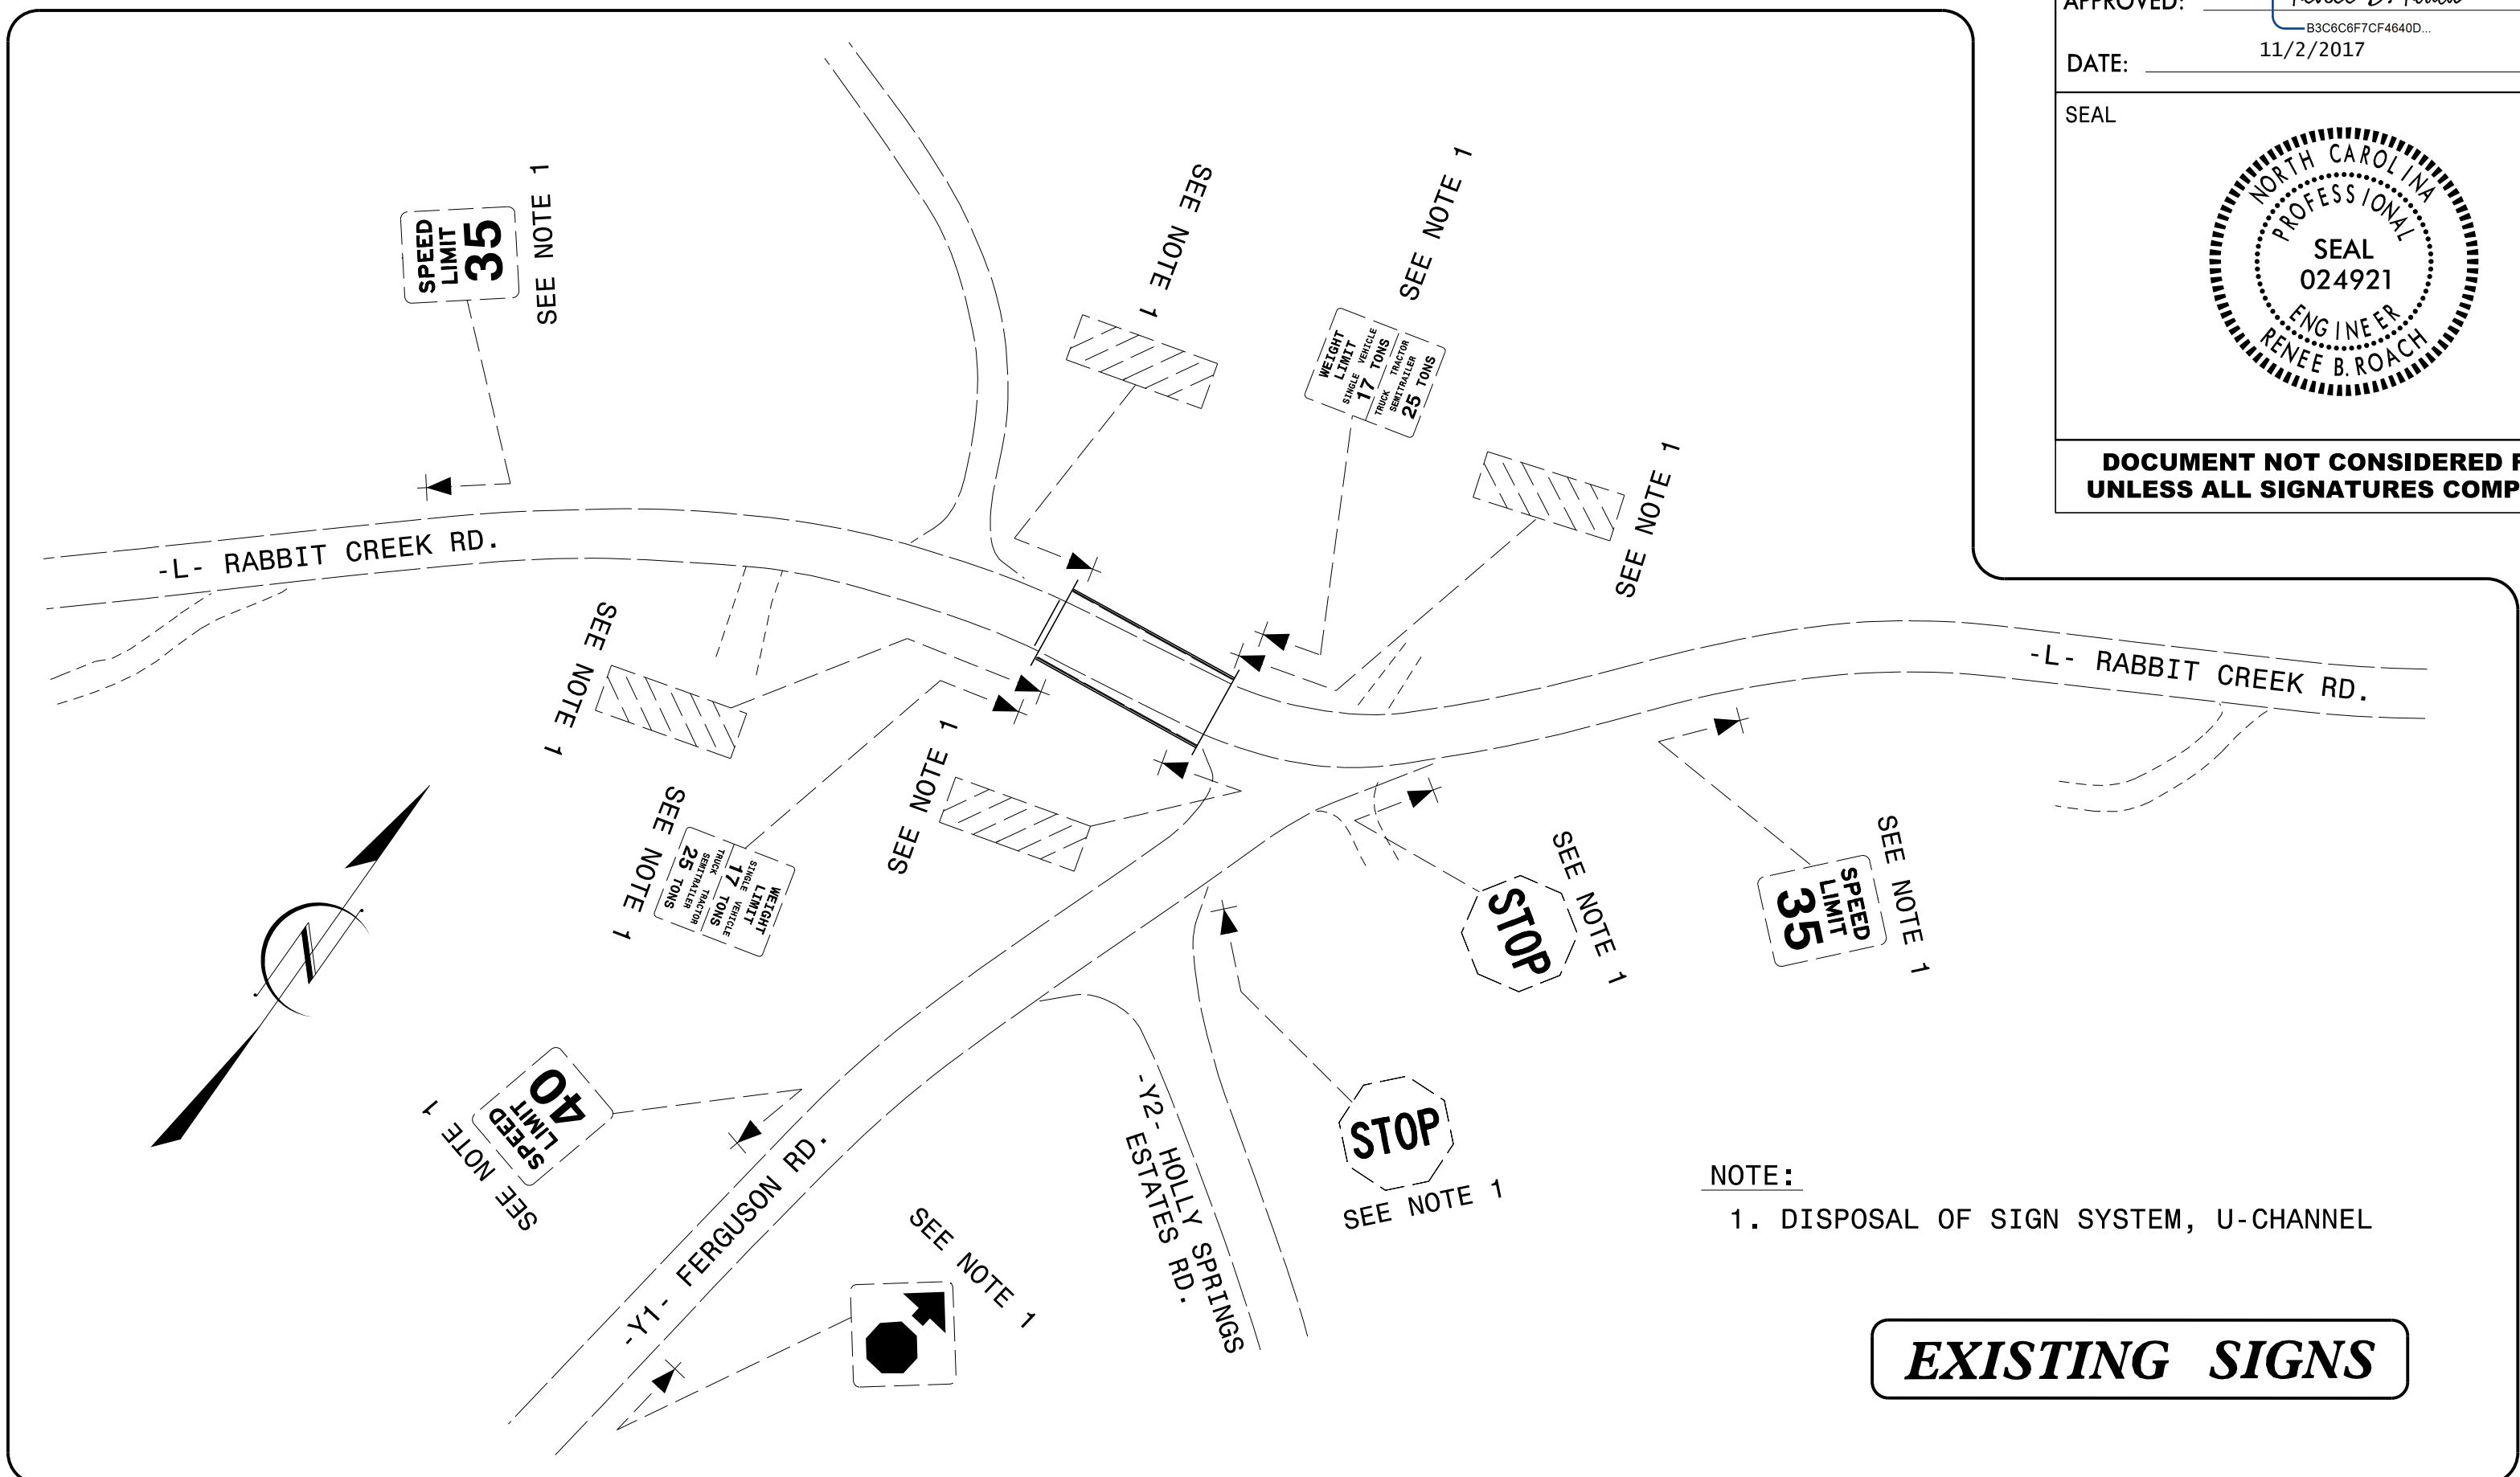

**SIGN DETAIL SHEET  
 AND TYPE E SIGNS**

I:\02\17  
 P:\TIP\Projects-B\B5406\Traffic\Signing\CADD\Signing Layout Plans\B-5406-SIGN-2.dgn  
 Jserdaboard