



TIP NO.	SHEET NO.
B-5170	SIGN-2
APPROVED: <u>Lisa M. Moon</u>	
DATE: <u>11/30/2017</u>	
SEAL	
	
DOCUMENT NOT CONSIDERED FINAL UNLESS ALL SIGNATURES COMPLETED	

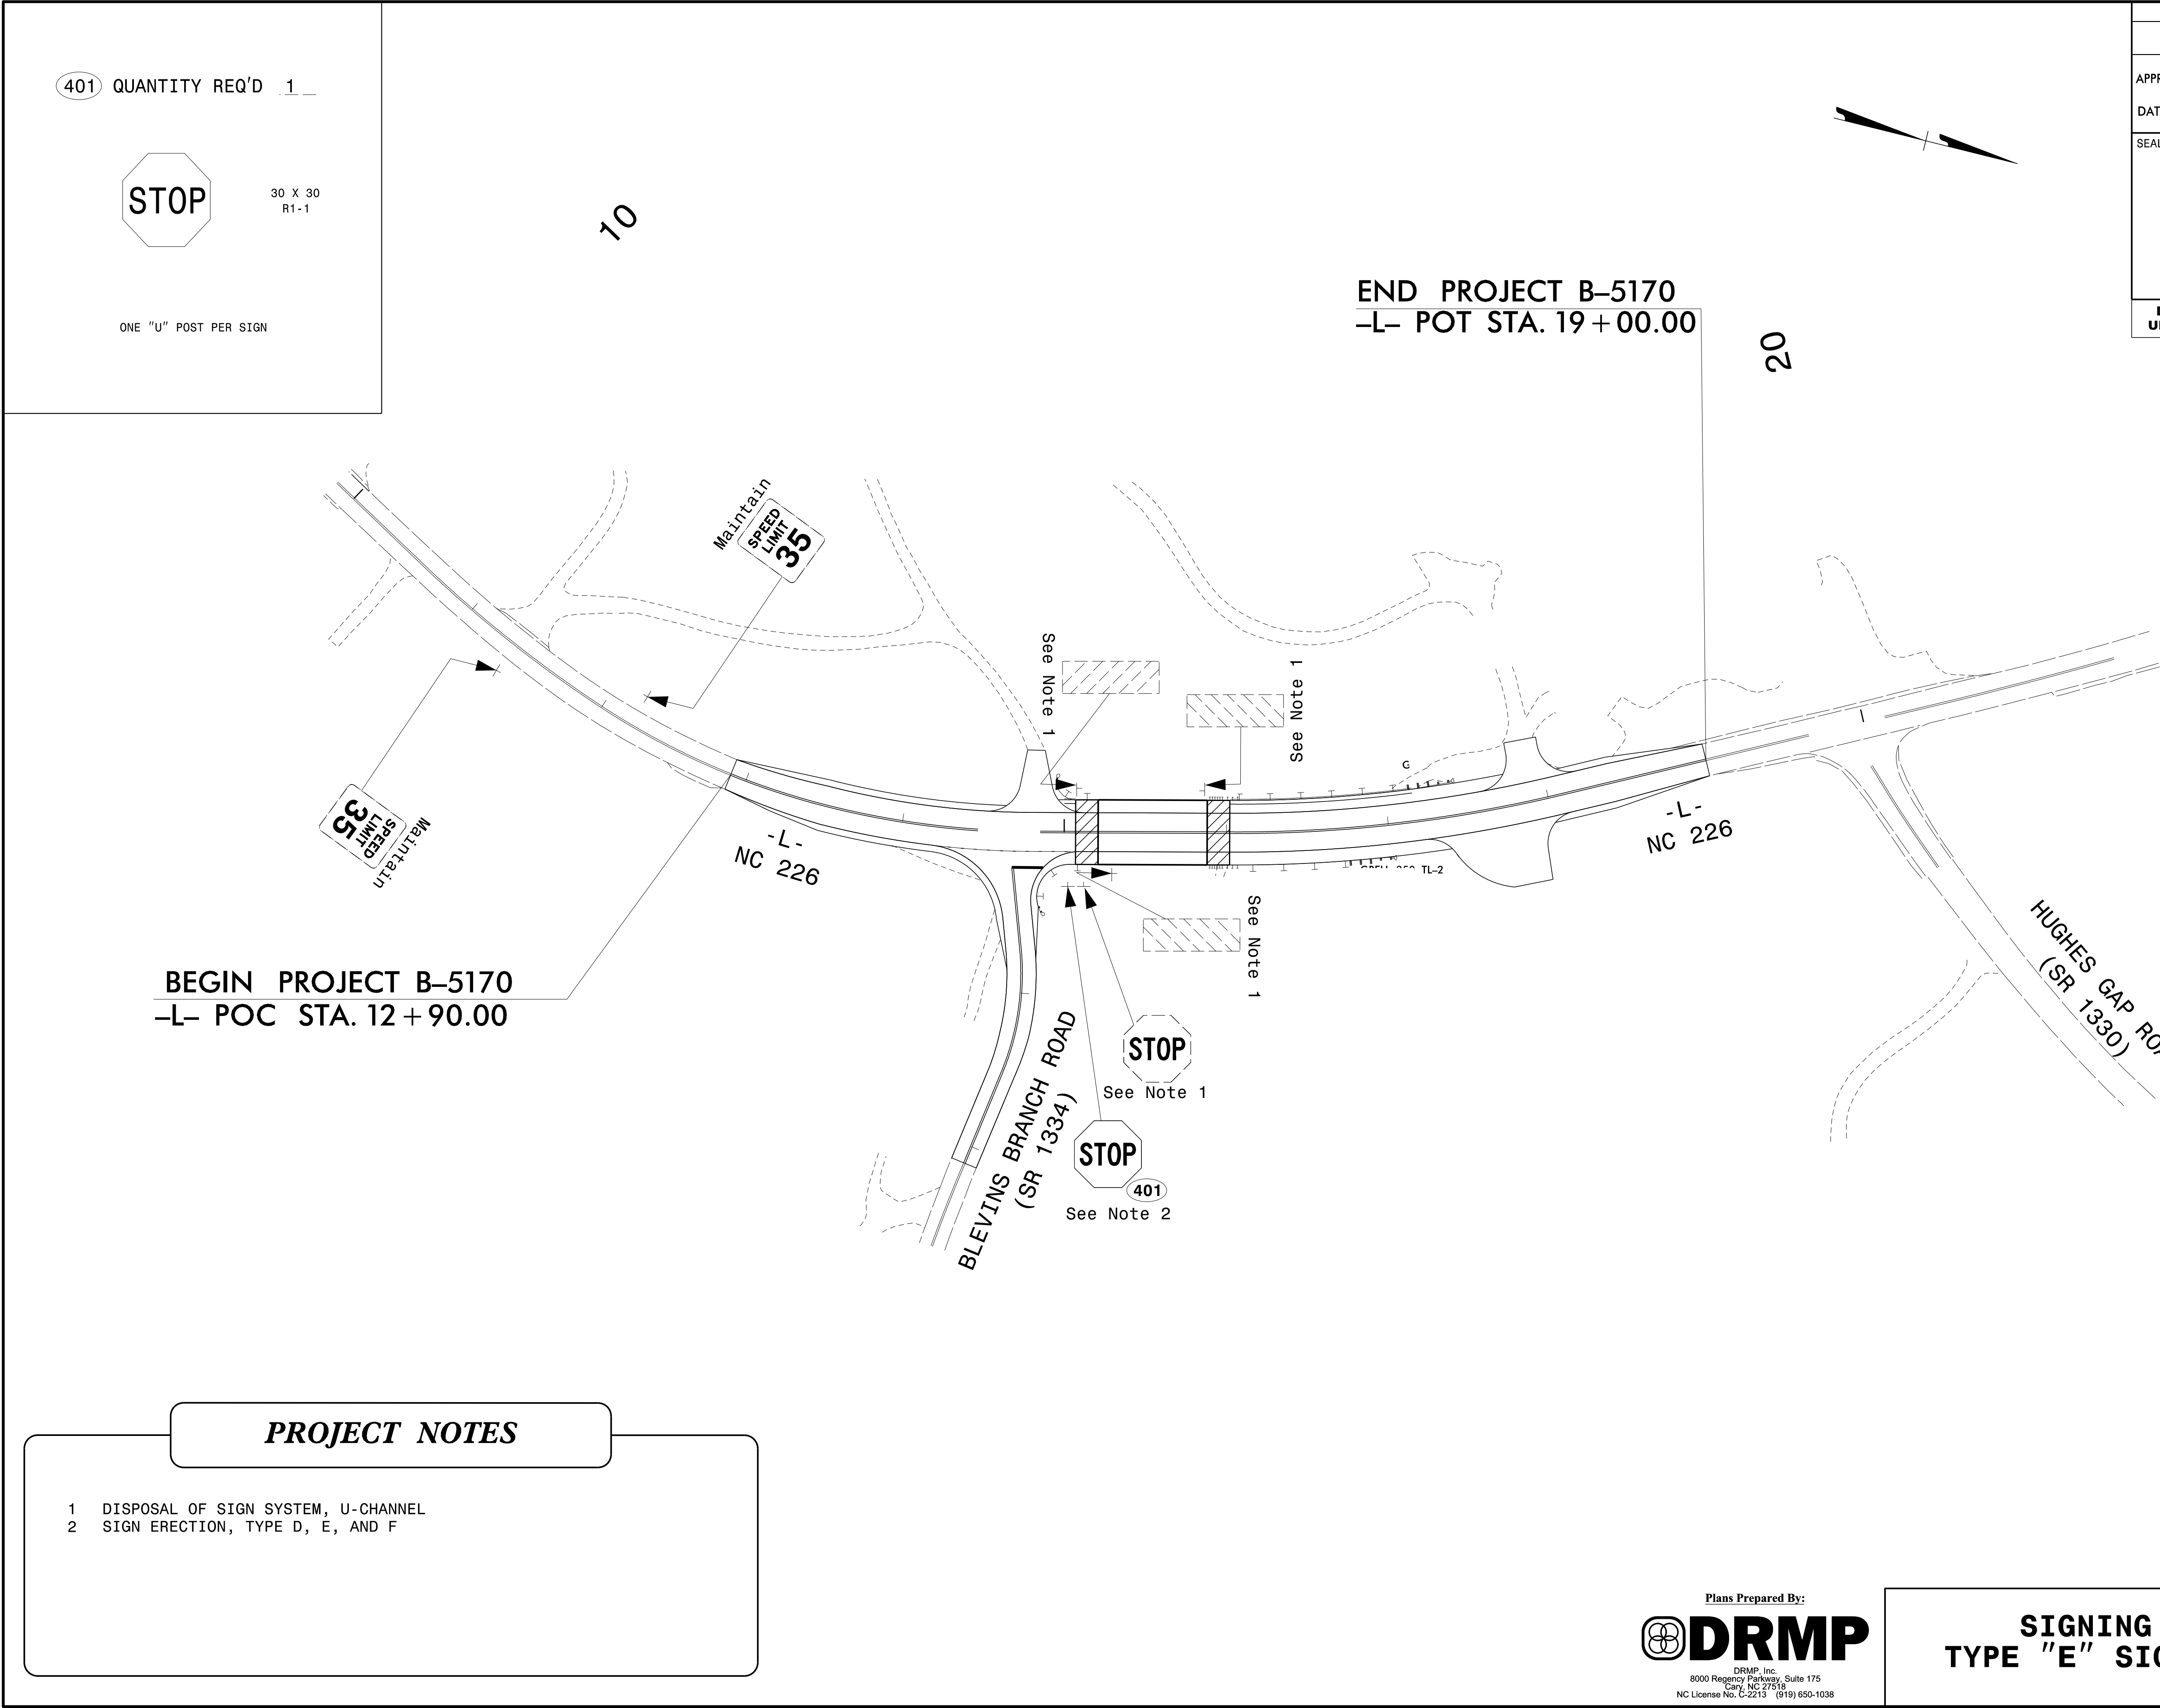

PROJECT NOTES

- 1 DISPOSAL OF SIGN SYSTEM, U-CHANNEL
- 2 SIGN ERECTION, TYPE D, E, AND F

Plans Prepared By:

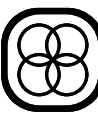**DRMP**

DRMP, Inc.
8000 Regency Parkway, Suite 175
Cary, NC 27518
NC License No. C-2213 (919) 650-1038

**SIGNING PLAN &
TYPE "E" SIGNS SUMMARY**