

# SHEET INDEX

SHEET	SHEET NO.	SHEET TITLE
<b>STRUCTURAL</b>		
1	S-1	TITLE SHEET
2	S-2	SHEET INDEX
3	S-3	GENERAL PLAN AND ELEVATION
4	S-4	GENERAL NOTES AND TOTAL BILL OF MATERIAL
5	S-5	LIFT SPAN TYPICAL SECTION
6	S-6	TYPICAL SECTION AND OVERLAY DETAILS - SHEET 1 OF 6
7	S-7	TYPICAL SECTION AND OVERLAY DETAILS - SHEET 2 OF 6
8	S-8	TYPICAL SECTION AND OVERLAY DETAILS - SHEET 3 OF 6
9	S-9	TYPICAL SECTION AND OVERLAY DETAILS - SHEET 4 OF 6
10	S-10	TYPICAL SECTION AND OVERLAY DETAILS - SHEET 5 OF 6
11	S-11	TYPICAL SECTION AND OVERLAY DETAILS - SHEET 6 OF 6
12	S-12	SURFACE PREPARATION AND PPC OVERLAY - SHEET 1 OF 5
13	S-13	SURFACE PREPARATION AND PPC OVERLAY - SHEET 2 OF 5
14	S-14	SURFACE PREPARATION AND PPC OVERLAY - SHEET 3 OF 5
15	S-15	SURFACE PREPARATION AND PPC OVERLAY - SHEET 4 OF 5
16	S-16	SURFACE PREPARATION AND PPC OVERLAY - SHEET 5 OF 5
17	S-17	DECK REPAIR - ABANDONED TRAFFIC BARRRIER (WEST APPROACH)
18	S-18	JOINT REPAIR DETAILS - SHEET 1 OF 3
19	S-19	JOINT REPAIR DETAILS - SHEET 2 OF 3
20	S-20	JOINT REPAIR DETAILS - SHEET 3 OF 3
21	S-21	GRID DECK REPLACEMENT - SHEET 1 OF 3
22	S-22	GRID DECK REPLACEMENT - SHEET 2 OF 3
23	S-23	GRID DECK REPLACEMENT - SHEET 3 OF 3
24	S-24	LIFT SPAN - STRUCTURAL STEEL REPAIR LOCATIONS - SHEET 1 OF 2
25	S-25	LIFT SPAN - STRUCTURAL STEEL REPAIR LOCATIONS - SHEET 2 OF 2
26	S-26	LIFT SPAN - STRUCTURAL STEEL REPAIRS - SHEET 1 OF 3
27	S-27	LIFT SPAN - STRUCTURAL STEEL REPAIRS - SHEET 2 OF 3
28	S-28	LIFT SPAN - STRUCTURAL STEEL REPAIRS - SHEET 3 OF 3
29	S-29	LIFT SPAN - FIXED LIVE LOAD BEARING RETROFIT
30	S-30	MEDIAN BARRIER REPLACEMENT DETAILS - SHEET 1 OF 3
31	S-31	MEDIAN BARRIER REPLACEMENT DETAILS - SHEET 2 OF 3
32	S-32	MEDIAN BARRIER REPLACEMENT DETAILS - SHEET 3 OF 3
33	S-33	APPROACH SPANS - STRUCTURAL STEEL REPAIRS LOCATIONS - SHEET 1 OF 4
34	S-34	APPROACH SPANS - STRUCTURAL STEEL REPAIRS LOCATIONS - SHEET 2 OF 4
35	S-35	APPROACH SPANS - STRUCTURAL STEEL REPAIRS LOCATIONS - SHEET 3 OF 4
36	S-36	APPROACH SPANS - STRUCTURAL STEEL REPAIRS LOCATIONS - SHEET 4 OF 4
37	S-37	APPROACH SPANS - STRUCTURAL STEEL REPAIR DETAILS
38	S-38	GIRDER, DIAPHRAGM AND UNDERDECK REPAIRS - SHEET 1 OF 3
39	S-39	GIRDER, DIAPHRAGM AND UNDERDECK REPAIRS - SHEET 2 OF 3
40	S-40	GIRDER, DIAPHRAGM AND UNDERDECK REPAIRS - SHEET 3 OF 3
41	S-41	END BENT 1 REPAIRS
42	S-42	RAMP B END BENT REPAIRS
-	-	STANDARD NOTES

## MECHANICAL

43	M01	MECHANICAL SCOPE
44	M02	REST PIER MACHINERY REPAIRS
45	M03	UPPER AIR BUFFER REMOVAL
46	M04	NEW OVERTRAVEL BUMPER DETAILS 1
47	M05	NEW OVERTRAVEL BUMPER DETAILS 2

## ELECTRICAL

48	E01	AIR HORN REPLACEMENT
49	E02	SIGN REPLACEMENT

## ARCHITECTURAL

50 - 66	A1.1 THROUGH E8.1	ARCHITECTURAL DRAWINGS FOR OPERATOR HOUSE RENOVATIONS (17 SHEETS)
---------	-------------------	--


## MECHANICAL - AUXILIARY COUNTERWEIGHT AND SPAN GUIDE REPAIRS

1(A)	MA-1	GENERAL PLAN AND ELEVATION
2(A)	MA-2	AUX. COUNTERWEIGHT ASSEMBLY
3(A)	MA-3	AUX. COUNTERWEIGHT ASSEMBLY DETAILS - 1
4(A)	MA-4	AUX. COUNTERWEIGHT ASSEMBLY DETAILS - 2
5(A)	MA-5	AUX. COUNTERWEIGHT ASSEMBLY DETAILS - 3
6(A)	MA-6	AUX. COUNTERWEIGHT ASSEMBLY DETAILS - 4
7(A)	MA-7	AUX. COUNTERWEIGHT ASSEMBLY DETAILS - 5
8(A)	MA-8	AUX. COUNTERWEIGHT ASSEMBLY DETAILS - 6
9(A)	MA-9	SPAN GUIDE ASSEMBLY
10(A)	MA-10	SPAN GUIDE DETAILS

PROJECT NO. 15BPR.15  
NEW HANOVER COUNTY  
 STATION: \_\_\_\_\_



333 FAYETTEVILLE STREET, SUITE 505  
 RALEIGH, NC 27601  
 NC LICENSE NO. C-2979

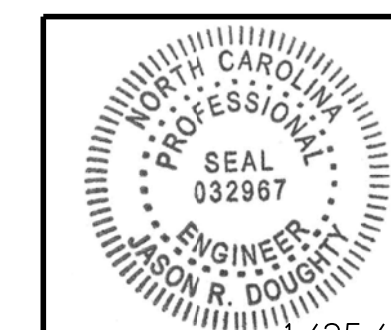

DocuSigned by:  
 Jason R Doughty  
 5F73FA2DEA974E8...

STATE OF NORTH CAROLINA DEPARTMENT OF TRANSPORTATION RALEIGH					
SHEET INDEX					
REVISIONS					SHEET NO.
NO.	BY:	DATE:	NO.	BY:	DATE:
1			3		
2			4		
					S-2
					TOTAL SHEETS
					66

#DATE# 400\_003\_368202\_SML\_IND\_640013.dgn

DESIGNED BY: B. LOFLIN DATE : NOV 2017  
 DRAWN BY: B. LOFLIN DATE : NOV 2017  
 CHECKED BY: J. DOUGHTY DATE : JAN 2018  
 DESIGN ENGINEER OF RECORD: J. DOUGHTY DATE : JAN 2018

**DOCUMENT NOT CONSIDERED FINAL  
 UNLESS ALL SIGNATURES COMPLETED**