

PLAN OF SPANS


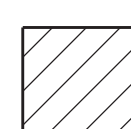
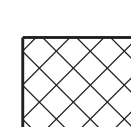
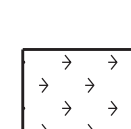
PROJECT NO. 15BPR.15
NEW HANOVER COUNTY

STATION: _____

SHEET 3 OF 5


STATE OF NORTH CAROLINA
 DEPARTMENT OF TRANSPORTATION
 RALEIGH

SURFACE PREPARATION AND PPC OVERLAY

-  SCARIFICATION, SHOTBLASTING AND POLYESTER POLYMER CONCRETE (PPC) OVERLAY
-  CLASS II SURFACE PREPARATION AND CONCRETE DECK REPAIR FOR PPC OVERLAY
-  CLASS III SURFACE PREPARATION AND HYDRO-DEMOLITION OF BRIDGE DECK
-  SHOTBLASTING AND EPOXY OVERLAY



333 FAYETTEVILLE STREET, SUITE 505
 RALEIGH, NC 27601
 NC LICENSE NO. C-2979

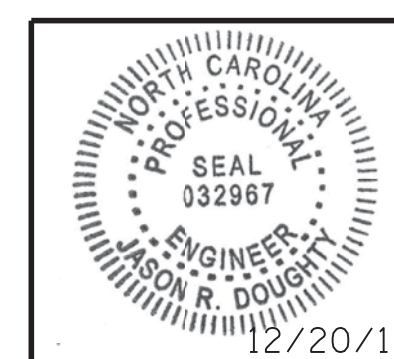

DocuSigned by:
 Jason R Doughty
 5F73FA2DEA674E8

REVISIONS						SHEET NO.
NO.	BY:	DATE:	NO.	BY:	DATE:	S-14
1			3			TOTAL SHEETS
2			4			66

DOCUMENT NOT CONSIDERED FINAL UNLESS ALL SIGNATURES COMPLETED

DESIGNED BY: J. BORUTA DATE: OCT 2017
 DRAWN BY: K. WHITE DATE: OCT 2017
 CHECKED BY: B. LOFLIN DATE: DEC 2017
 DESIGN ENGINEER OF RECORD: J. DOUGHTY DATE: DEC 2017

12/21/2017 400_027_368202_SML_DS583_640013.dgn