
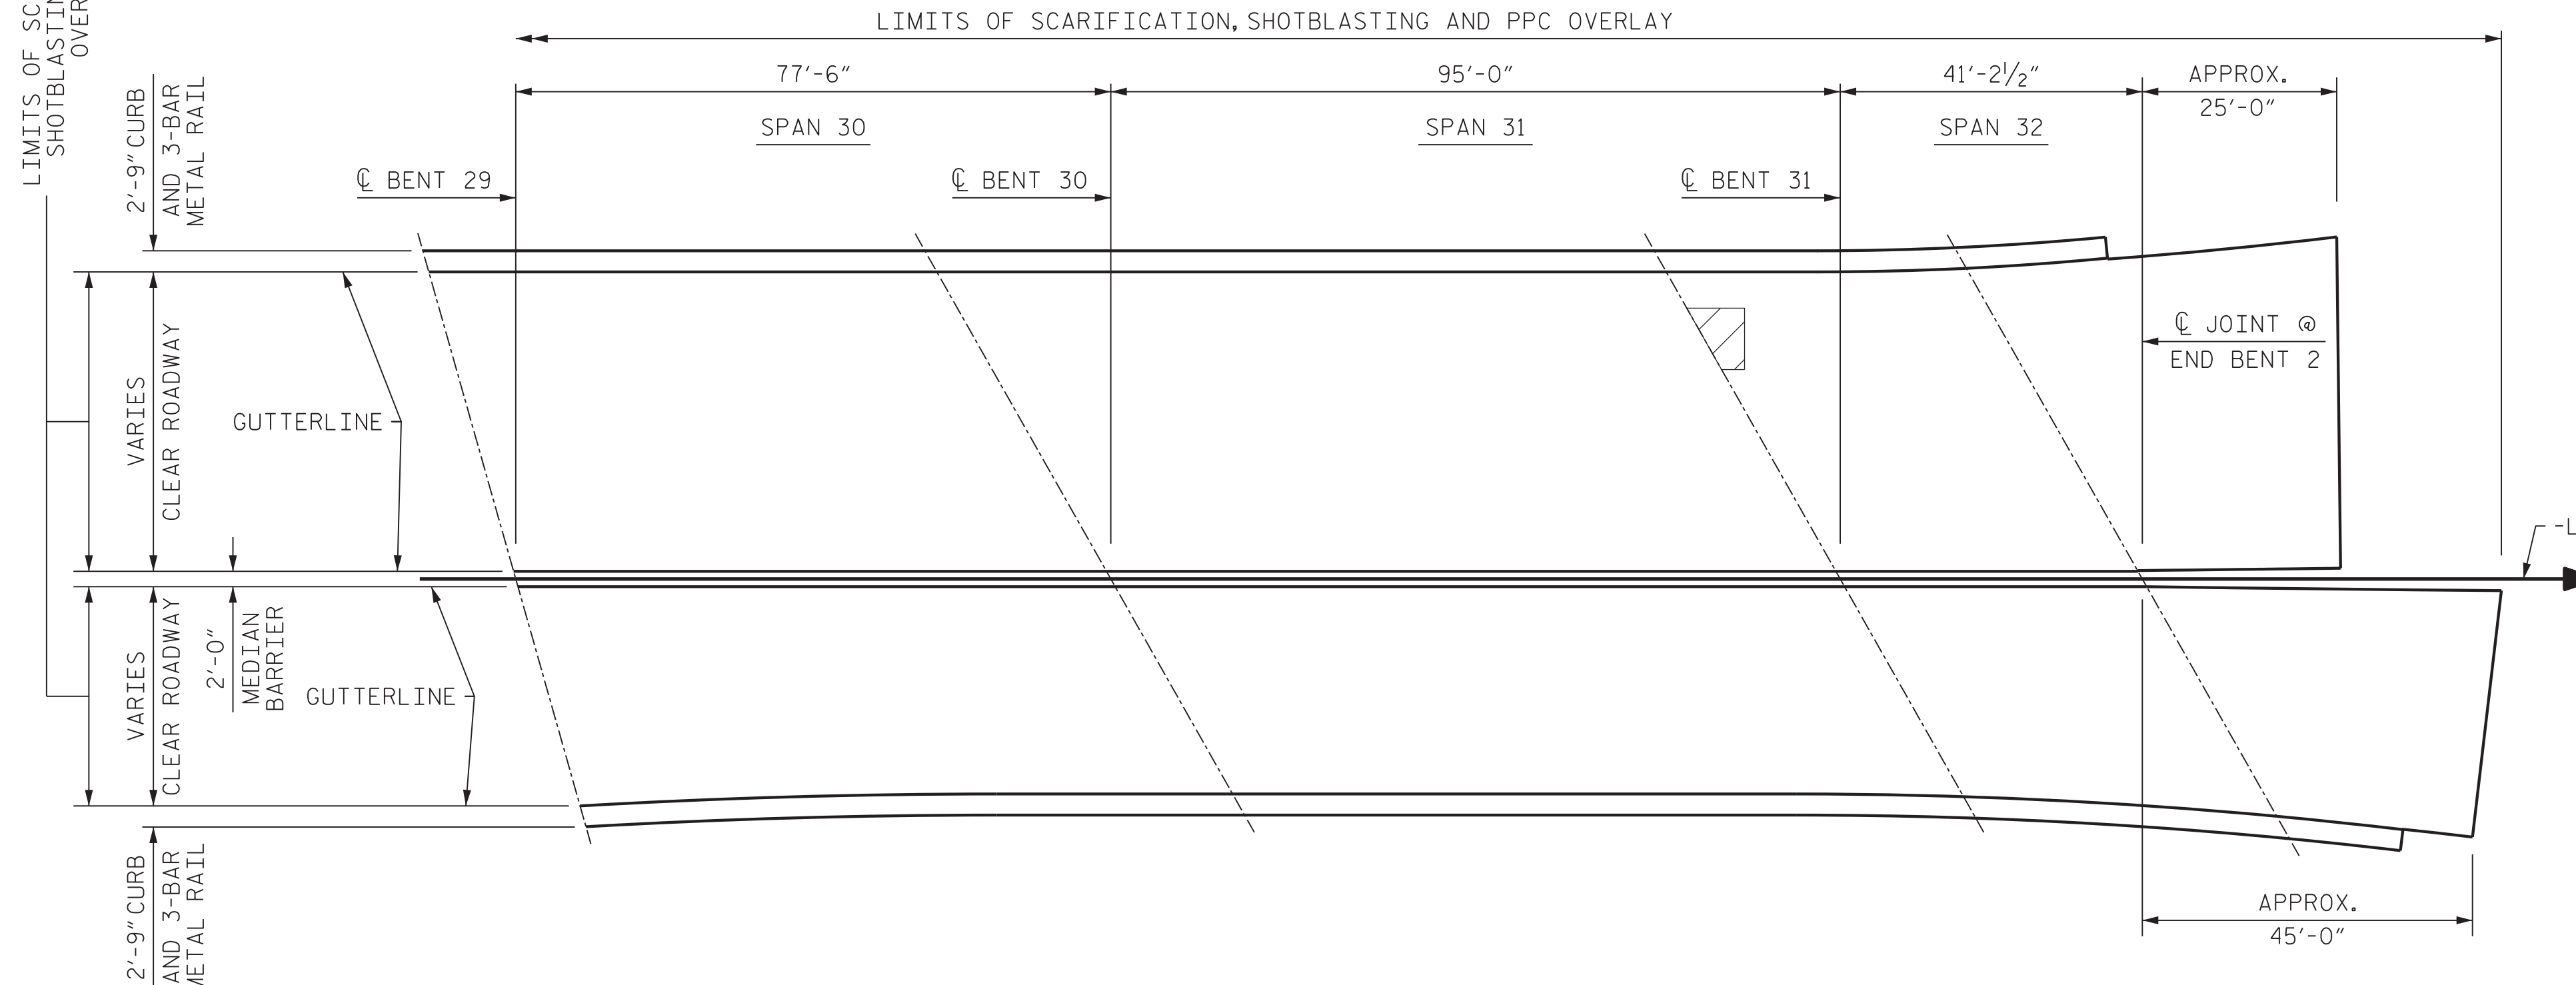
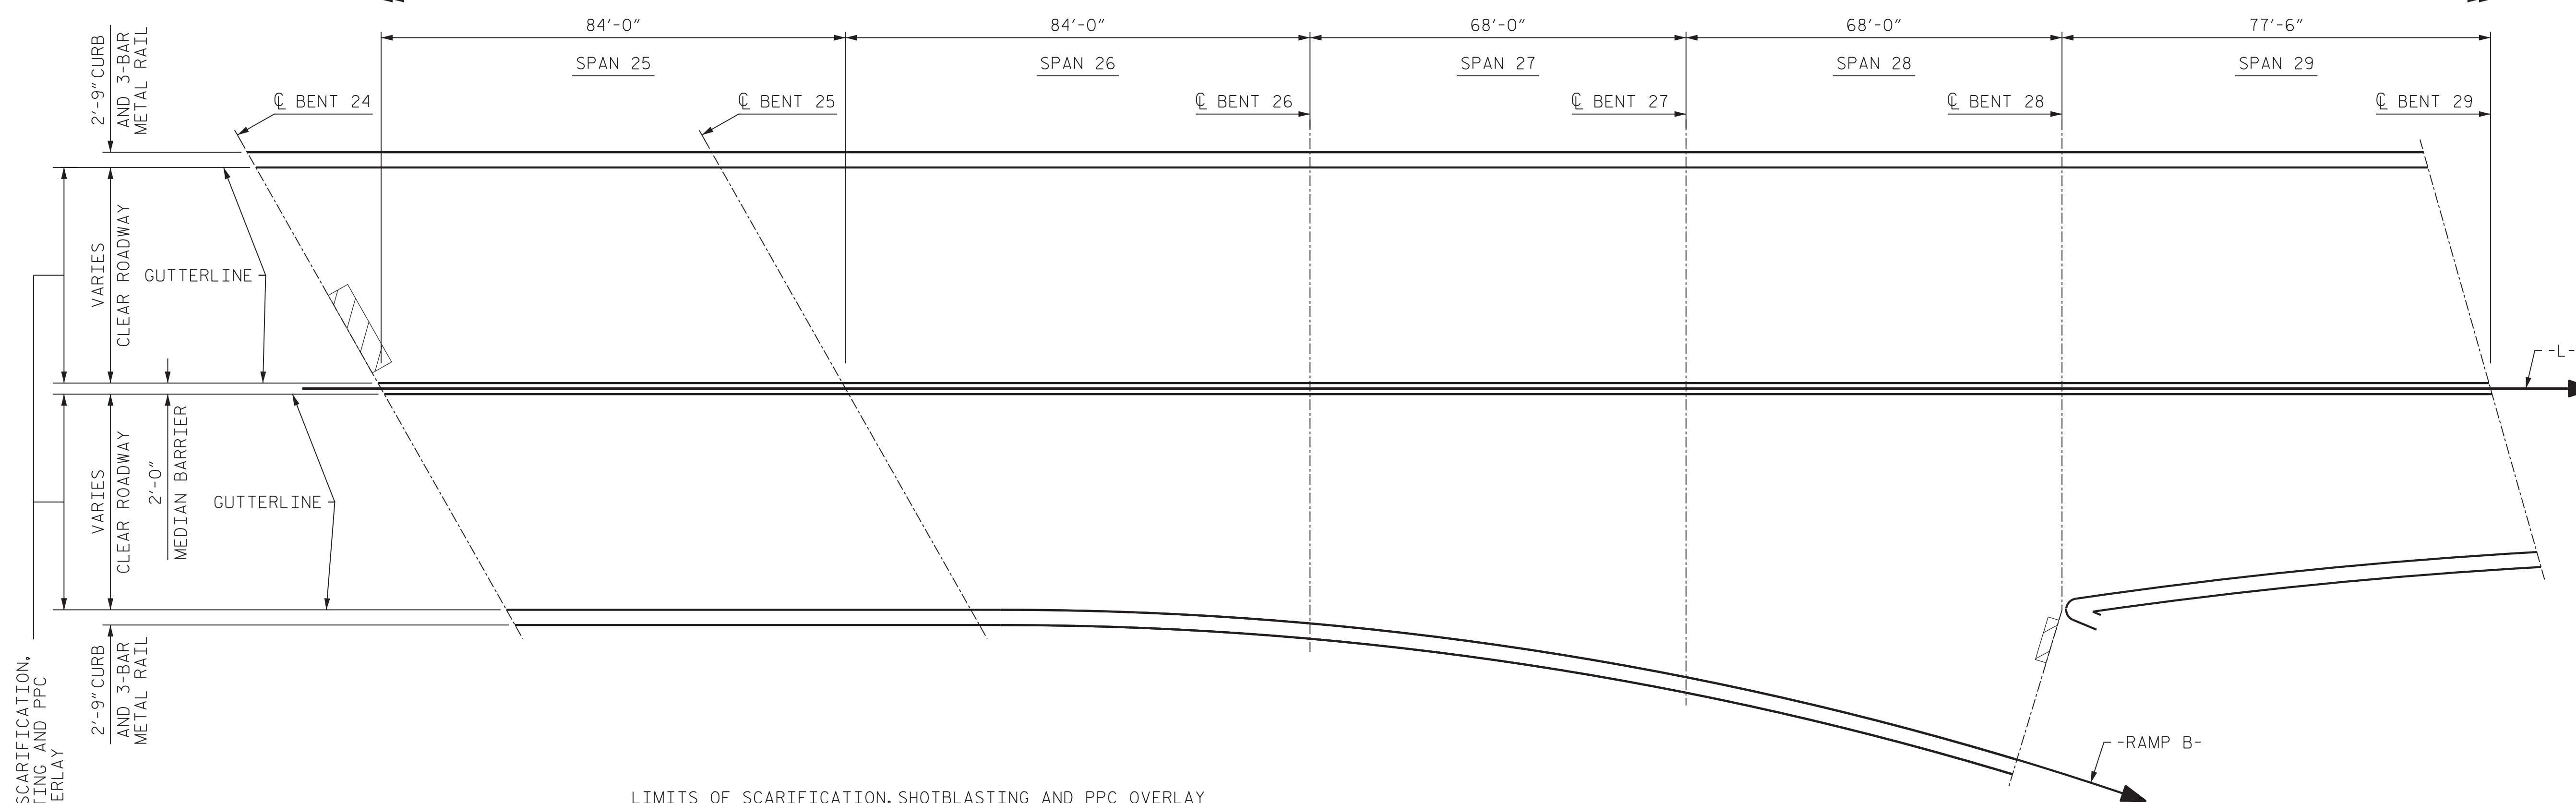
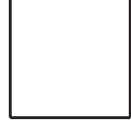
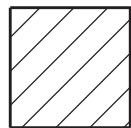
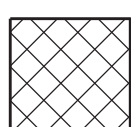


LIMITS OF SCARIFICATION, SHOTBLASTING AND PPC OVERLAY

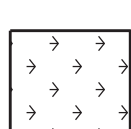

PLAN OF SPANS

-  SCARIFICATION, SHOTBLASTING AND POLYESTER POLYMER CONCRETE (PPC) OVERLAY
-  CLASS II SURFACE PREPARATION AND CONCRETE DECK REPAIR FOR PPC OVERLAY
-  CLASS III SURFACE PREPARATION AND HYDRO-DEMOLITION OF BRIDGE DECK
-  SHOTBLASTING AND EPOXY OVERLAY

PROJECT NO. 15BPR.15
NEW HANOVER COUNTY


STATION: _____
 SHEET 4 OF 5

STATE OF NORTH CAROLINA
 DEPARTMENT OF TRANSPORTATION
 RALEIGH

**SURFACE PREPARATION
 AND PPC OVERLAY**



333 FAYETTEVILLE STREET, SUITE 505
 RALEIGH, NC 27601
 NC LICENSE NO. C-2979

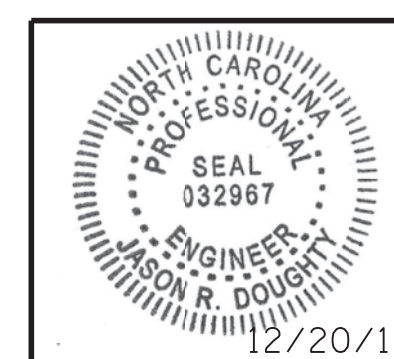

DocuSigned by:
Jason R Doughty
 5F73FA2DEA974E8...

REVISIONS						SHEET NO.
NO.	BY:	DATE:	NO.	BY:	DATE:	S-15
1			3			TOTAL SHEETS
2			4			66

**DOCUMENT NOT CONSIDERED FINAL
 UNLESS ALL SIGNATURES COMPLETED**

12/20/2017 400_029_368202_SMU_DSR4_640013.dgn

DESIGNED BY: J. BORUTA DATE: OCT 2017
 DRAWN BY: K. WHITE DATE: OCT 2017
 CHECKED BY: B. LOFLIN DATE: DEC 2017
 DESIGN ENGINEER OF RECORD: J. DOUGHTY DATE: DEC 2017