

### REPAIR TYPES

- ① - CROSSFRAME / CONNECTION PLATE REPAIR
- ②\* - NUT AND BOLT REPAIR AT ANCHOR BOLT
- ②\*\* - NUT AND BOLT REPAIR AT PARKING BRACKET CONNECTION PLATE
- ②\*\*\* - NUT AND BOLT REPAIR AT CROSSFRAME CONNECTION PLATE
- ③ - PARKING AREA BRACKET CONNECTION PLATE REPAIR
- ④ - CROSSFRAME / FILL PLATE REPAIR
- ⑤ - PARKING AREA BRACKET DRIP BEAD ADDITION

PROJECT NO. 15BPR.15  
NEW HANOVER COUNTY

STATION: \_\_\_\_\_


SHEET 4 OF 4

STATE OF NORTH CAROLINA  
 DEPARTMENT OF TRANSPORTATION  
 RALEIGH

APPROACH SPANS  
 STRUCTURAL STEEL  
 REPAIR LOCATIONS



333 FAYETTEVILLE STREET, SUITE 505  
 RALEIGH, NC 27601  
 NC LICENSE NO. C-2979

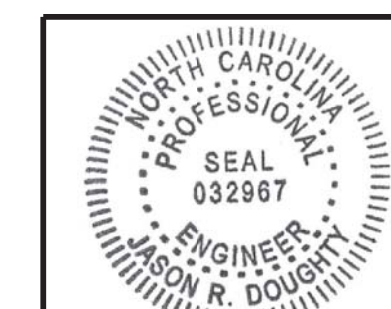

DocuSigned by:  
 Jason R Doughty  
 SF73FA2DEA974E8...

REVISIONS						SHEET NO.
NO.	BY:	DATE:	NO.	BY:	DATE:	TOTAL SHEETS
1			3			66
2			4			

**DOCUMENT NOT CONSIDERED FINAL  
 UNLESS ALL SIGNATURES COMPLETED**

12/21/2017 400\_071\_368202\_SMU\_RA10\_640013.dgn

DESIGNED BY: J. BORUTA DATE: NOV 2017  
 DRAWN BY: K. WHITE DATE: NOV 2017  
 CHECKED BY: B. LOFLIN DATE: DEC 2017  
 DESIGN ENGINEER OF RECORD: J. DOUGHTY DATE: DEC 2017