


MECHANICAL SCOPE		
ITEM NO.	DESCRIPTION	SHEET NO.
1	CLEAN AND LUBRICATE ALL COUNTERWEIGHT ROPES	M01
2	REPLACE CORRODED FASTENERS AT SPAN LOCK RECEIVER	M02
3	REPLACE ALL SPAN LOCK MACHINERY SHAFT COUPLING SEALS, GASKETS, AND FASTENERS	M02
4	REMOVE UPPER AIR BUFFERS AND REPLACE WITH MARINE FENDER-TYPE BUMPERS ON NEW BRACKETS	M03 AND M04
5	ADD NEW COUNTERWEIGHT PLATES TO BALANCE BRIDGE	SEE SPECIFICATIONS


NOTE:
 1. FOR ADDITIONAL MECHANICAL SCOPE OF WORK, SEE SHEETS MA-1 THROUGH MA-10.

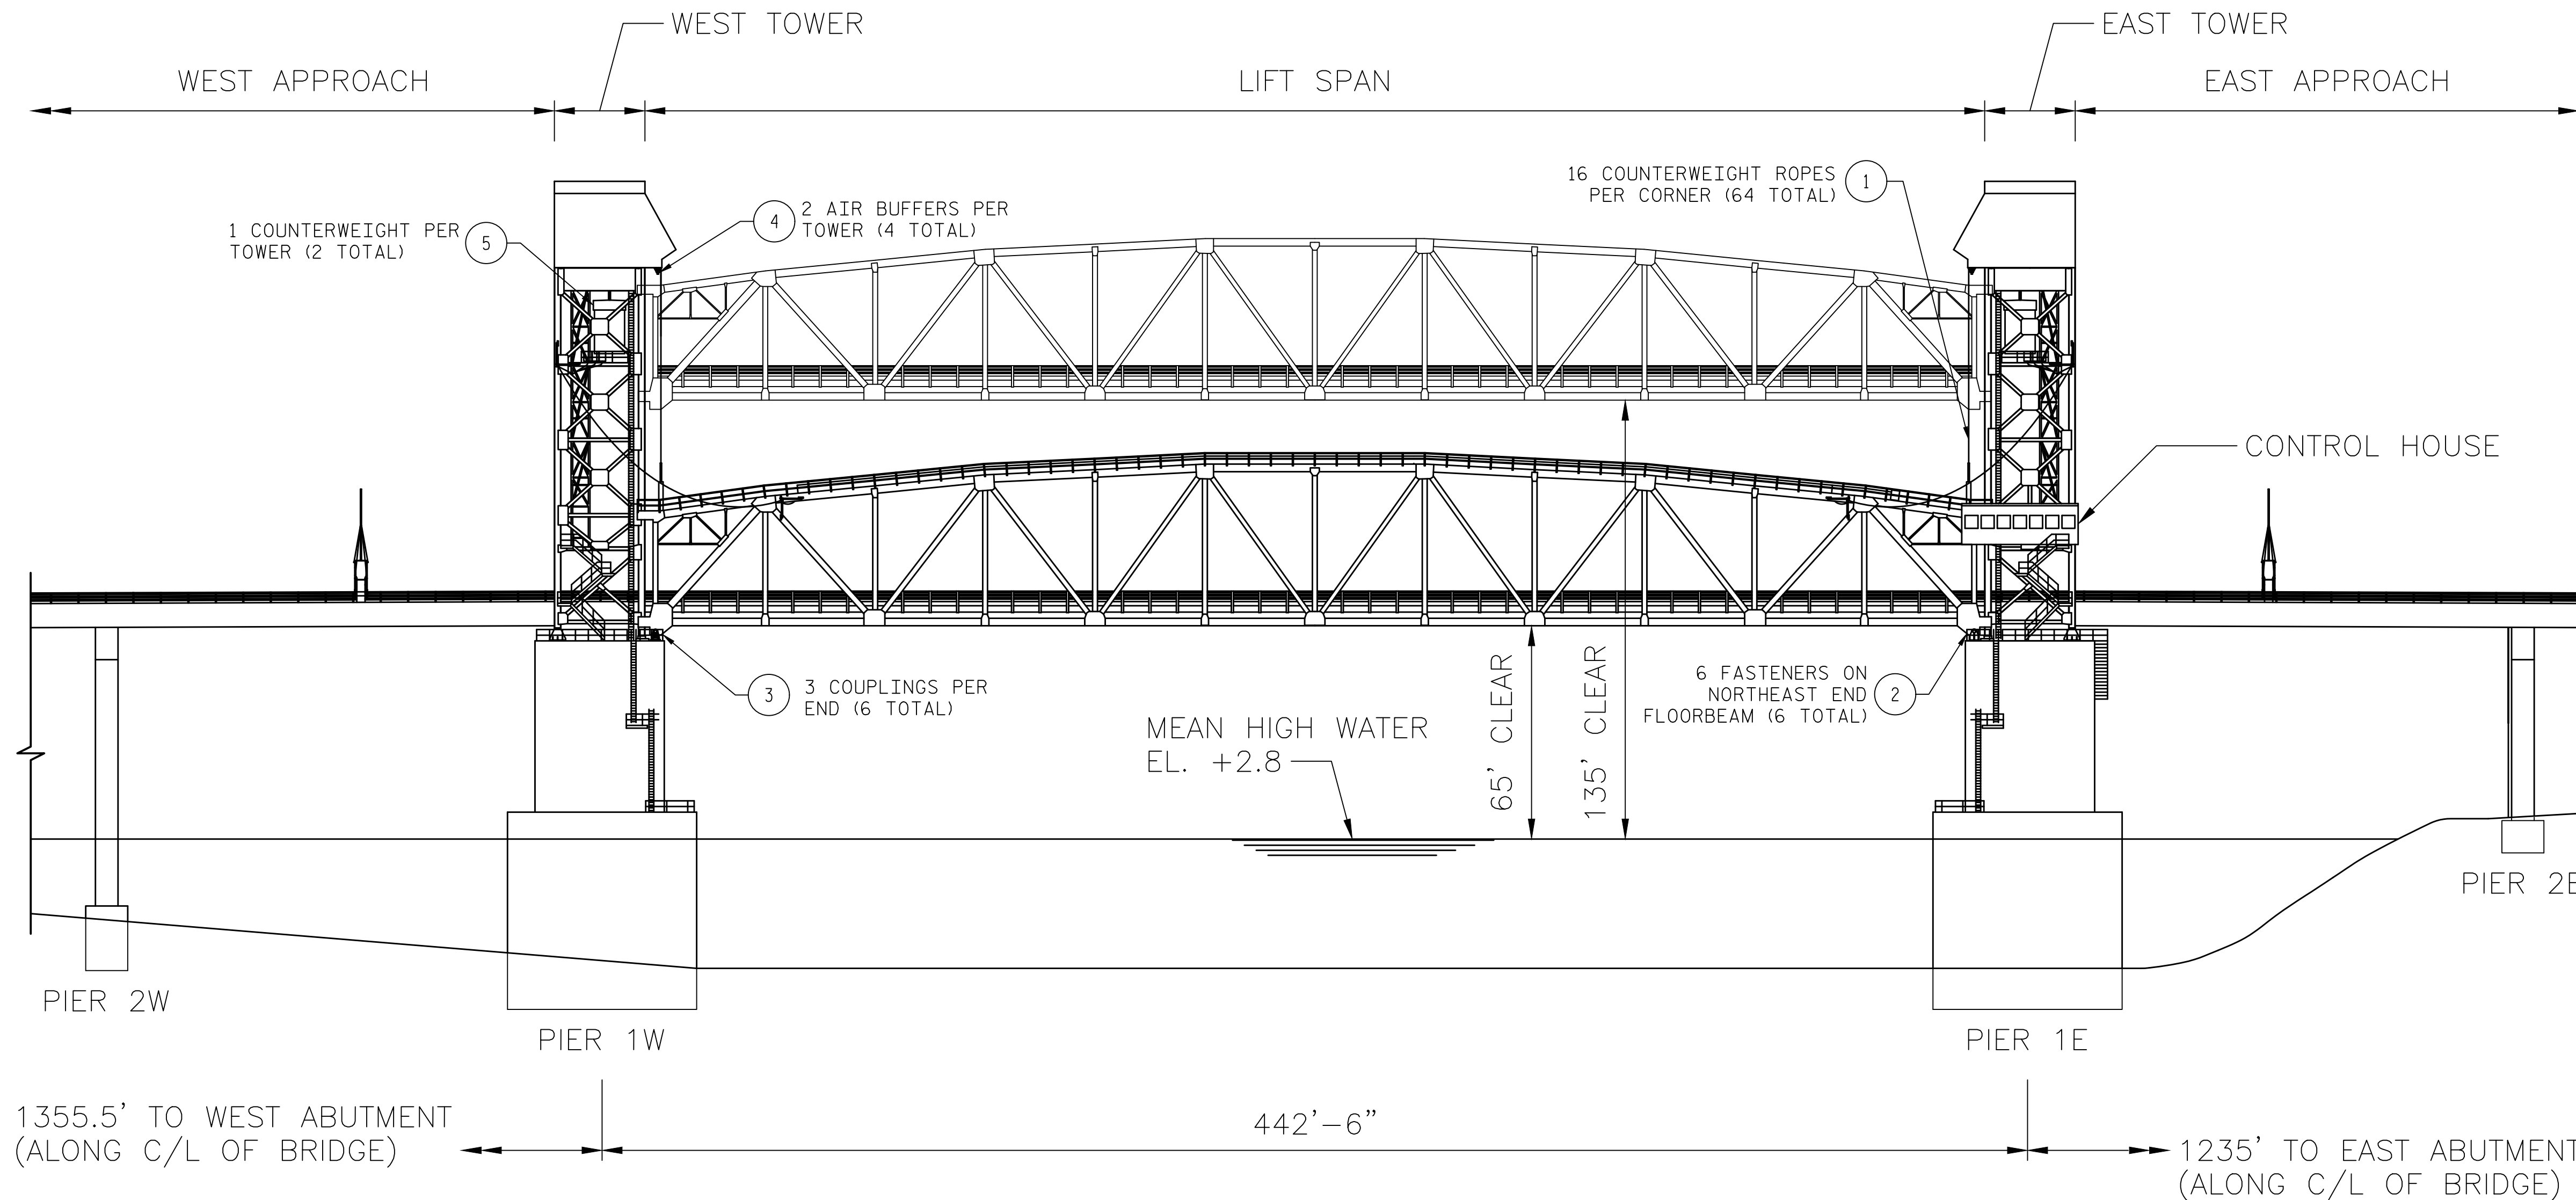

LAST SAVED 1/25/2018 9:07 AM BY EASAMPLE
 LAST PLOTTED 1/25/2018 9:08 AM
 FILE: \\mim001\proj\projects\1662\22\CADD\Mechanical\M01 MECHANICAL SCOPE

PROJECT NO. 15BPR.15
NEW HANOVER COUNTY
 STATION: _____

DESIGNED BY: R. C. HOFFMAN DATE: DEC. 2017
 DRAWN BY: R. C. HOFFMAN DATE: DEC. 2017
 CHECKED BY: L. R. LENTZ DATE: JAN. 2018
 DESIGN ENGINEER OF RECORD: L. R. LENTZ DATE: JAN. 2018

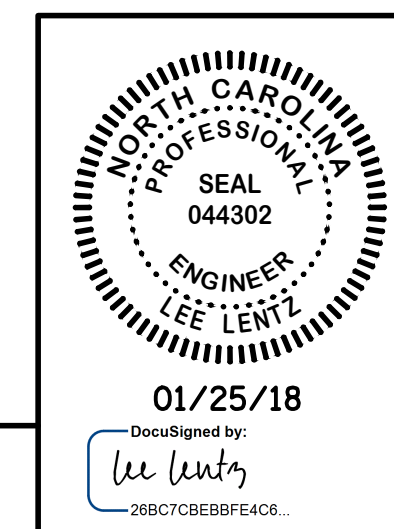

STATE OF NORTH CAROLINA
 DEPARTMENT OF TRANSPORTATION
 RALEIGH
 MECHANICAL
 MECHANICAL SCOPE

REVISIONS						SHEET NO.
NO.	BY:	DATE:	NO.	BY:	DATE:	TOTAL SHEETS
1			3			M01
2			4			66

**DOCUMENT NOT CONSIDERED FINAL
 UNLESS ALL SIGNATURES COMPLETED**