

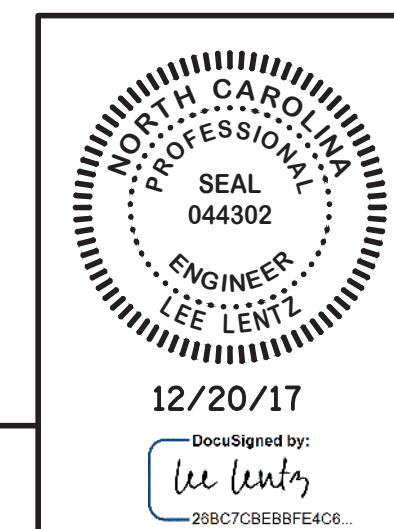
- NOTES:**
1. PAINT IN ACCORDANCE WITH STRUCTURAL SPECIFICATIONS.

PROJECT NO. 15BPR.15
NEW HANOVER COUNTY
 STATION: _____

LAST SAVED 12/20/2017 2:31 PM BY: EASAMPLE. LAST PLOTTED 12/20/2017 2:32 PM.
 FILE: \\mimdd01\p\proj\15\15682.02\CADD\Mechanical\M04 NEW OVERTRAVEL BUMPER DETAILS

DESIGNED BY:	R. C. HOFFMAN	DATE :	DEC. 2017
DRAWN BY:	R. C. HOFFMAN	DATE :	DEC. 2017
CHECKED BY:	L. R. LENTZ	DATE :	DEC. 2017
DESIGN ENGINEER OF RECORD:	L. R. LENTZ	DATE :	DEC. 2017


MODJESKI and MASTERS
 Experience great bridges.
 333 FAYETTEVILLE STREET, SUITE 505
 RALEIGH, NC 27601
 NC LICENSE NO. C-2979


 12/20/17
 DocuSigned by:
 Lee Lentz
 29807C8E8BF6408

STATE OF NORTH CAROLINA
 DEPARTMENT OF TRANSPORTATION
 RALEIGH
 MECHANICAL
NEW OVERTRAVEL BUMPER DETAILS 1

REVISIONS						SHEET NO.
NO.	BY:	DATE:	NO.	BY:	DATE:	TOTAL SHEETS
1			3			M04
2			4			66

DOCUMENT NOT CONSIDERED FINAL
 UNLESS ALL SIGNATURES COMPLETED