

2 TOWER PLAN - MECHANICAL
M1.1 1/4" = 1'-0"



1 CONTROL HOUSE PLAN - EAST TOWER - MECHANICAL
M1.1 1/4" = 1'-0"

100% CONSTRUCTION DOCUMENTS

ALL REPORTS, PLANS, SPECIFICATIONS AND COMPUTER FILES RELATING TO THIS PROJECT ARE THE PROPERTY OF CENTERPOINT ENGINEERING, INC. CENTERPOINT ENGINEERING, INC. RESERVES ALL RIGHTS. NO PART OF THIS DOCUMENT IS TO BE REPRODUCED OR TRANSMITTED IN ANY FORM OR BY ANY MEANS, ELECTRONIC OR MECHANICAL, INCLUDING PHOTOCOPYING, RECORDING, OR BY ANY INFORMATION STORAGE AND RETRIEVAL SYSTEM, WITHOUT THE WRITTEN PERMISSION OF CENTERPOINT ENGINEERING, INC. CENTERPOINT ENGINEERING, INC. IS NOT RESPONSIBLE FOR ANY DAMAGE TO PERSONS OR PROPERTY ARISING FROM THE USE OF THIS DOCUMENT. 


REVISIONS

NO.	DATE	BY	DESCRIPTION OF CHANGES

CRABTREE ROHRBAUGH & ASSOCIATES - ARCHITECTS
 401 EAST WINDING HILL ROAD
 MECHANICSBURG, PA 17055
 717-458-0272 FAX 717-458-0047

250 WEST MAIN STREET, SUITE 200
 CHARLOTTESVILLE, VA 22902
 434-975-7262 FAX 434-975-7263
www.cra-architects.com

RENOVATIONS TO
 CAPE FEAR RIVER MEMORIAL LIFT BRIDGE
 NORTH CAROLINA DEPT. OF TRANSPORTATION

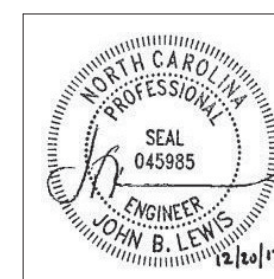

CENTERPOINT
 ENGINEERING, INC. © 2017

2 MARKET PLAZA WAY
 MECHANICSBURG, PA 17055
 DESIGNED BY: RWR | FUNCTIONAL LEAD: JBL | PROJECT NO. 17096

PHONE: (717) 795-8575
 FAX: (717) 795-9110

TOWER AND CONTROL HOUSE
 PLANS - MECHANICAL

PLOT SCALE:
 1/4" = 1'-0"

FILENAME:
 17096 Memorial Bridge NC Rev01.rvt

DATE:
 DECEMBER 20, 2017

PROJECT
 15BPR.15

M1.1