



TIP NO. U-5925	SHEET NO. SIGN-2
APPROVED: <u>William J. Hamilton</u> <small>AS06070468484</small>	
DATE: 11/28/2017	
SEAL 	
DOCUMENT NOT CONSIDERED FINAL UNLESS ALL SIGNATURES COMPLETED	


401 QUANTITY REQ'D 4

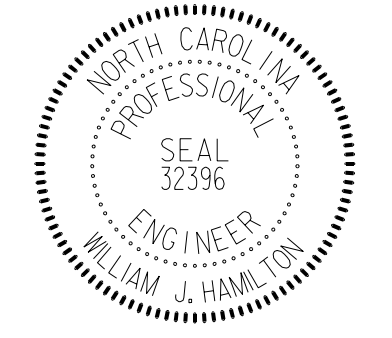

30 X 24
R3-17

ONE "U" POST PER SIGN


406 QUANTITY REQ'D 4

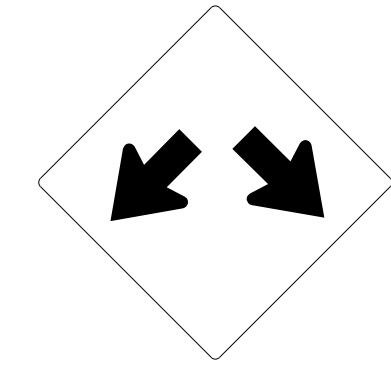

36" X 36"
W12-1

ONE "U" POST PER SIGN


411 QUANTITY REQ'D 1



54 X 18
R6-1 (L)

TWO "U" POSTS PER SIGN


416 QUANTITY REQ'D 2

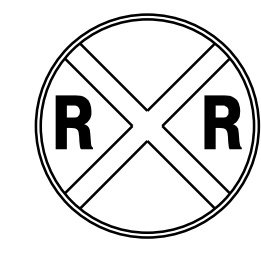

30 X 30
W10-1

ONE "U" POST PER SIGN


402 QUANTITY REQ'D 2



24 X 12
R3-17b

MOUNTED BELOW SIGN 401
IN 4 INSTALLATIONS


407 QUANTITY REQ'D 9

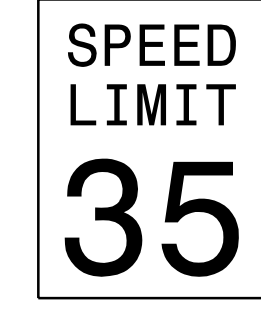

30 X 36
R2-1

ONE "U" POSTS PER SIGN


412 QUANTITY REQ'D 3

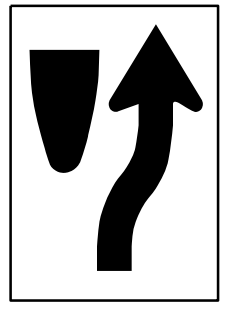

24 X 30
R4-7

ONE "U" POSTS PER SIGN


403 QUANTITY REQ'D 2

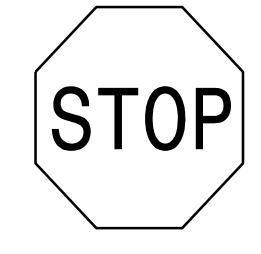

36 X 36
R1-1

ONE "U" POST PER SIGN


408 QUANTITY REQ'D 5

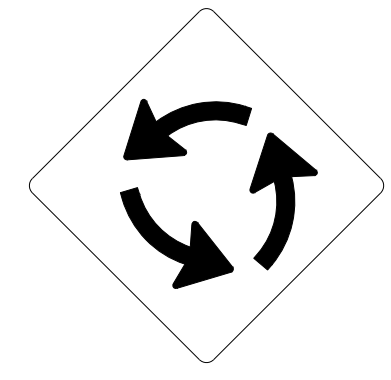

30 X 30
W2-6

ONE "U" POST PER SIGN

413 QUANTITY REQ'D 3

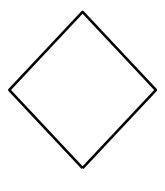

18 X 18
OM1-3

MOUNTED BELOW SIGN 412
IN 2 INSTALLATIONS


404 QUANTITY REQ'D 24



36 X 36
W11-2

YELLOW/GREEN REFLECTIVE SHEETING
ONE "U" POST PER SIGN


409 QUANTITY REQ'D 14

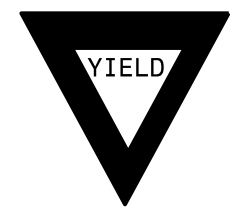

36 X 36 X 36
R1-2

ONE "U" POST PER SIGN


414 QUANTITY REQ'D 1

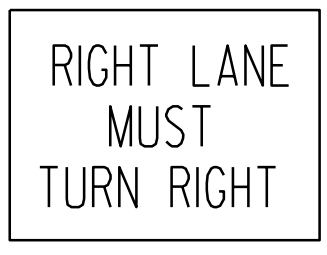

30 X 30
R3-7

ONE "U" POST PER SIGN


405 QUANTITY REQ'D 24

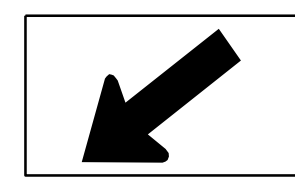

24 X 12
W16-7 PL

YELLOW/GREEN REFLECTIVE SHEETING
MOUNTED BELOW SIGN 404
IN 24 INSTALLATIONS


410 QUANTITY REQ'D 7

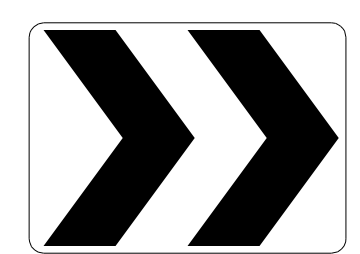

30 X 24
R6-4

ONE "U" POST PER SIGN

415 QUANTITY REQ'D 3



54 X 18
R6-1 (R)

TWO "U" POSTS PER SIGN

Prepared in the offices of:



RAMEY KEMP & ASSOCIATES, INC.
TRANSPORTATION ENGINEERS
8208 Fairglen Place, Suite 100
Raleigh, North Carolina 27609
919.772.3115 Tel. 919.772.3448 Fax.
www.rameykemp.com

TYPE "E" SIGNS