
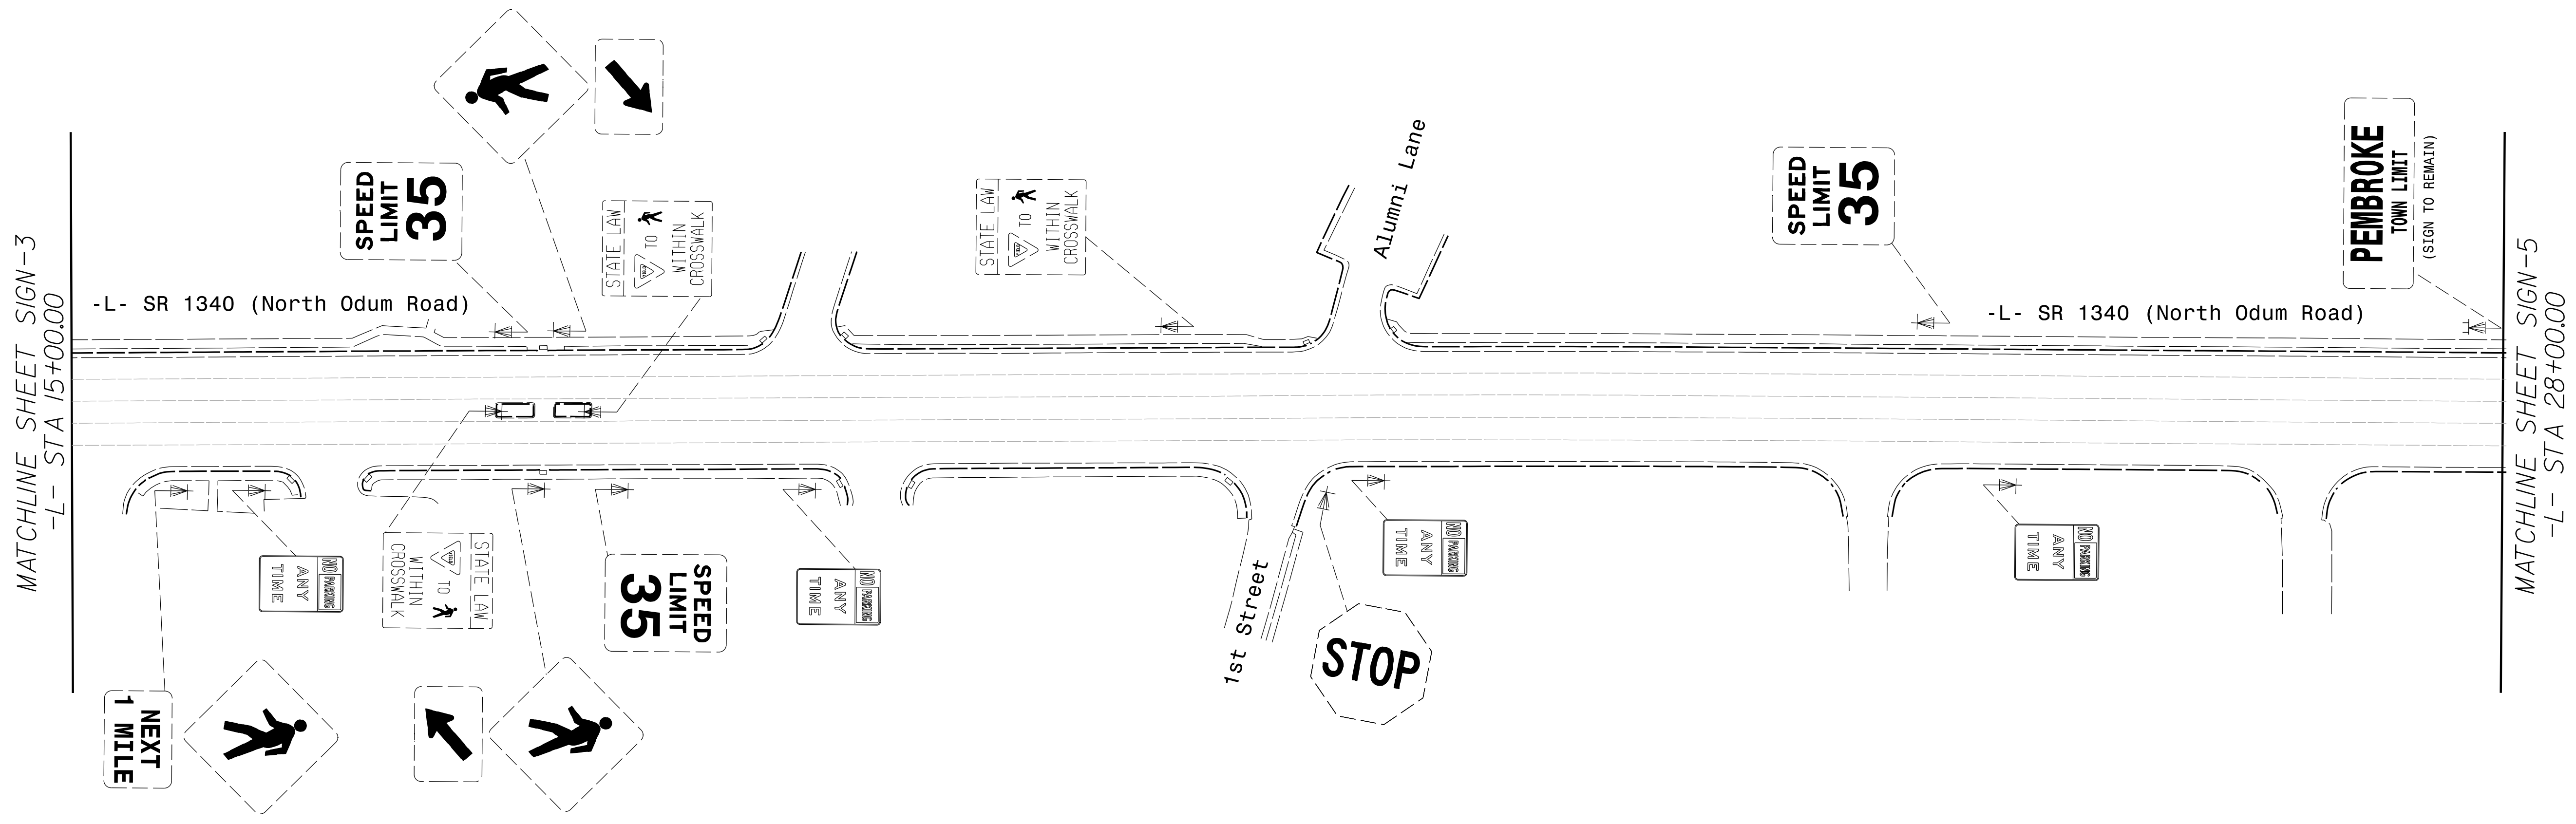


TIP NO. U-5925	SHEET NO. SIGN-4
APPROVED: <i>William J. Hamilton</i> <small>A09800704648484</small>	
DATE: 11/28/2017	
SEAL 	
DOCUMENT NOT CONSIDERED FINAL UNLESS ALL SIGNATURES COMPLETED	



11/28/2017
I:\Signing\U5925_Sign04.dgn
Ramey Kemp & Associates, Inc.

Prepared in the offices of:



RAMEY KEMP & ASSOCIATES, INC.
Transportation Engineers
5805 Furlong Park, Suite 100
Raleigh, North Carolina 27603
919-872-2115 / 919-872-4416 Fax
www.rameykemp.com

**EXISTING
SIGNING
DETAIL**