
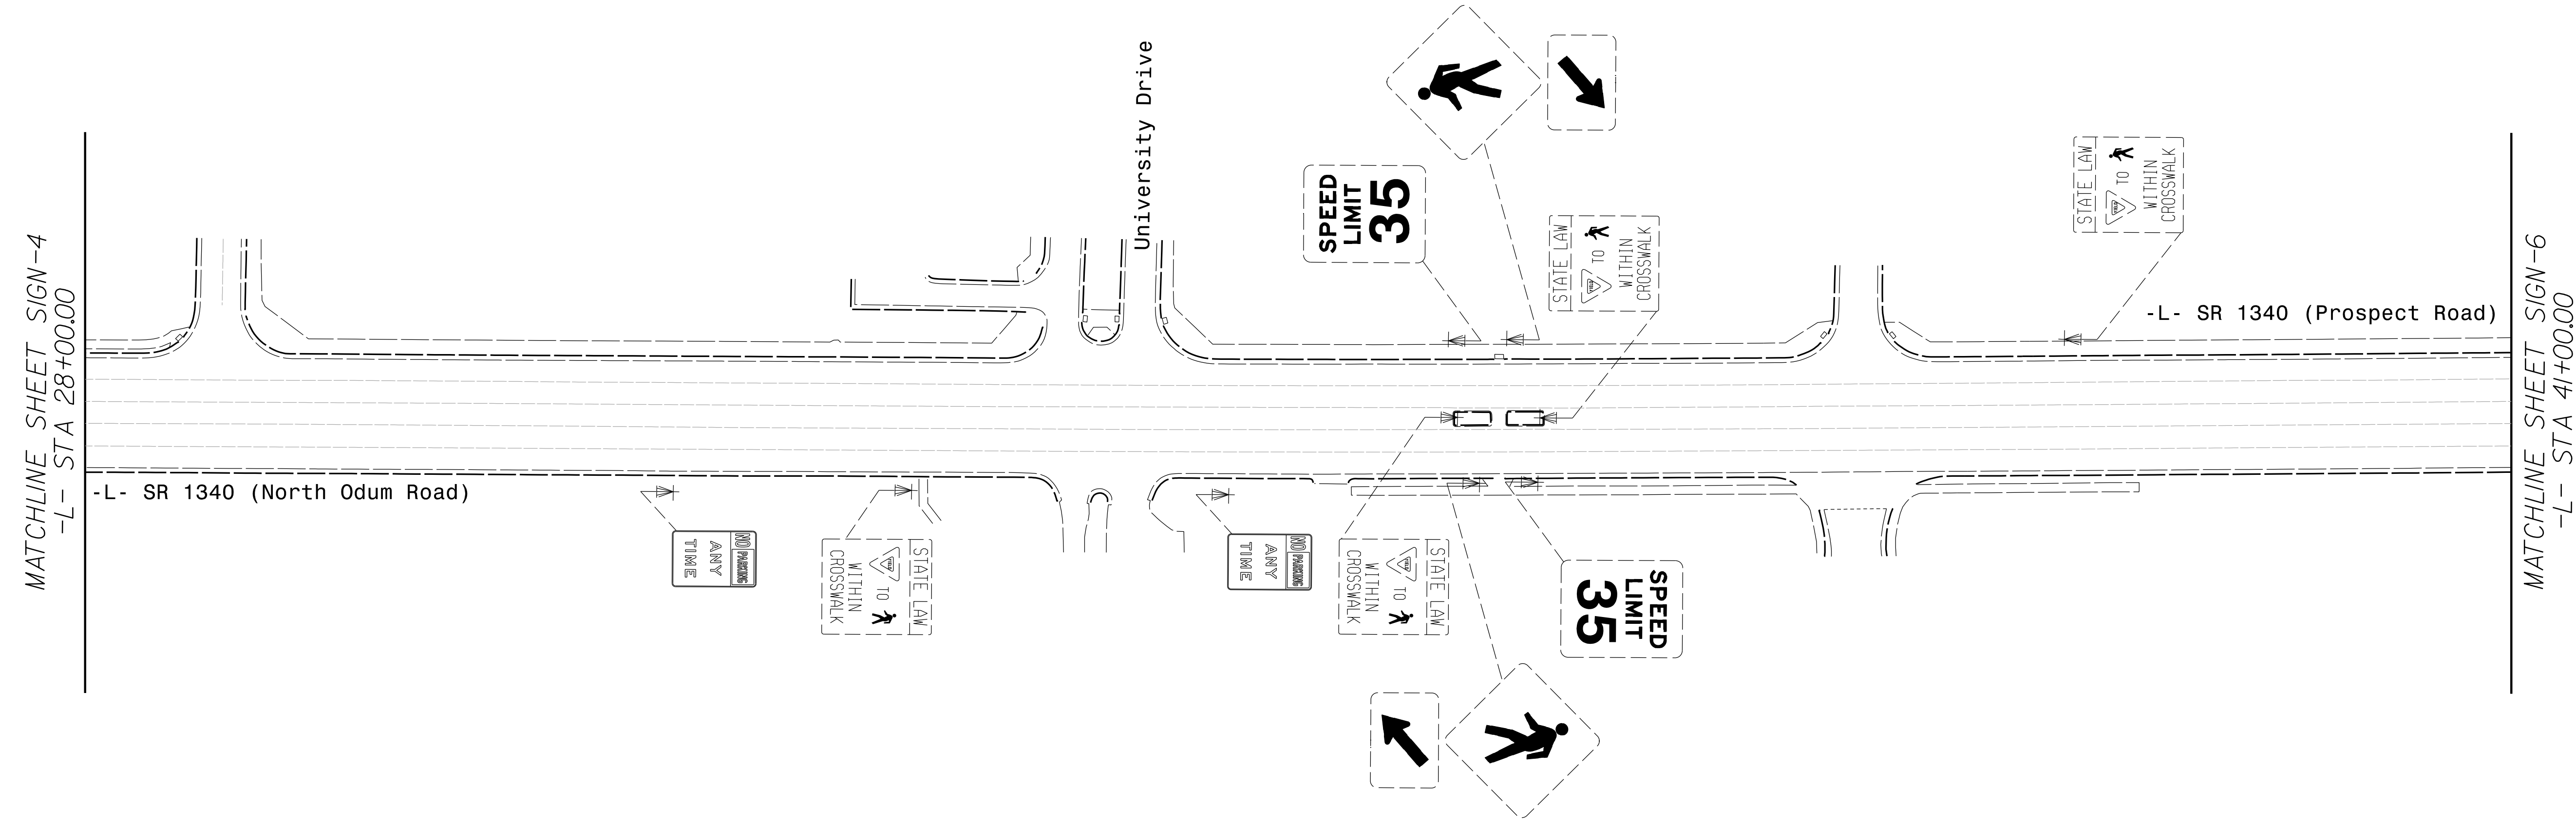


TIP NO. U-5925	SHEET NO. SIGN-5
APPROVED: <i>William J. Hamilton</i> A05600704648484	
DATE: 11/28/2017	
SEAL 	
DOCUMENT NOT CONSIDERED FINAL UNLESS ALL SIGNATURES COMPLETED	



11/28/2017
I:\Signing\U5925_Sign05.dgn
11/28/2017 11:11:11 AM

Prepared in the offices of:

RAMEY KEMP ASSOCIATES, INC.
 Transportation Engineers
 9808 Falmington Place, Suite 100
 Raleigh, North Carolina 27603
 919-872-2115 / 919-872-4416 Fax
 www.rameykemp.com

EXISTING SIGNING DETAIL