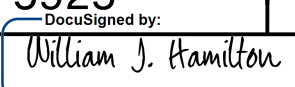

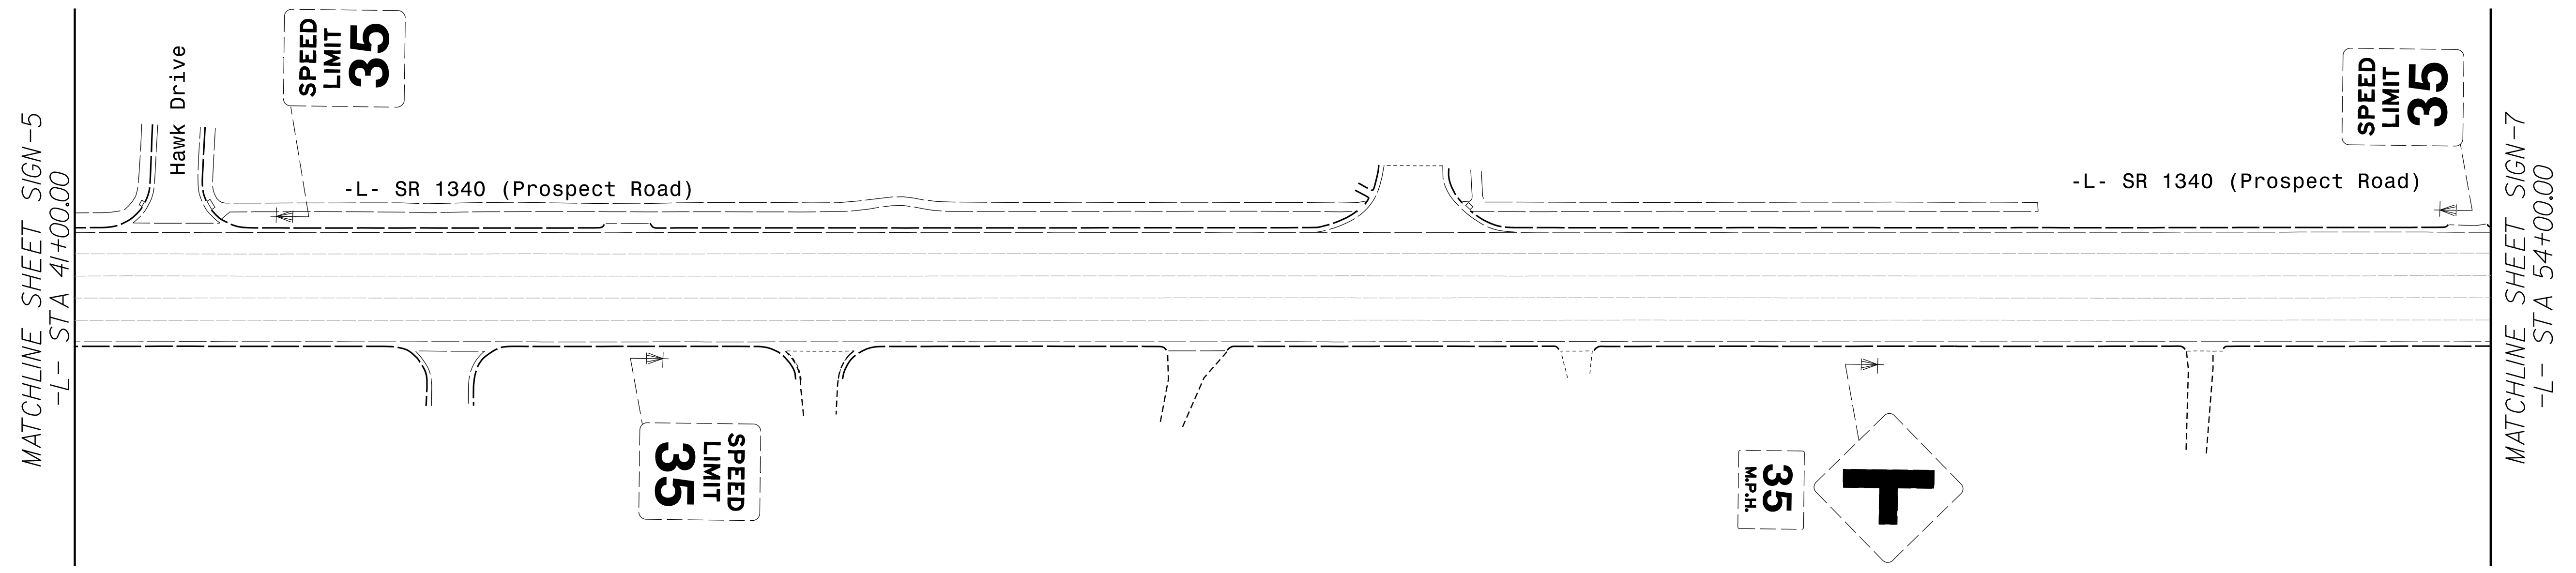


TIP NO.	SHEET NO.
U-5925	SIGN-6
APPROVED:  <small>DocuSigned by: William J. Hamilton A05600734648484</small>	
DATE: 11/28/2017	
SEAL	
	
DOCUMENT NOT CONSIDERED FINAL UNLESS ALL SIGNATURES COMPLETED	



11/28/2017
I:\Signing\U5925_Sign06.dgn
User: jkemp

Prepared in the offices of:



**RAMEY KEMP
&
ASSOCIATES, INC.**
Transportation Engineers
 5808 Furlong Place, Suite 100
 Raleigh, North Carolina 27629
 919-872-3115 Tel 919-872-4416 Fax
 www.rameykemp.com

**EXISTING
SIGNING
DETAIL**