
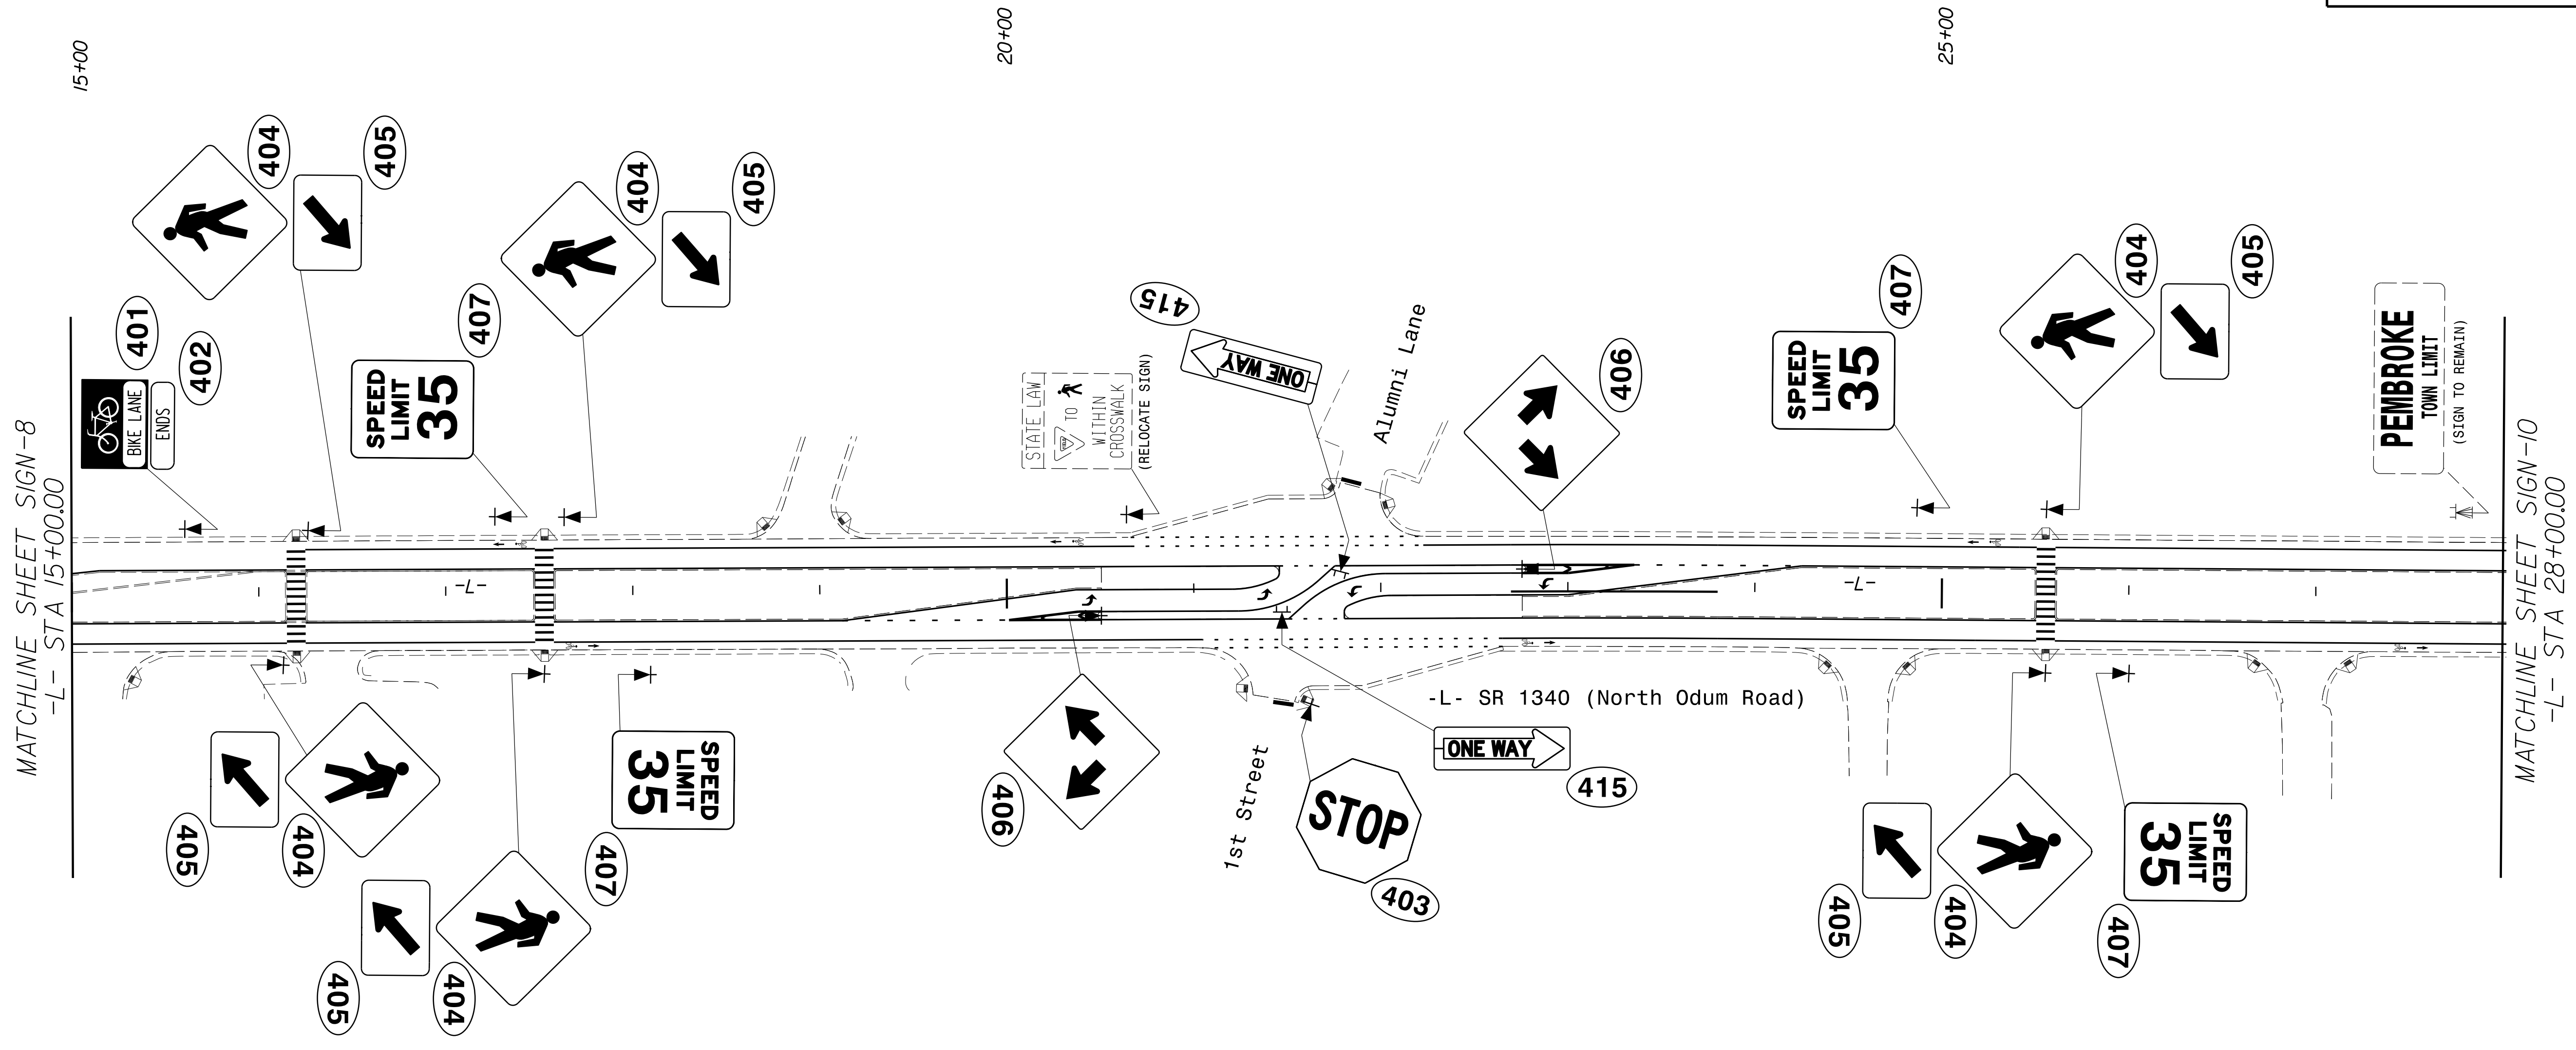


TIP NO. U-5925	SHEET NO. SIGN-9
APPROVED: <i>William J. Hamilton</i> <small>DocuSigned by: A059807048048484</small>	
DATE: 11/28/2017	
SEAL 	
DOCUMENT NOT CONSIDERED FINAL UNLESS ALL SIGNATURES COMPLETED	



11/28/2017 11:28:00 AM \\server\signing\U5925\_Sign09.dgn

Prepared in the offices of:  

**RAMEY KEMP ASSOCIATES, INC.**  
 Transportation Engineers  
 5805 Falmington Place, Suite 100  
 Raleigh, North Carolina 27605  
 919-872-2115 / 919-872-4416 Fax  
 www.rameykemp.com

**PROPOSED SIGNING DETAIL**