
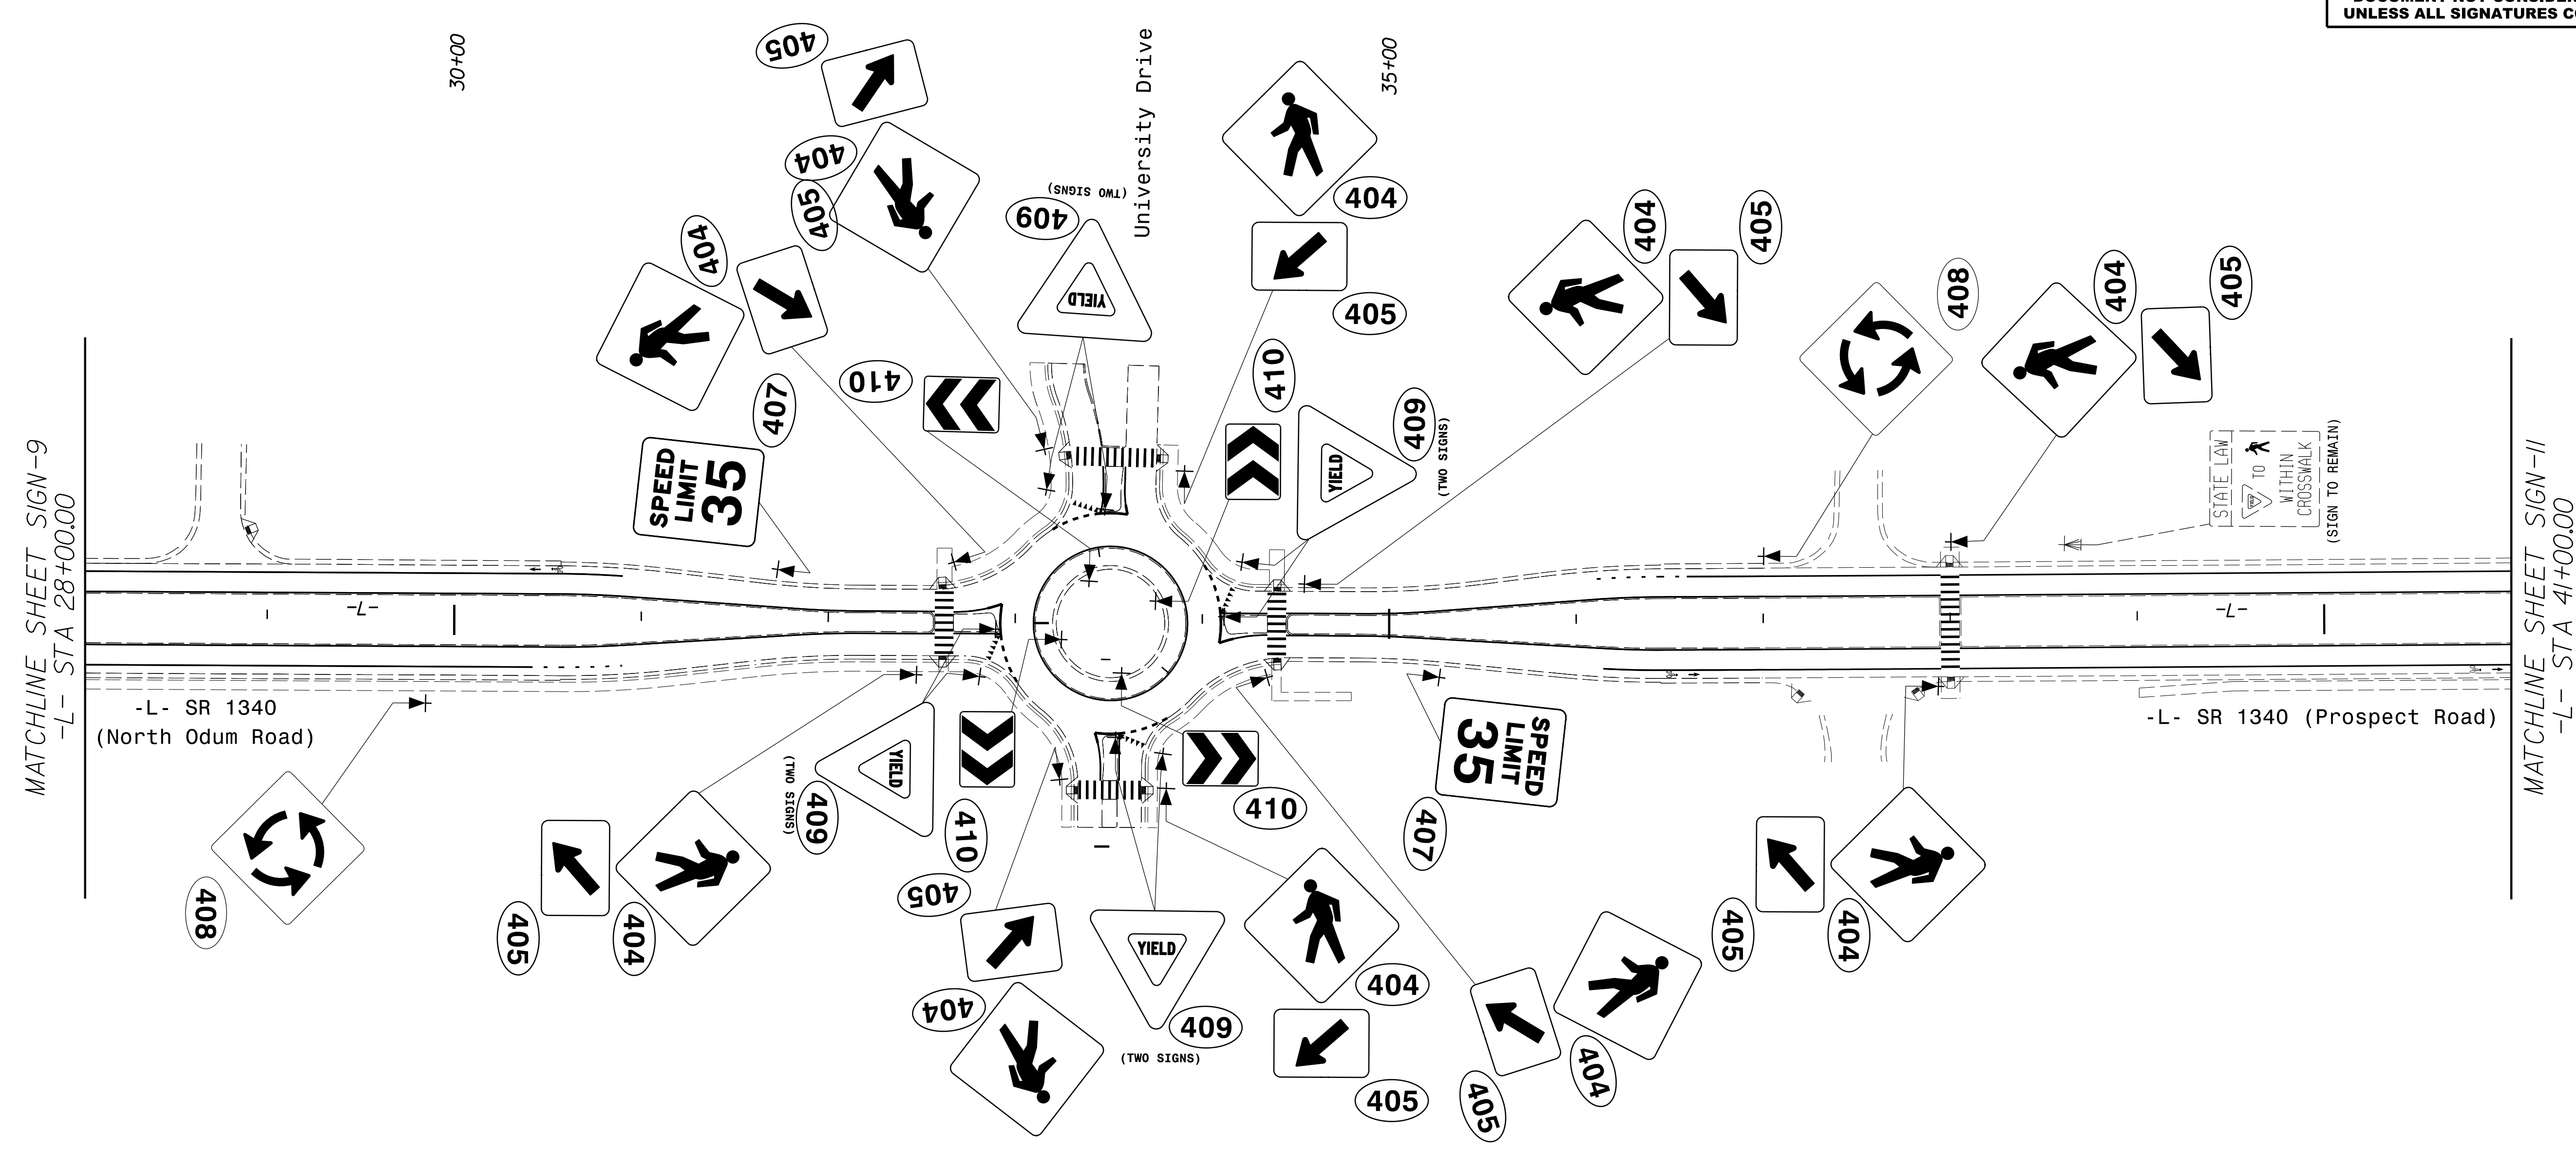


| | |
|---|----------------------|
| TIP NO. U-5925 | SHEET NO. SIGN-10 |
| APPROVED: <i>William J. Hamilton</i> A09600704648484 | |
| DATE: 11/28/2017 | |
| SEAL  | |
| DOCUMENT NOT CONSIDERED FINAL UNLESS ALL SIGNATURES COMPLETED | |



11/28/2017
\\s\signing\U5925_Sign10.dgn
11/28/2017 10:10:10 AM

Prepared in the offices of:

RAMEY KEMP ASSOCIATES, INC.
 Transportation Engineers
 5805 Farrington Place, Suite 100
 Raleigh, North Carolina 27605
 919-872-2115 / 919-872-4416 Fax
 www.rameykemp.com

**PROPOSED
SIGNING
DETAIL**