
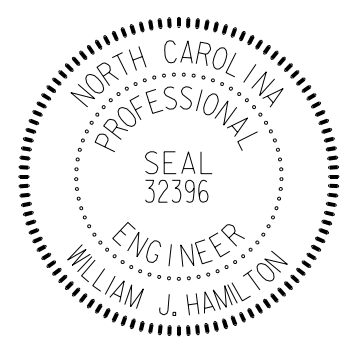


TIP NO. U-5925	SHEET NO. SIGN-11
APPROVED: <i>William J. Hamilton</i> <small>Professional Engineer License No. 32396</small>	
DATE: 11/28/2017	
SEAL 	
DOCUMENT NOT CONSIDERED FINAL UNLESS ALL SIGNATURES COMPLETED	

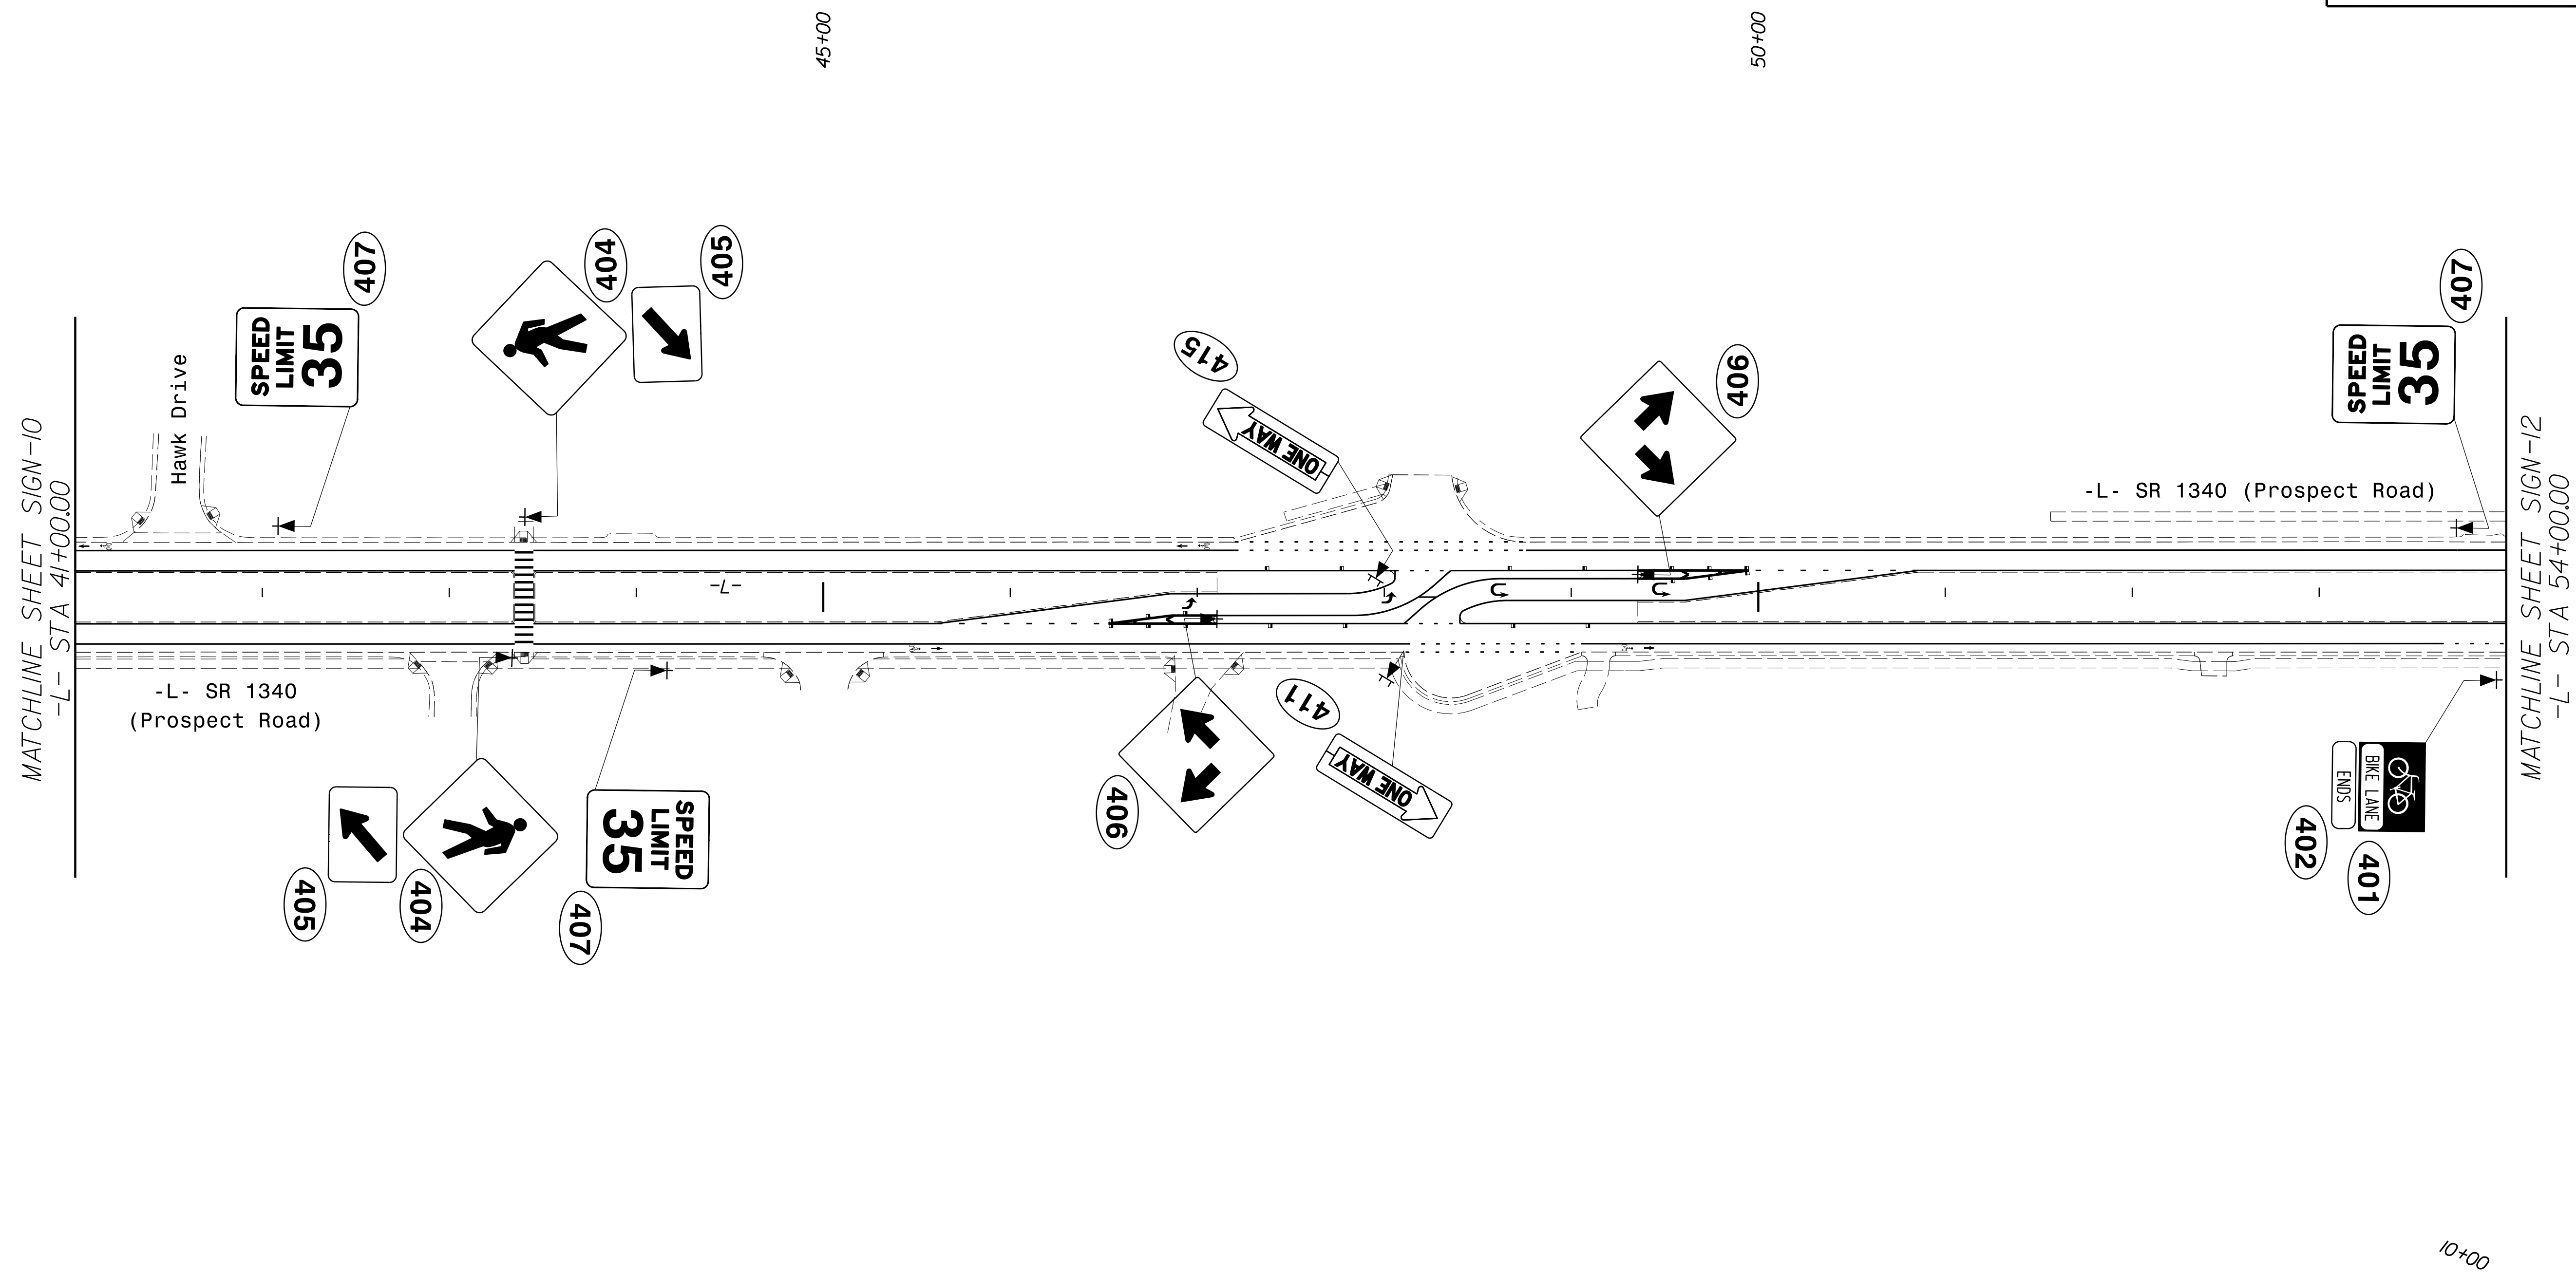

11/28/2017
I:\Signing\U5925_Sign11.dgn
Ramey Kemp & Associates, Inc.

Prepared in the offices of:

RAMEY KEMP & ASSOCIATES, INC.
Transportation Engineers
 5808 Furlong Place, Suite 100
 Raleigh, North Carolina 27629
 919-872-5115 Tel. 919-872-4416 Fax
 www.rameykemp.com

**PROPOSED
SIGNING DETAIL**