
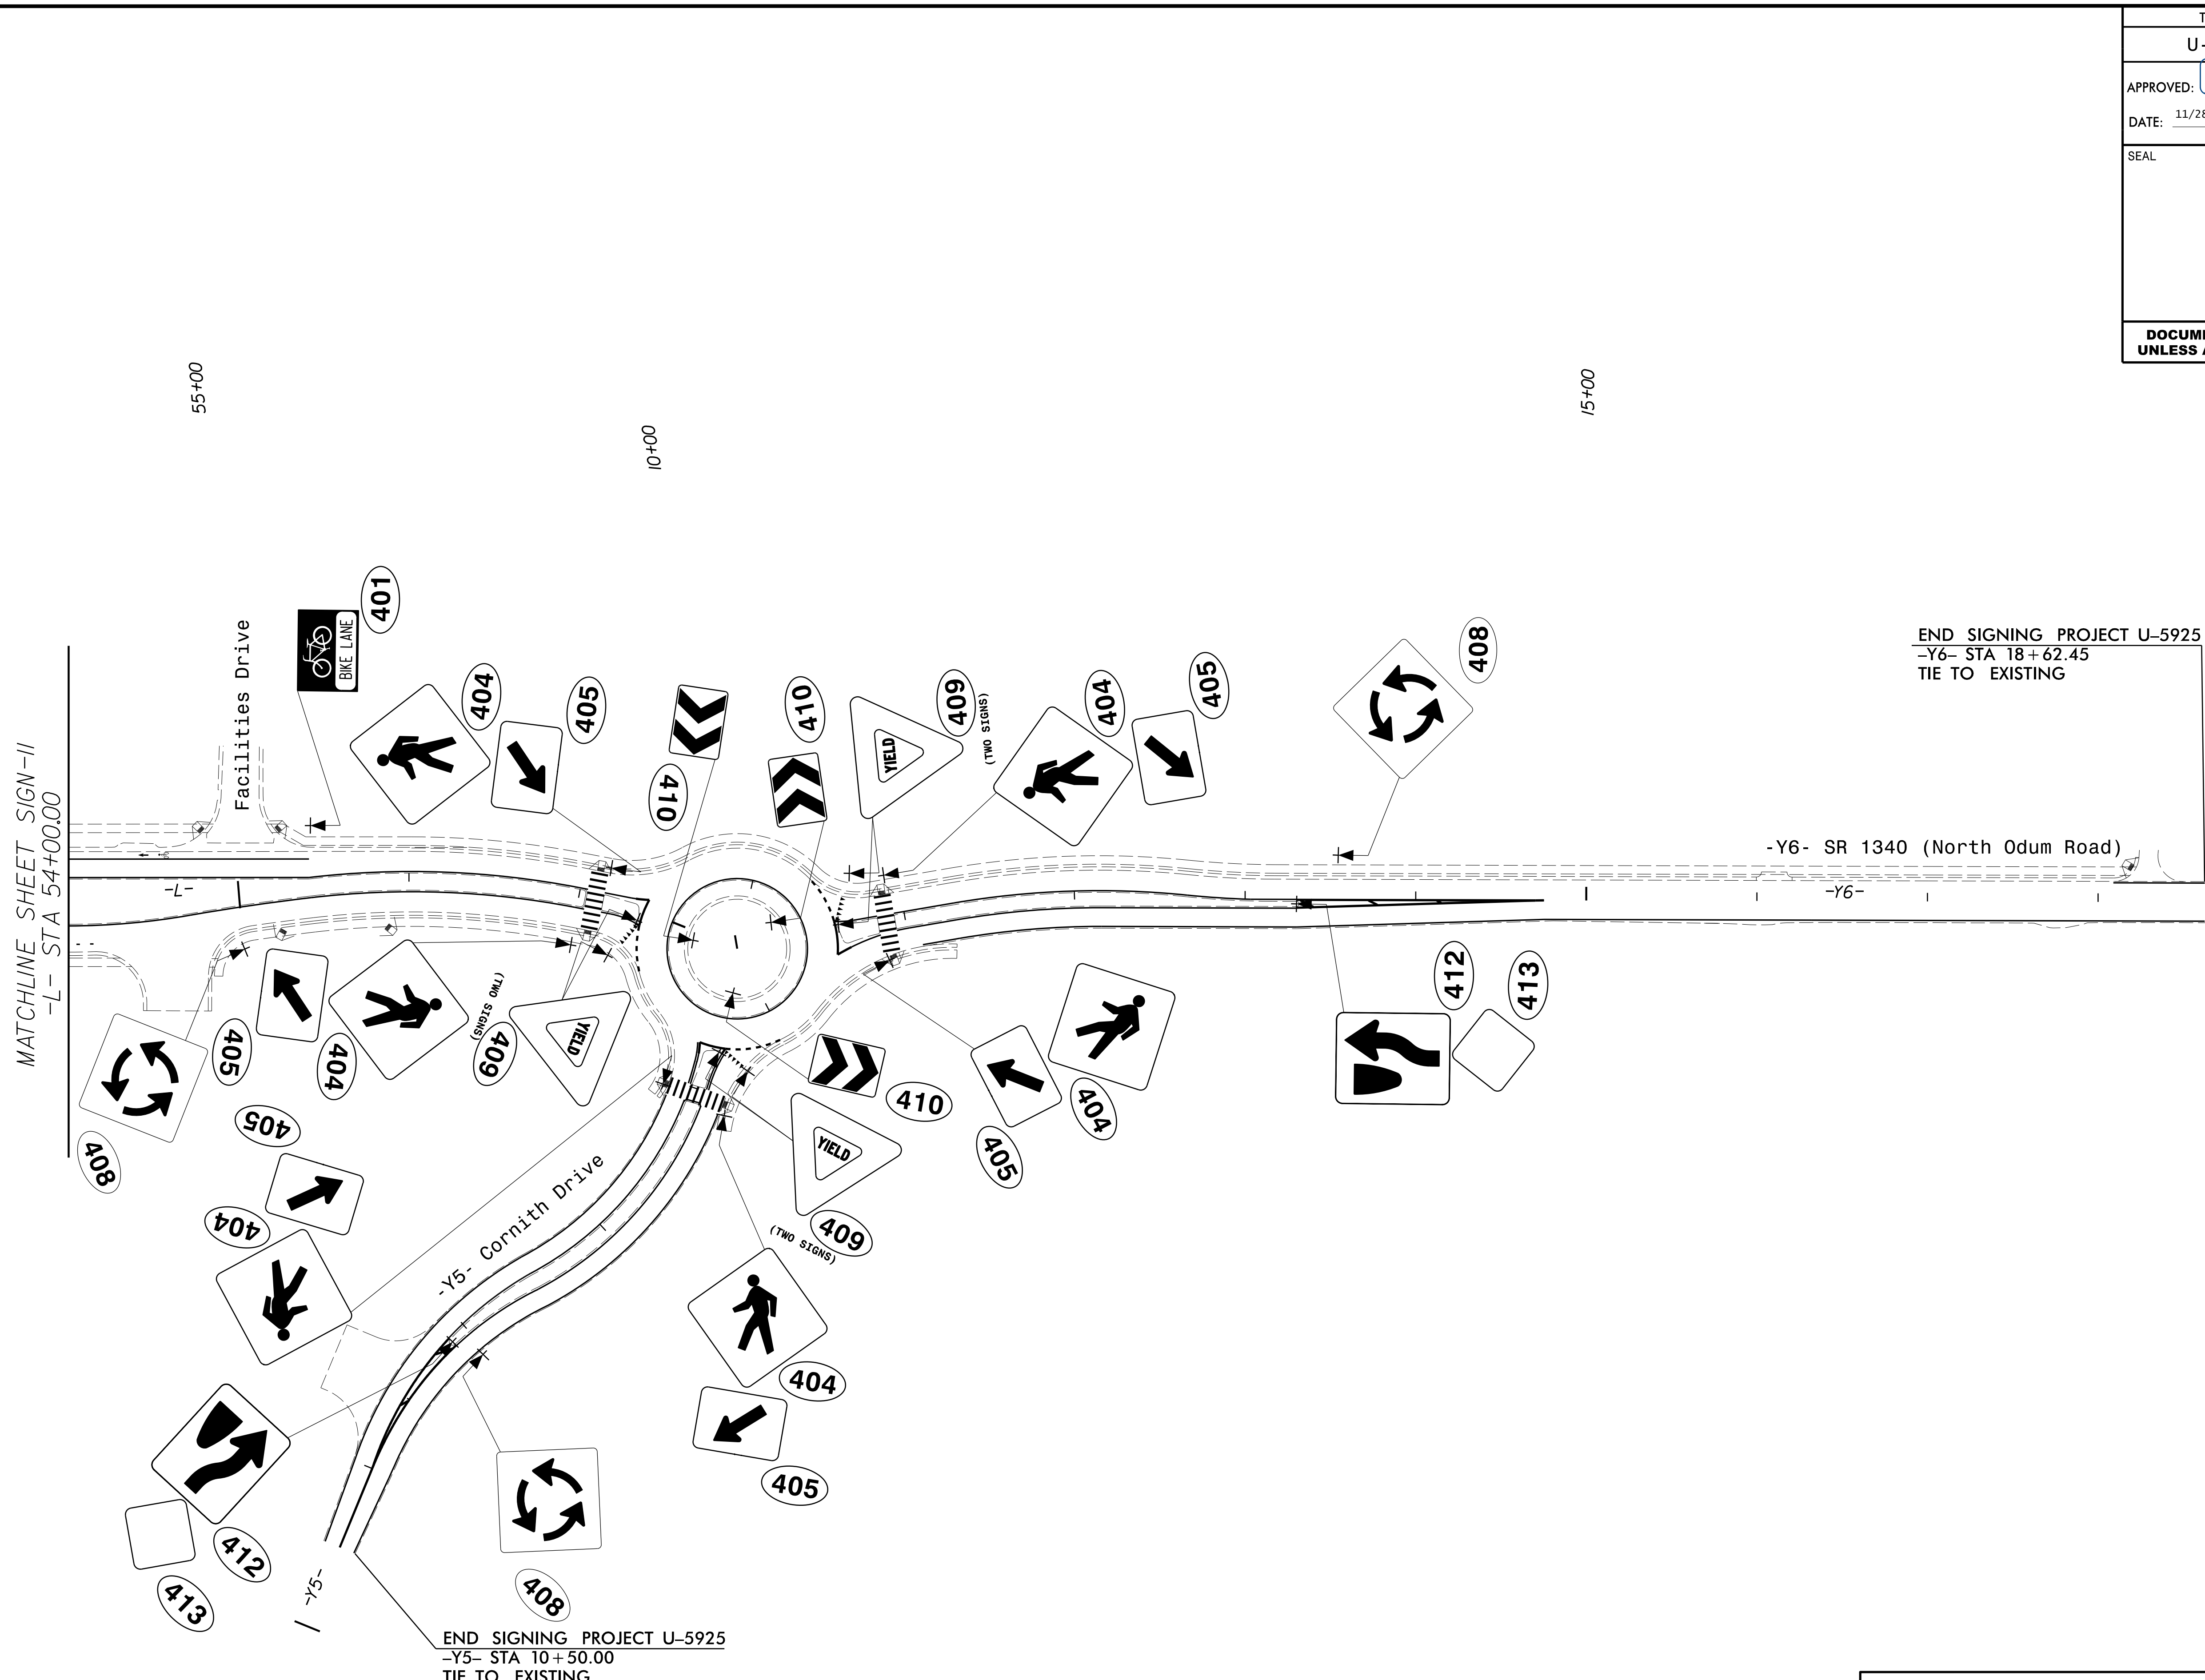


| | |
|---|-----------|
| TIP NO. | SHEET NO. |
| U-5925 | SIGN-12 |
| APPROVED: <i>William J. Hamilton</i> A05800704848484 | |
| DATE: 11/28/2017 | |
| SEAL  | |
| DOCUMENT NOT CONSIDERED FINAL UNLESS ALL SIGNATURES COMPLETED | |



11/28/2017
I:\Signing\U5925_Sign12.dgn
Ramey Kemp & Associates, Inc.

Prepared in the offices of:

RAMEY KEMP & ASSOCIATES, INC.
 Transportation Engineers
 5808 Furlong Place, Suite 100
 Raleigh, North Carolina 27603
 919-872-5115 Tel 919-872-4416 Fax
 www.rameykemp.com

**PROPOSED
SIGNING DETAIL**