

**This electronic collection of documents is provided  
for the convenience of the user  
and is Not a Certified Document –**

**The documents contained herein were originally issued  
and sealed by the individuals whose names and license  
numbers appear on each page, on the dates appearing  
with their signature on that page.**

**This file or an individual page  
shall not be considered a certified document.**

**T.I.P.: U-5925**

**CONTRACT NO.:**

**STATE OF NORTH CAROLINA  
DEPARTMENT OF TRANSPORTATION**

**SIGNING PLAN  
ROBESON COUNTY**

**LOCATION: SR 1340 (NORTH ODUM STREET / PROSPECT ROAD), FROM  
NC 711 (THIRD STREET) TO SR 1566 (CORNITH ROAD)**

<b>TIP NO.</b> U-5925	<b>SHEET NO.</b> SIGN-1
<b>APPROVED:</b>	
<b>DATE:</b> 11/28/2017	
<b>DOCUMENT NOT CONSIDERED FINAL UNLESS ALL SIGNATURES COMPLETED</b>	

**ROADWAY STANDARD DRAWING**

THE FOLLOWING ROADWAY STANDARDS AS APPEAR IN "ROADWAY STANDARD DRAWINGS" - PROJECT SERVICES UNIT - N.C. DEPARTMENT OF TRANSPORTATION - RALEIGH, N.C., DATED JANUARY 2012 ARE APPLICABLE TO THIS PROJECT AND BY REFERENCE HEREBY ARE CONSIDERED A PART OF THESE PLANS:

<u>STD. NO.</u>	<u>TITLE</u>
904.10	ORIENTATION OF GROUND MOUNTED SIGNS
904.50	MOUNTING OF TYPE 'D', 'E' AND 'F' SIGNS ON 'U' CHANNEL POSTS

**GENERAL NOTES**

- . SIGNS FURNISHED BY STATE
- . IF REMOVAL OR RELOCATION OF SIGNS ON PRIVATE STREET (NON-STATE MAINTAINED) IS REQUIRED DUE TO CONSTRUCTION, THE CONTRACTOR SHALL INFORM THE ENGINEER. THE WORK WILL BE COMPLETED BY OTHERS.
- . WHEN NOT STATIONED OR DIMENSIONED ON PLANS, ALL 'E' AND 'F' SIGNS SHALL BE FIELD LOCATED BY THE ENGINEER
- . ALL EXISTING SIGNS ON "U" CHANNEL POST WITHIN THE PROJECT LIMITS SHALL BE REMOVED AND DISPOSED OF UNLESS OTHERWISE NOTED ON PLANS.
- . WHEN EXISTING SIGNS ARE REMOVED AND INSTALLED ON NEW SUPPORTS, THE RE-ERECTION SHALL IMMEDIATELY FOLLOW THE REMOVAL.
- . THE BACKGROUND FOR TYPE E & F SIGNS SHALL BE TYPE C REFLECTIVE SHEETING.
- . ALL TYPE "D" SIGNS SHALL BE MOUNTED ON TWO U-CHANNEL POSTS UNLESS OTHERWISE INDICATED ON THE PLANS.

**SUMMARY OF QUANTITIES**

ITEM NO.		ITEM DESCRIPTION	QUANTITY	UNIT
DESC. NO.	SECT. NO.			
4072000000	903	SUPPORTS, 3 LB STEEL U-CHANNEL	1250	L.F.
4102000000	904	SIGN ERECTION, TYPE E	108	EA.
4155000000	907	DISPOSAL OF SIGN SYSTEM, U-CHANNEL	38	EA.


**INDEX**

<u>SHEET NO.</u>	<u>DESCRIPTION</u>
SIGN-1	TITLE SHEET
SIGN-2	TYPE E SIGNS
SIGN-3-7	EXISTING SIGNING DETAIL
SIGN-8-12	PROPOSED SIGNING DETAIL


*PLAN PREPARED BY: Ramey Kemp & Associates*

W.JASON HAMILTON, P.E., PTOE PROJECT MANAGER  
TIMOTHY S. POPELKA, EI PROJECT ENGINEER

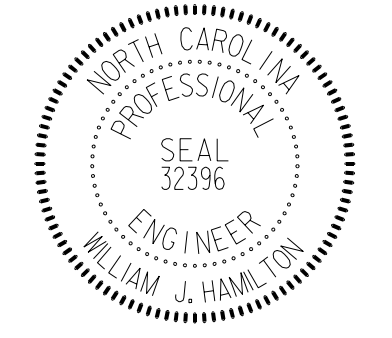

TIP NO. U-5925	SHEET NO. SIGN-2
APPROVED: <u>William J. Hamilton</u> <small>AS06070468484</small>	
DATE: 11/28/2017	
SEAL 	
<b>DOCUMENT NOT CONSIDERED FINAL UNLESS ALL SIGNATURES COMPLETED</b>	


401 QUANTITY REQ'D 4



30 X 24  
R3-17

ONE "U" POST PER SIGN


406 QUANTITY REQ'D 4

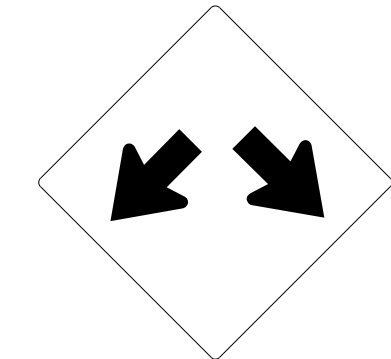

36" X 36"  
W12-1

ONE "U" POST PER SIGN


411 QUANTITY REQ'D 1



54 X 18  
R6-1 (L)

TWO "U" POSTS PER SIGN

416 QUANTITY REQ'D 2

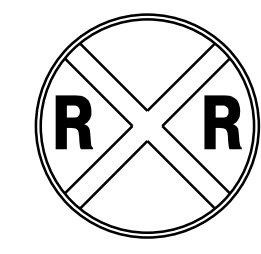

30 X 30  
W10-1

ONE "U" POST PER SIGN


402 QUANTITY REQ'D 2



24 X 12  
R3-17b

MOUNTED BELOW SIGN 401  
IN 4 INSTALLATIONS


407 QUANTITY REQ'D 9

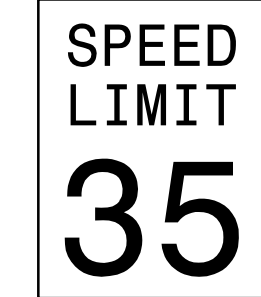

30 X 36  
R2-1

ONE "U" POSTS PER SIGN


412 QUANTITY REQ'D 3

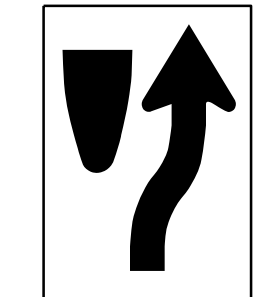

24 X 30  
R4-7

ONE "U" POSTS PER SIGN


403 QUANTITY REQ'D 2

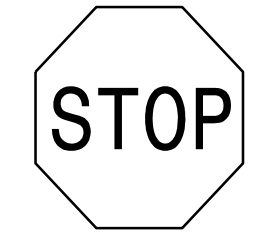

36 X 36  
R1-1

ONE "U" POST PER SIGN


408 QUANTITY REQ'D 5

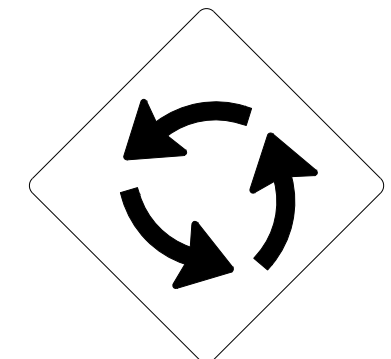

30 X 30  
W2-6

ONE "U" POST PER SIGN

413 QUANTITY REQ'D 3

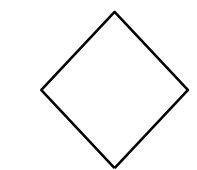

18 X 18  
OM1-3

MOUNTED BELOW SIGN 412  
IN 2 INSTALLATIONS


404 QUANTITY REQ'D 24



36 X 36  
W11-2

YELLOW/GREEN REFLECTIVE SHEETING  
ONE "U" POST PER SIGN


409 QUANTITY REQ'D 14

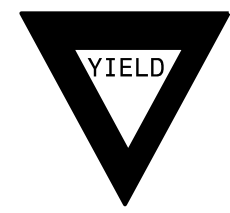

36 X 36 X 36  
R1-2

ONE "U" POST PER SIGN


414 QUANTITY REQ'D 1

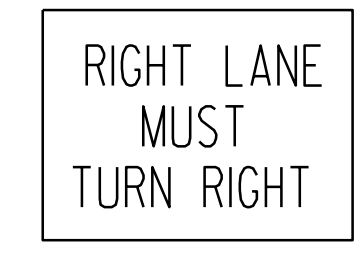

30 X 30  
R3-7

ONE "U" POST PER SIGN


405 QUANTITY REQ'D 24

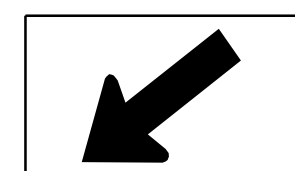

24 X 12  
W16-7 PL

YELLOW/GREEN REFLECTIVE SHEETING  
MOUNTED BELOW SIGN 404  
IN 24 INSTALLATIONS


410 QUANTITY REQ'D 7

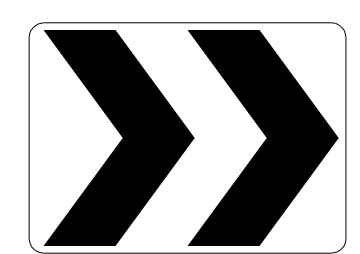

30 X 24  
R6-4

ONE "U" POST PER SIGN

415 QUANTITY REQ'D 3



54 X 18  
R6-1 (R)


TWO "U" POSTS PER SIGN


Prepared in the offices of:



**RAMEY KEMP & ASSOCIATES, INC.**  
TRANSPORTATION ENGINEERS  
8208 Fairglen Place, Suite 100  
Raleigh, North Carolina 27609  
919.772.3115 Tel. 919.772.3448 Fax  
www.rameykemp.com

**TYPE "E" SIGNS**

TIP NO. U-5925	SHEET NO. SIGN-3
APPROVED: <i>William J. Hamilton</i> A55600704848484	
DATE: 11/28/2017	
	
<b>DOCUMENT NOT CONSIDERED FINAL UNLESS ALL SIGNATURES COMPLETED</b>	

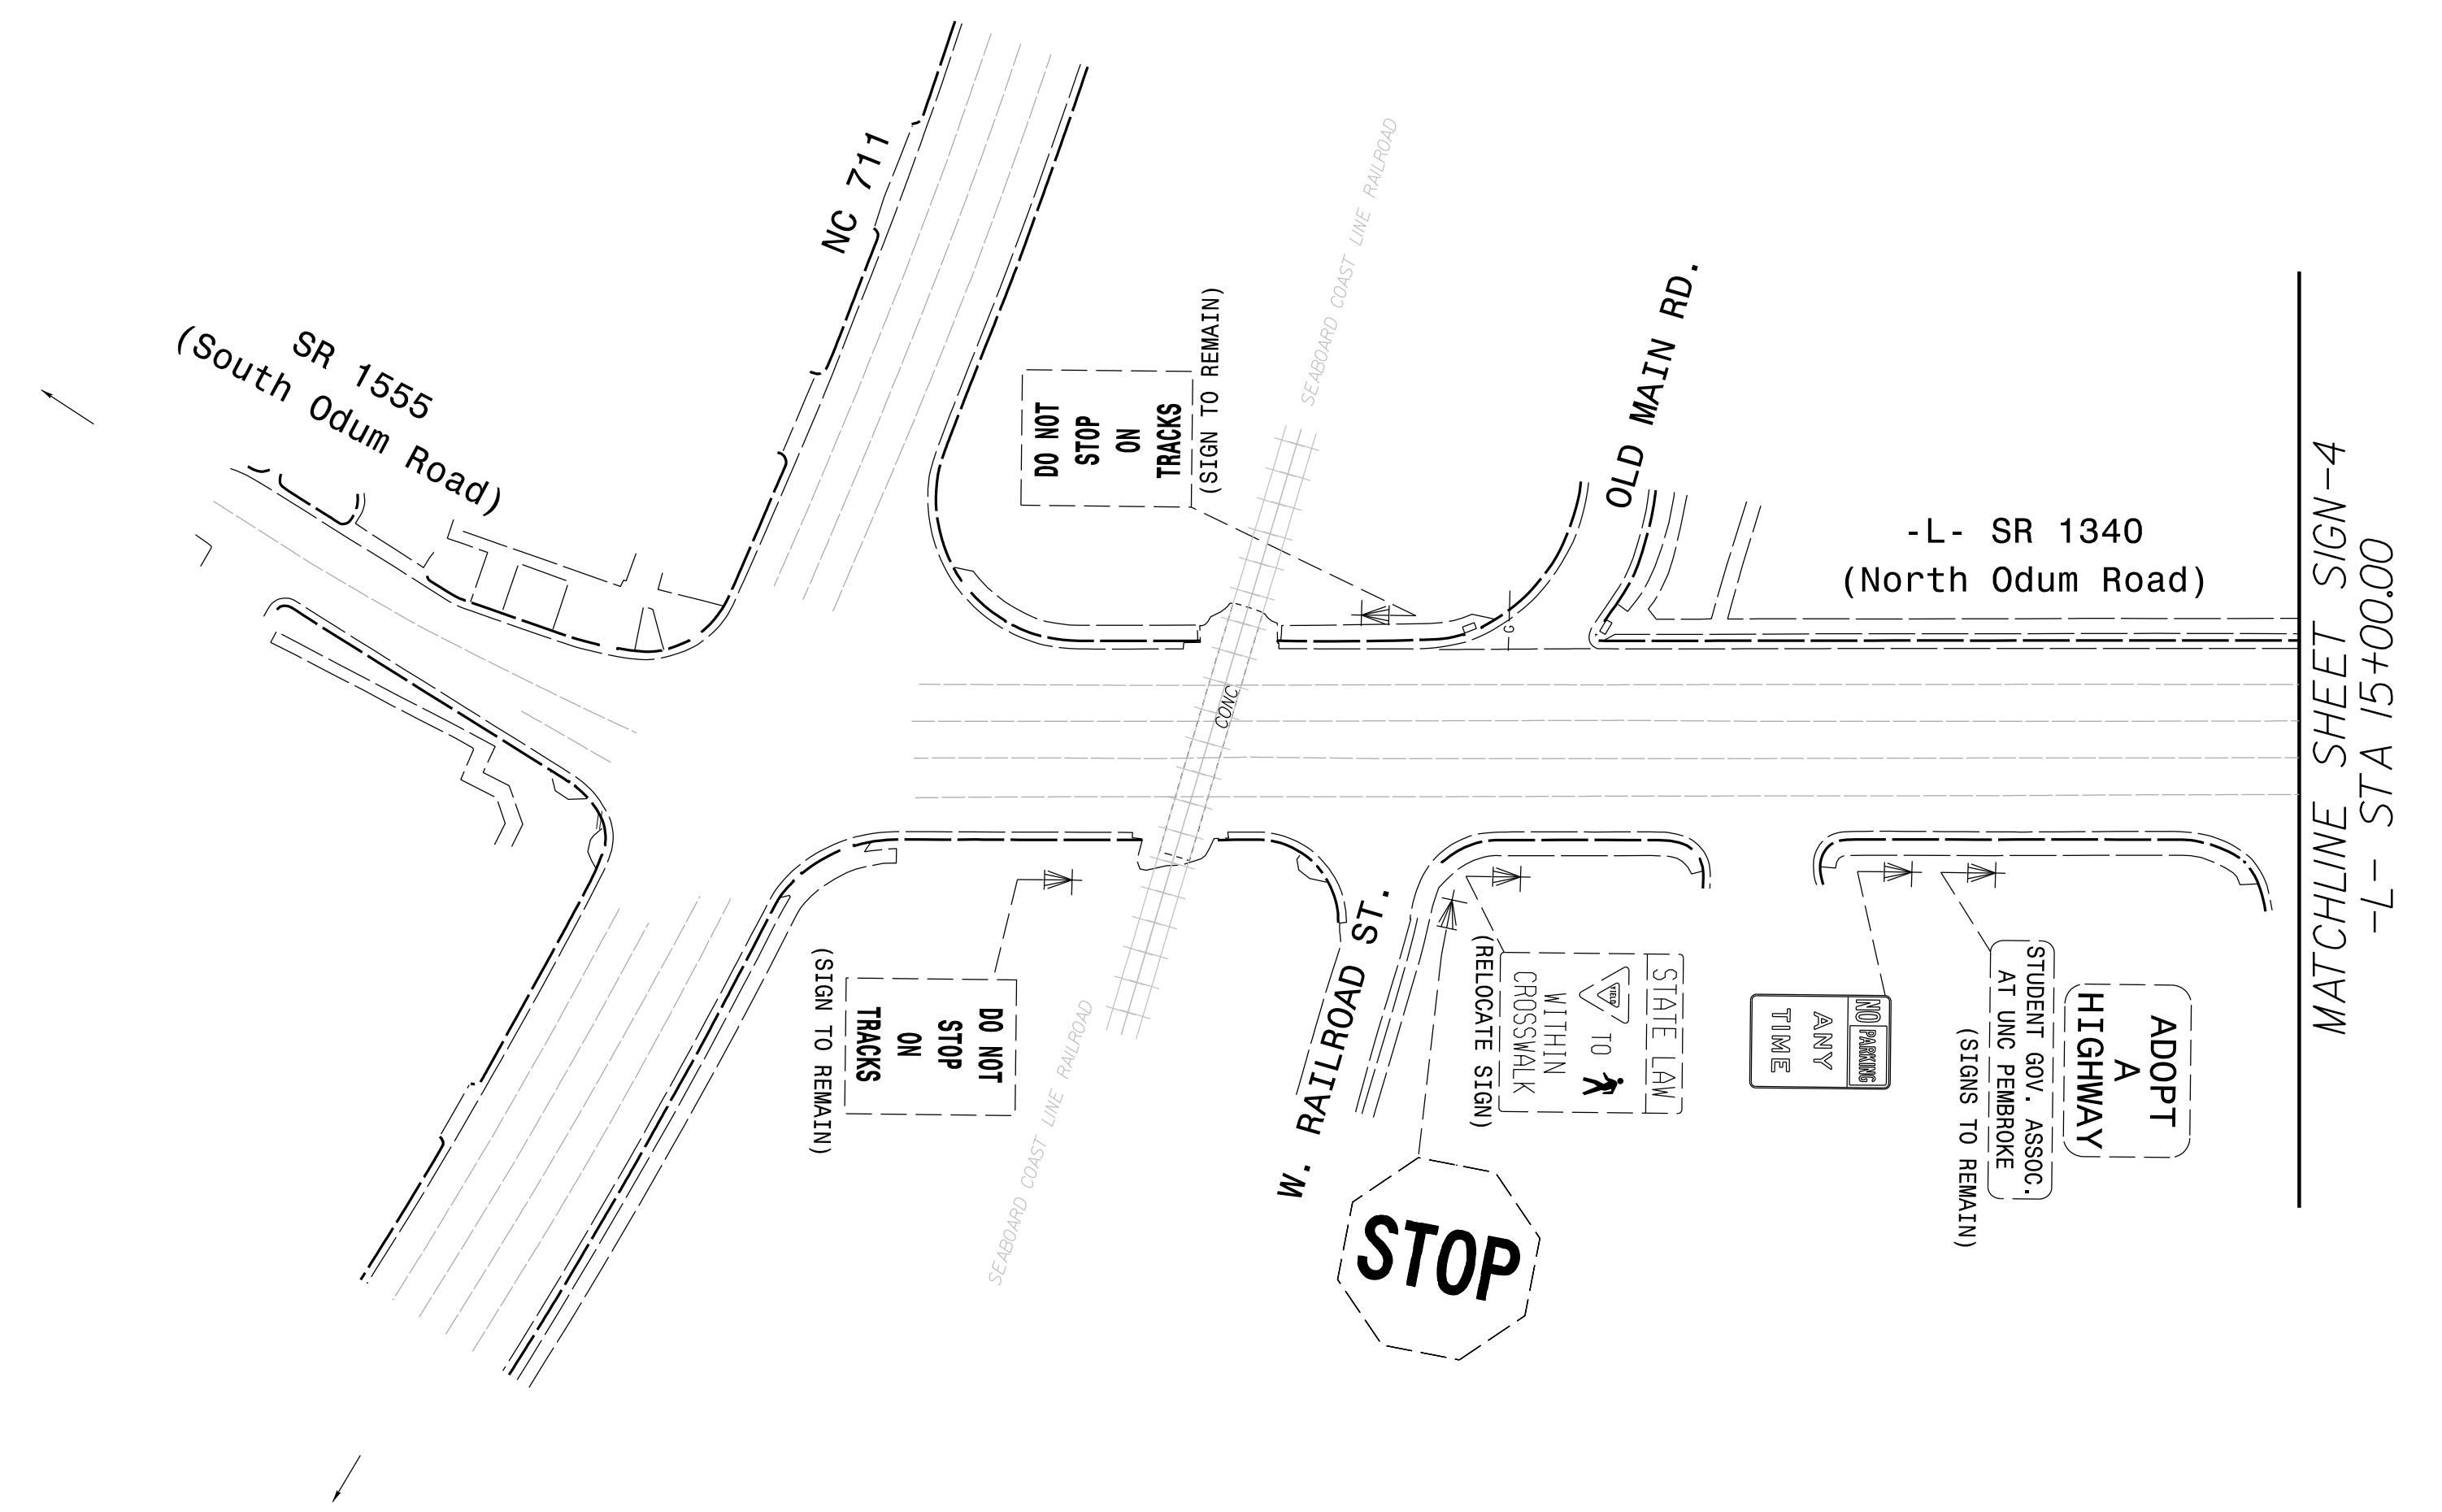

11/28/2017  
I:\Signing\U5925\_Sign03.dgn  
Ramey Kemp, Inc.


Prepared in the offices of:




**RAMEY KEMP & ASSOCIATES, INC.**  
Transportation Engineers  
5808 Falmington Place, Suite 100  
Raleigh, North Carolina 27605  
919-872-2115 Tel. 919-872-4416 Fax  
www.rameykemp.com

**EXISTING  
SIGNING DETAIL**



TIP NO. <b>U-5925</b>	SHEET NO. <b>SIGN-4</b>
APPROVED: <i>William J. Hamilton</i> <small>A09800704648484</small>	
DATE: 11/28/2017	
SEAL 	
<b>DOCUMENT NOT CONSIDERED FINAL UNLESS ALL SIGNATURES COMPLETED</b>	

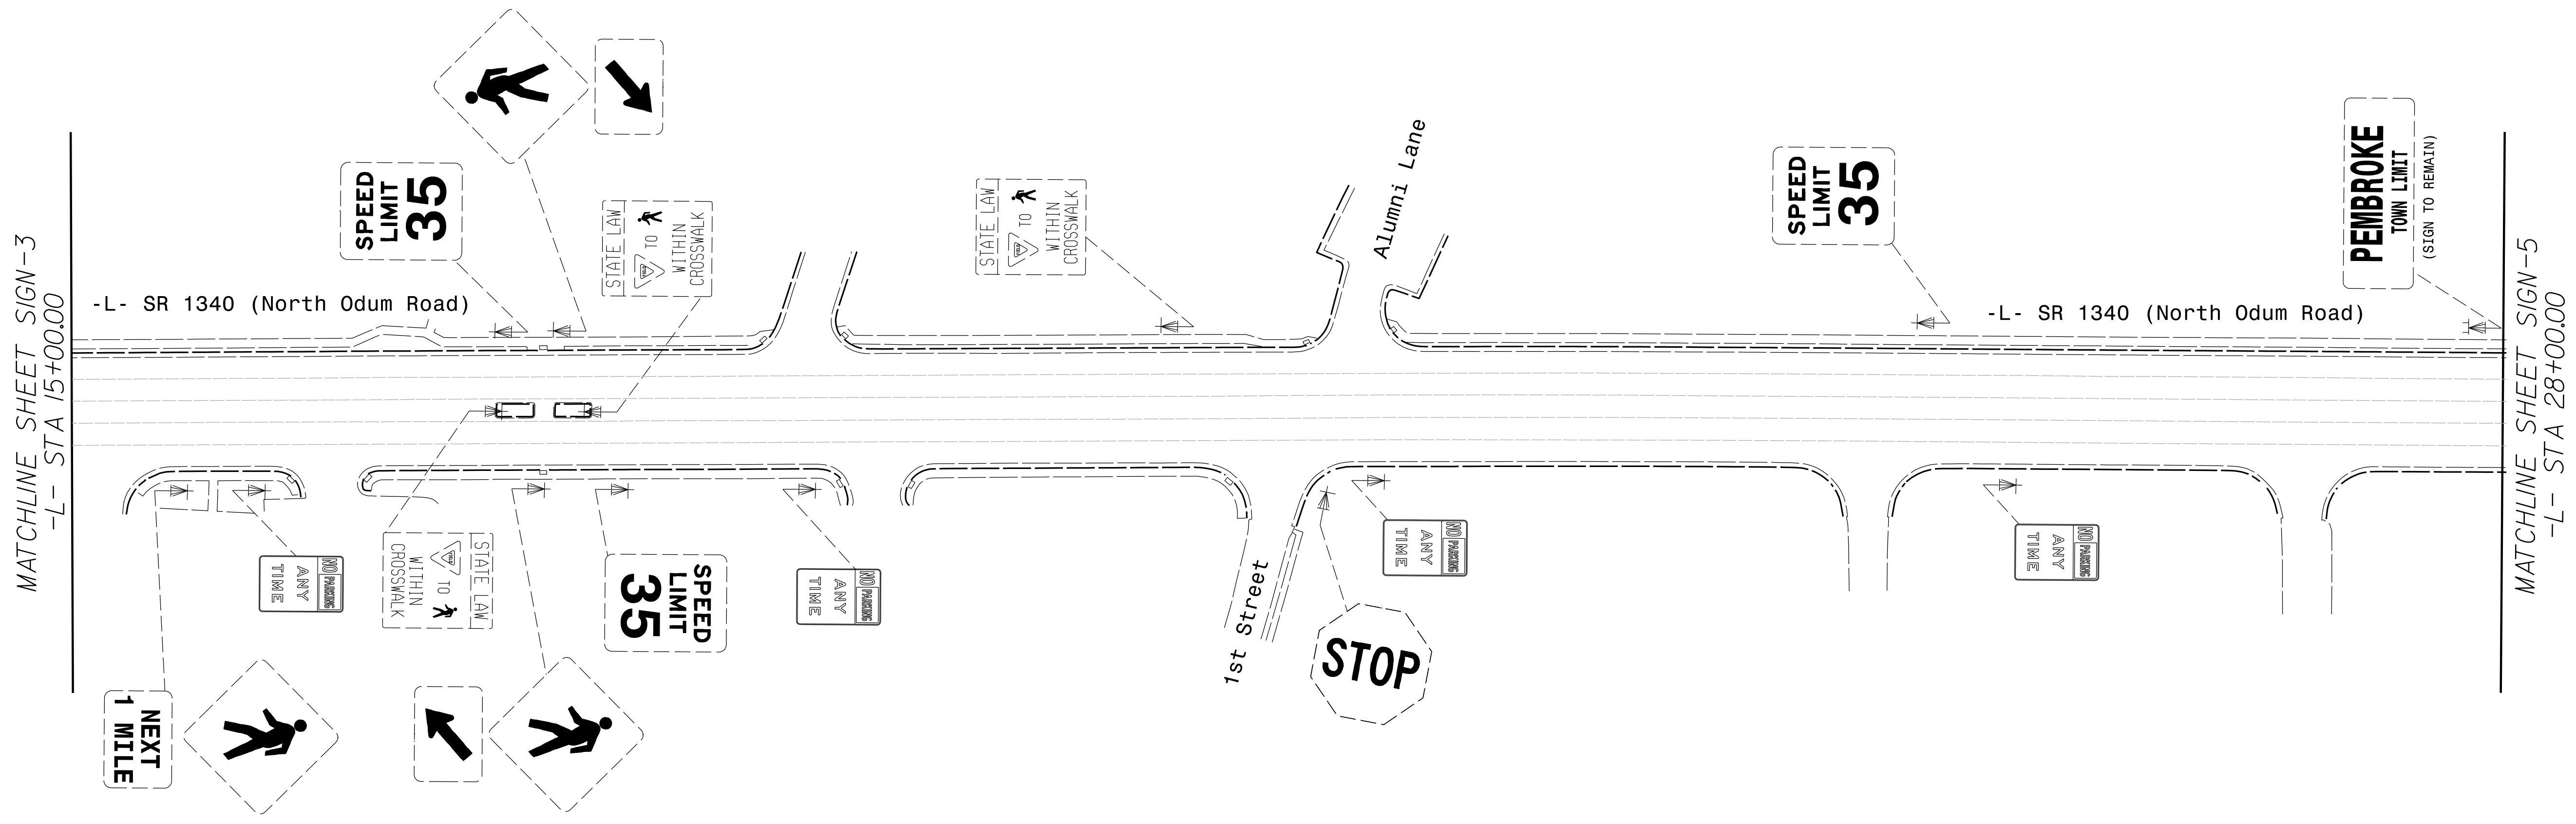


11/28/2017  
I:\Signing\U5925\_Sign04.dgn  
Ramey Kemp & Associates, Inc.


Prepared in the offices of:



**RAMEY KEMP & ASSOCIATES, INC.**  
Transportation Engineers  
5805 Furlong Park, Suite 100  
Raleigh, North Carolina 27603  
919-872-2115 / 919-872-4416 Fax  
www.rameykemp.com

**EXISTING  
SIGNING  
DETAIL**

TIP NO.	SHEET NO.
U-5925	SIGN-5
APPROVED: <i>William J. Hamilton</i> <small>A05600704648484</small>	
DATE: 11/28/2017	
	
<b>DOCUMENT NOT CONSIDERED FINAL UNLESS ALL SIGNATURES COMPLETED</b>	

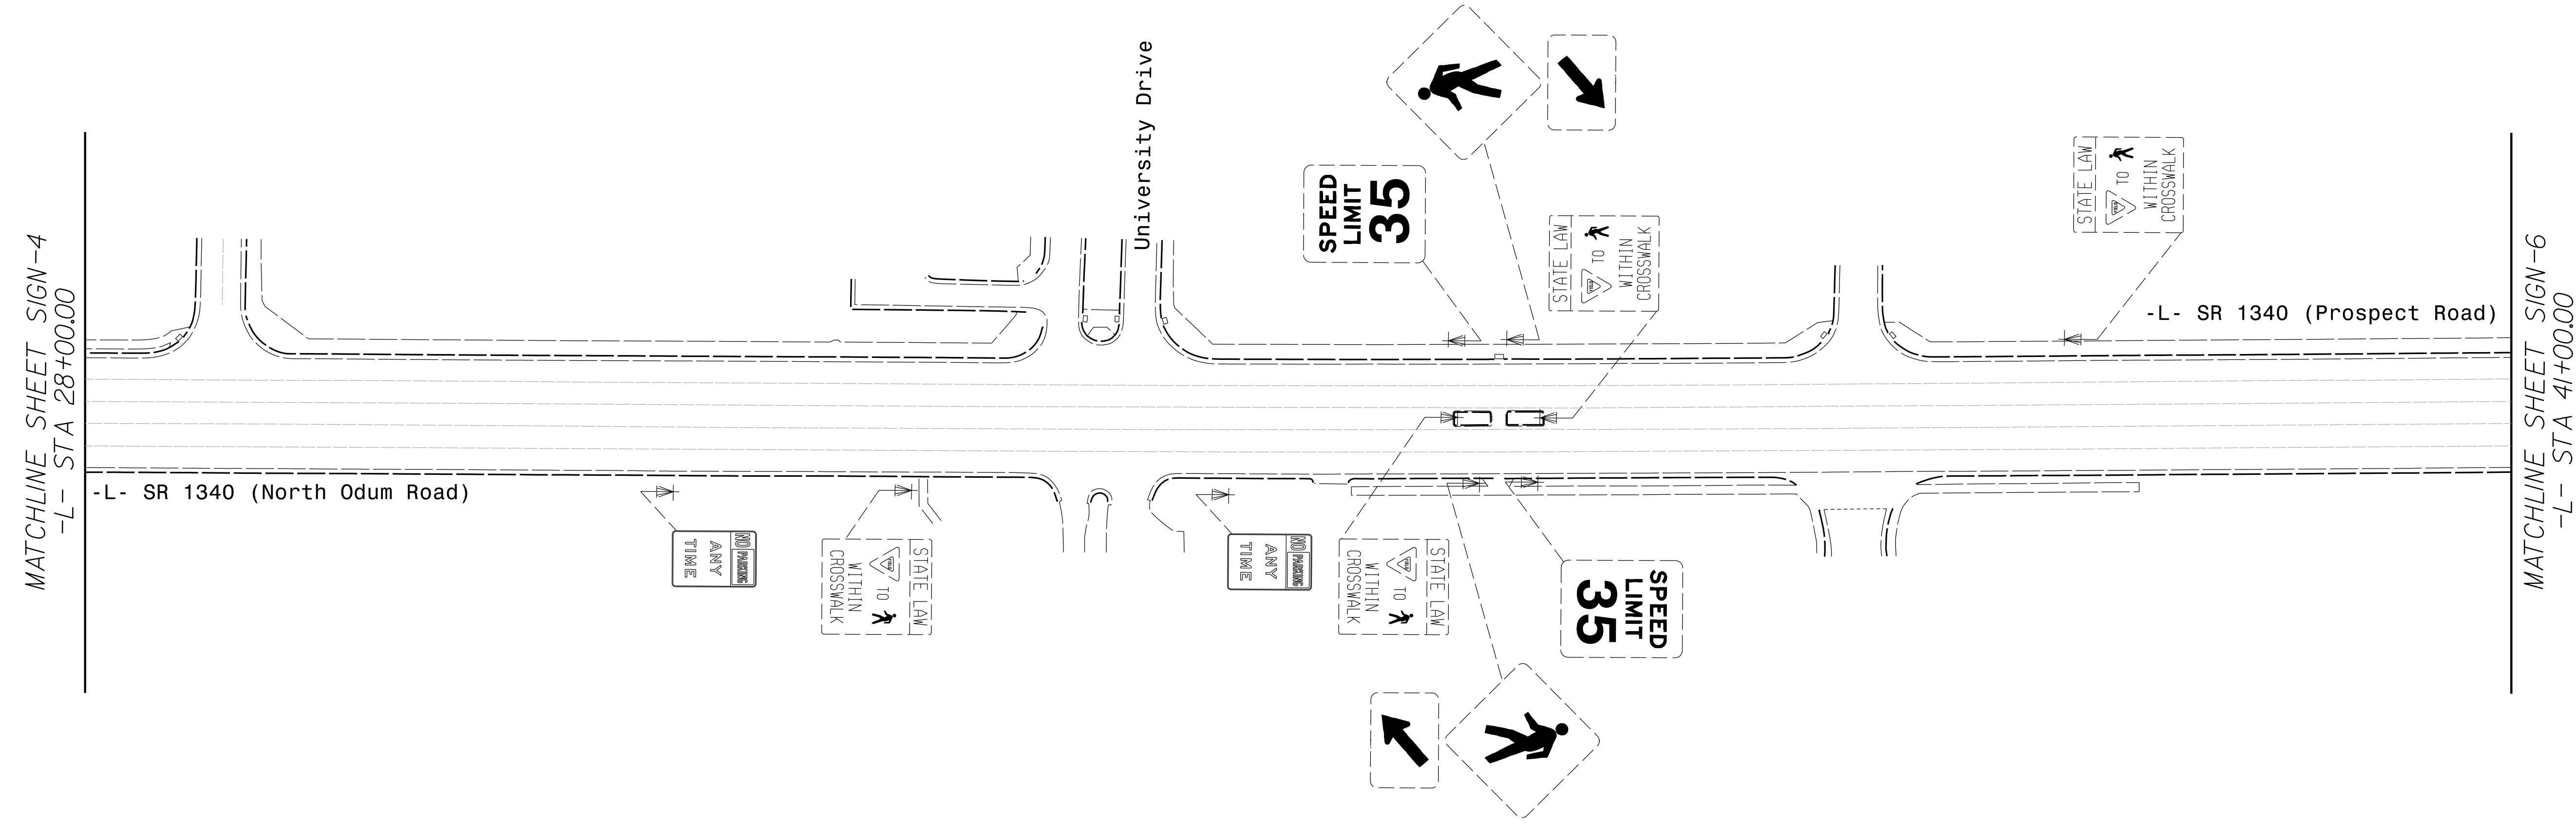



11/28/2017 11:28:05 AM I:\Projects\115925\_Sign\05.dgn


Prepared in the offices of:



**RAMEY KEMP ASSOCIATES, INC.**  
 Transportation Engineers  
 9808 Falmington Place, Suite 100  
 Raleigh, North Carolina 27603  
 919-872-2115 / 919-872-4416 Fax  
 www.rameykemp.com

**EXISTING SIGNING DETAIL**

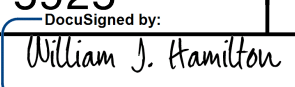TIP NO.	SHEET NO.
U-5925	SIGN-6
DocuSigned by:  APPROVED: _____ <small>A05600734648484</small>	
DATE: 11/28/2017	
SEAL	
	
<b>DOCUMENT NOT CONSIDERED FINAL UNLESS ALL SIGNATURES COMPLETED</b>	

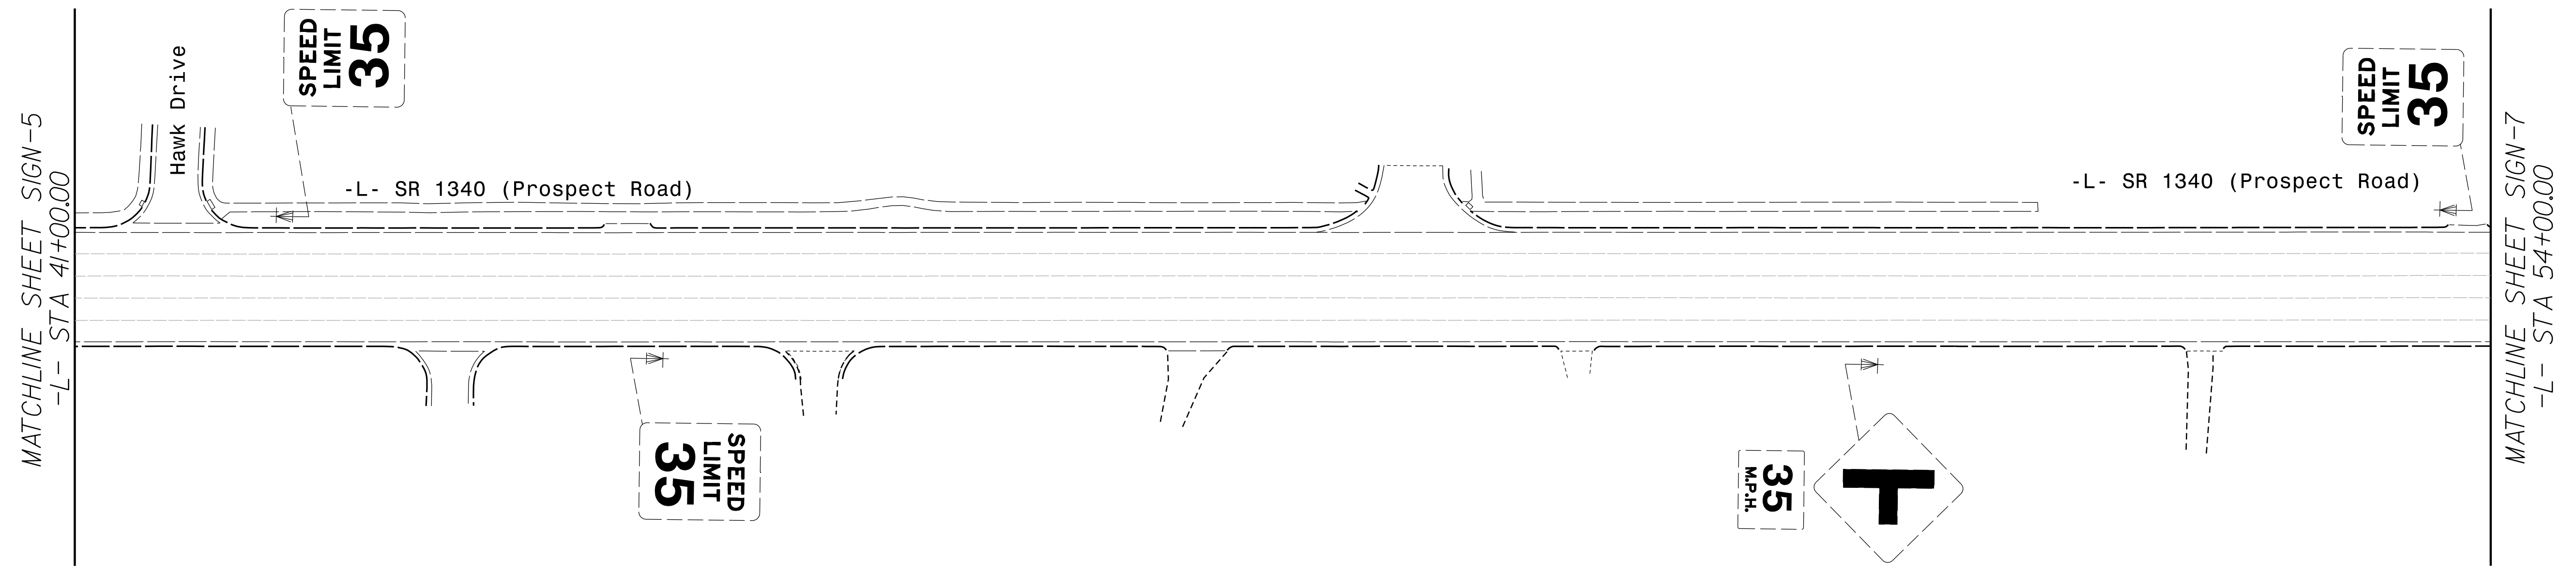


11/28/2017  
I:\Signing\U5925\_Sign06.dgn  
Ramey Kemp & Associates, Inc.


Prepared in the offices of:



**RAMEY KEMP & ASSOCIATES, INC.**  
 Transportation Engineers  
 5808 Falmington Place, Suite 100  
 Raleigh, North Carolina 27629  
 919-872-3115 Tel. 919-872-4416 Fax  
 www.rameykemp.com

**EXISTING  
SIGNING  
DETAIL**

TIP NO. U-5925	SHEET NO. SIGN-7
APPROVED: <i>William J. Hamilton</i> <small>AS0600704648484</small>	
DATE: 11/28/2017	
SEAL 	
<b>DOCUMENT NOT CONSIDERED FINAL UNLESS ALL SIGNATURES COMPLETED</b>	

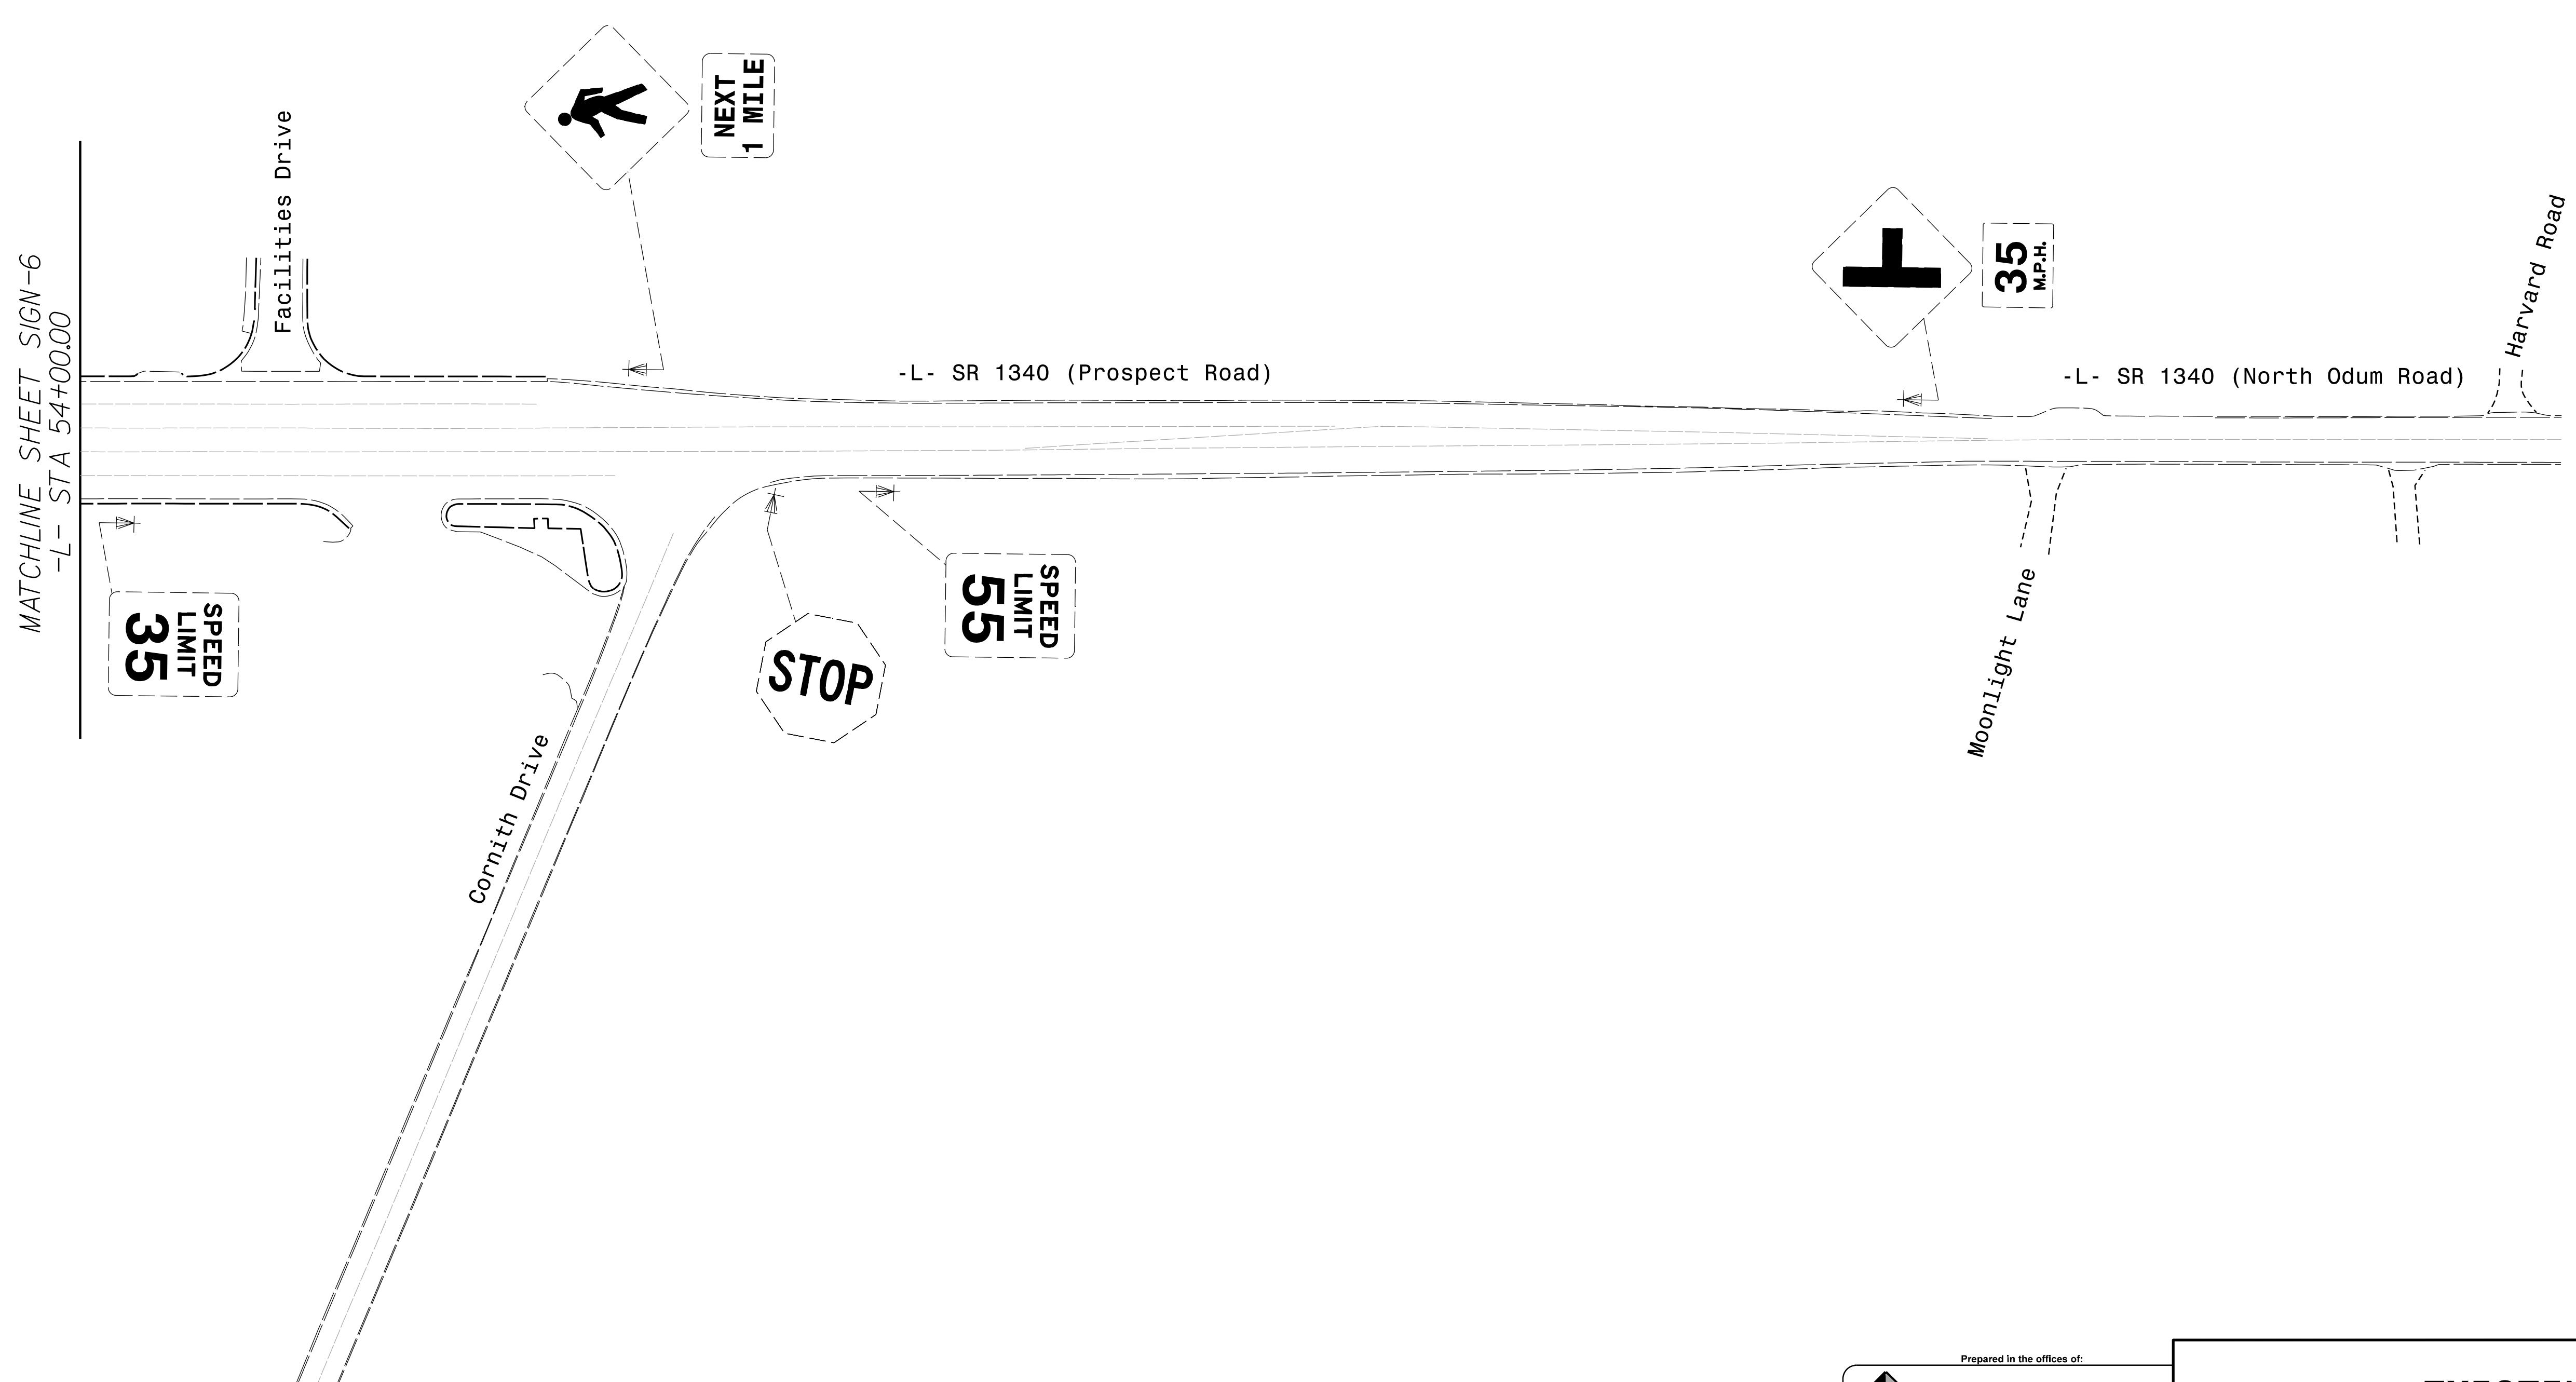

MATCHLINE SHEET SIGN-6  
-L- STA 54+00.00

Facilities Drive

Cornith Drive

Moonlight Lane

Harvard Road

-L- SR 1340 (Prospect Road)

-L- SR 1340 (North Odum Road)

SPEED  
LIMIT  
35

SPEED  
LIMIT  
55

STOP

NEXT  
1 MILE

35  
M.P.H.


11/28/2017  
I:\Signing\U5925\_Sign07.dgn  
Ramey Kemp & Associates, Inc.


Prepared in the offices of:  

**RAMEY KEMP & ASSOCIATES, INC.**  
 Transportation Engineers  
 9887 Furlong Place, Suite 100  
 Raleigh, North Carolina 27629  
 919-872-5115 Tel. 919-872-4416 Fax  
 www.rameykemp.com

**EXISTING  
SIGNING  
DETAIL**



TIP NO. U-5925	SHEET NO. SIGN-8
APPROVED: <i>William J. Hamilton</i> A00000704048484	
DATE: 11/28/2017	
SEAL 	
DOCUMENT NOT CONSIDERED FINAL UNLESS ALL SIGNATURES COMPLETED	

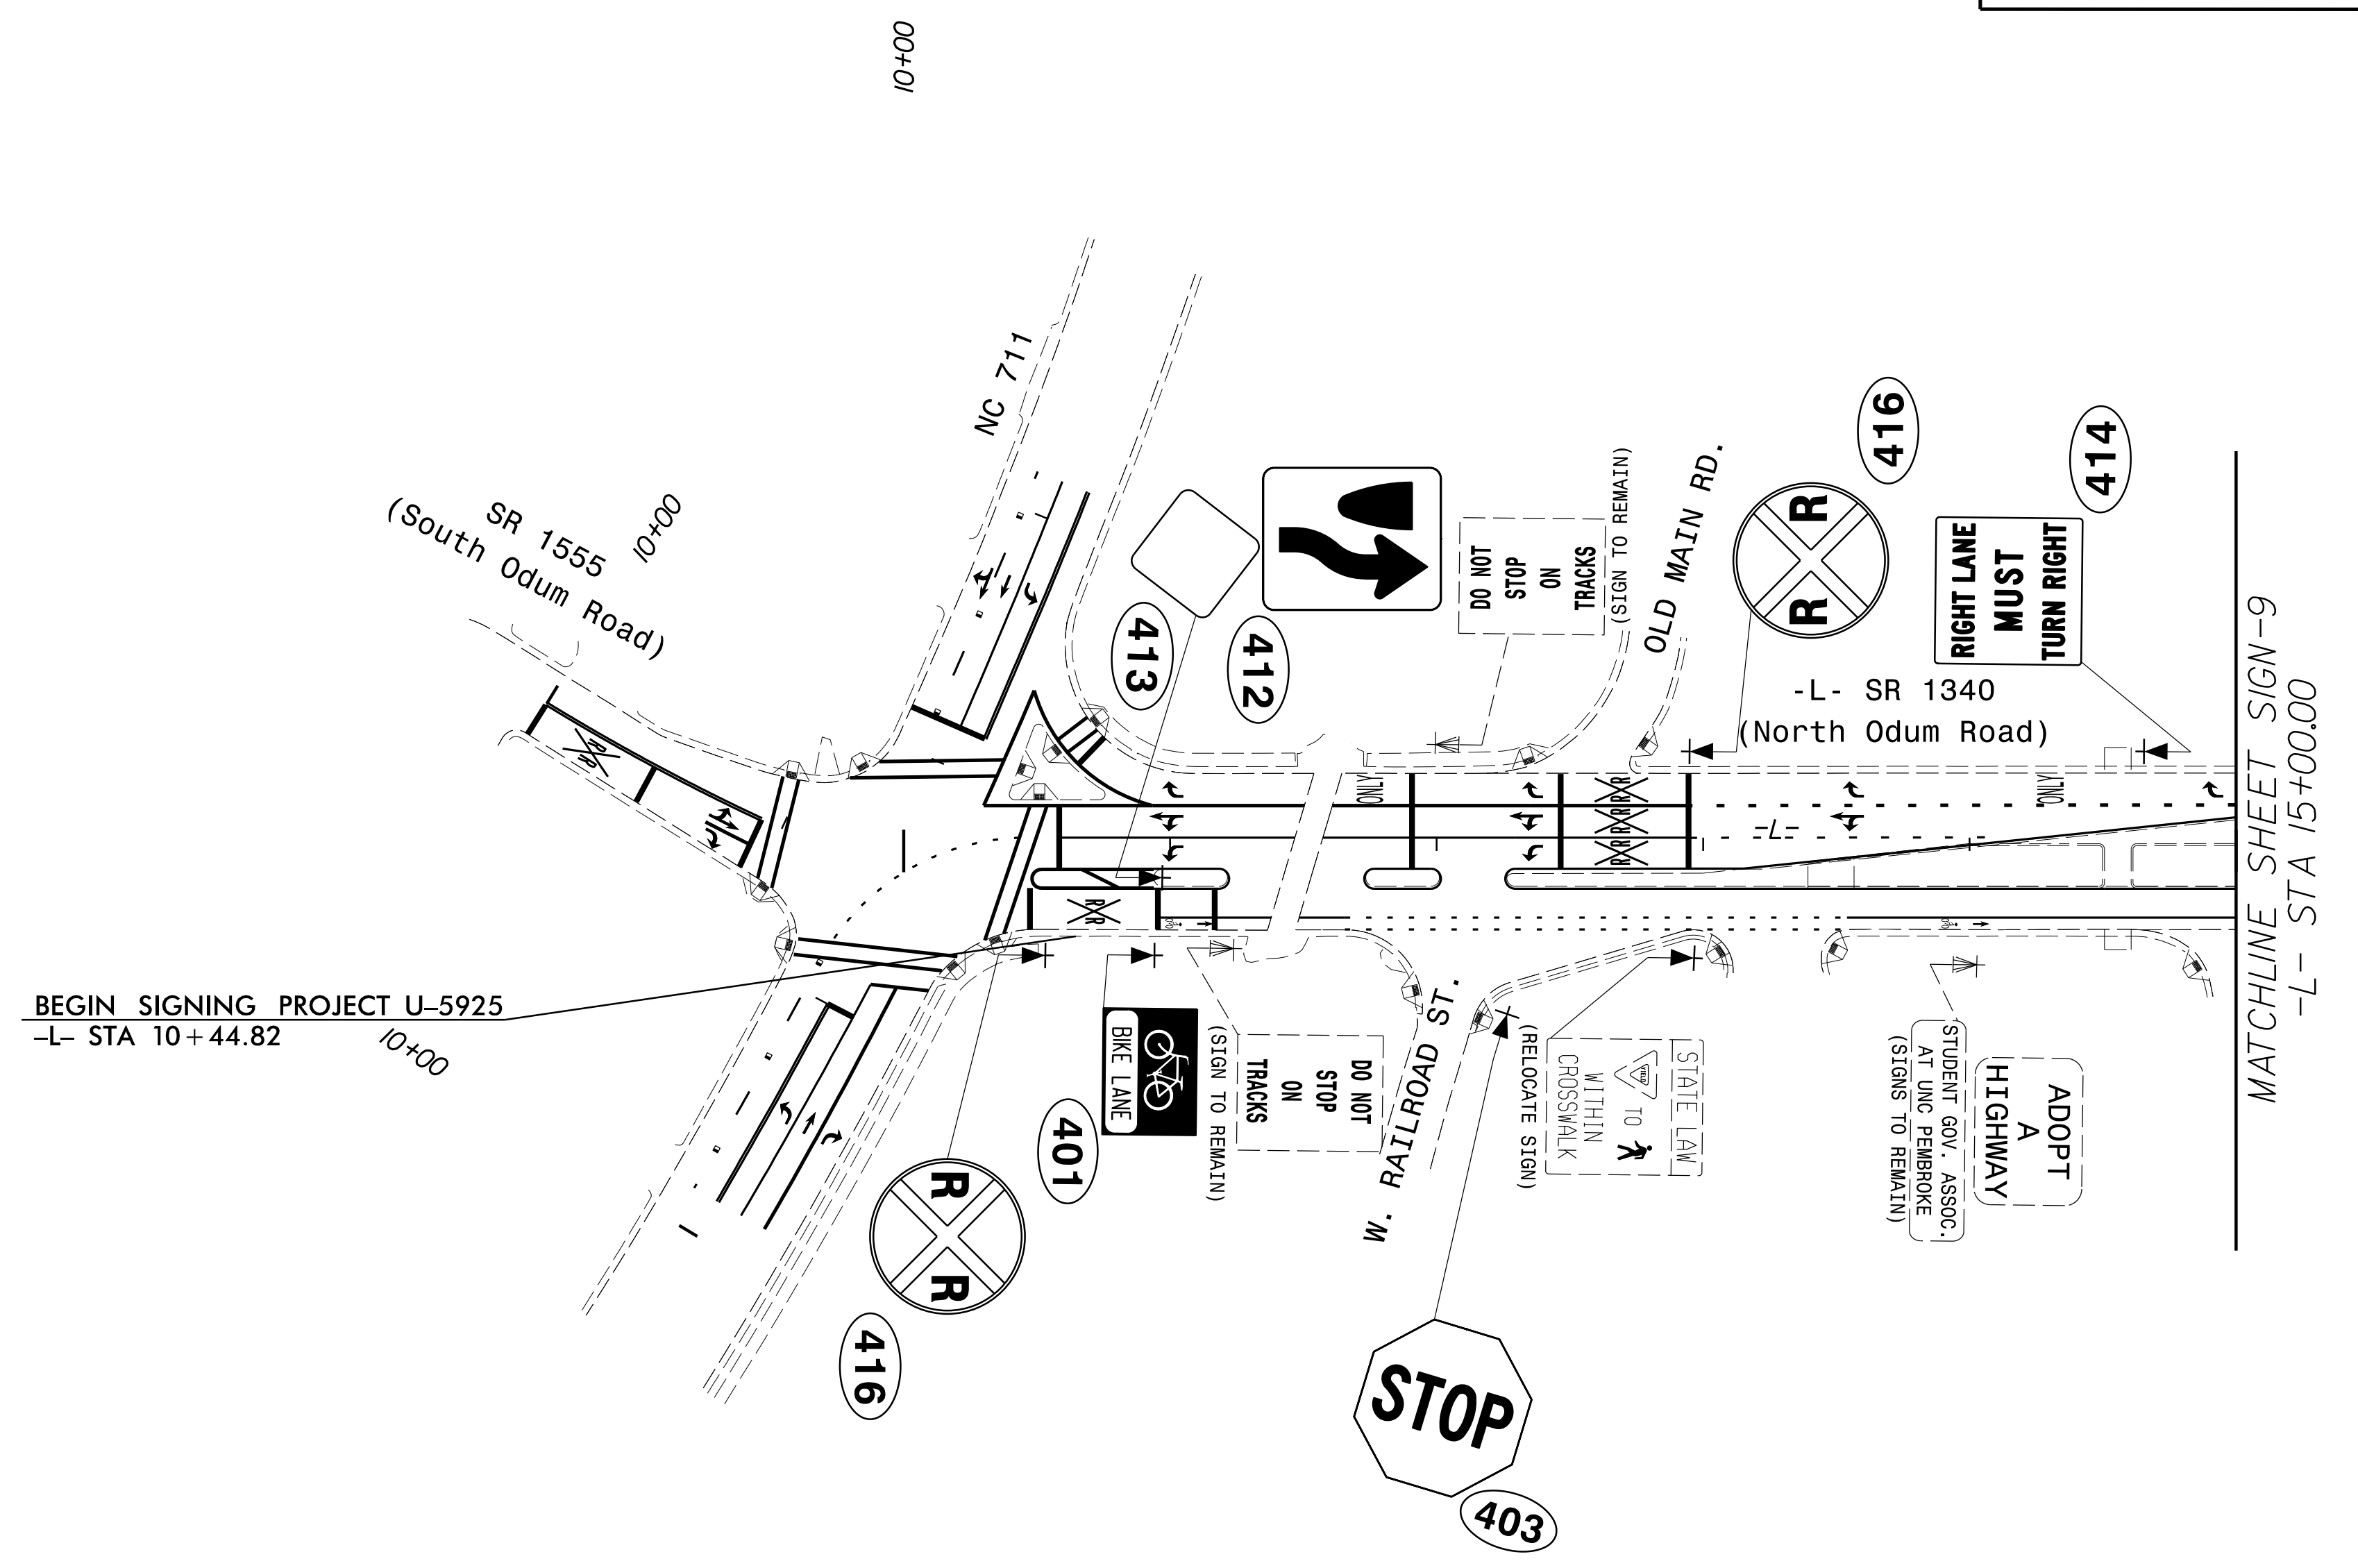


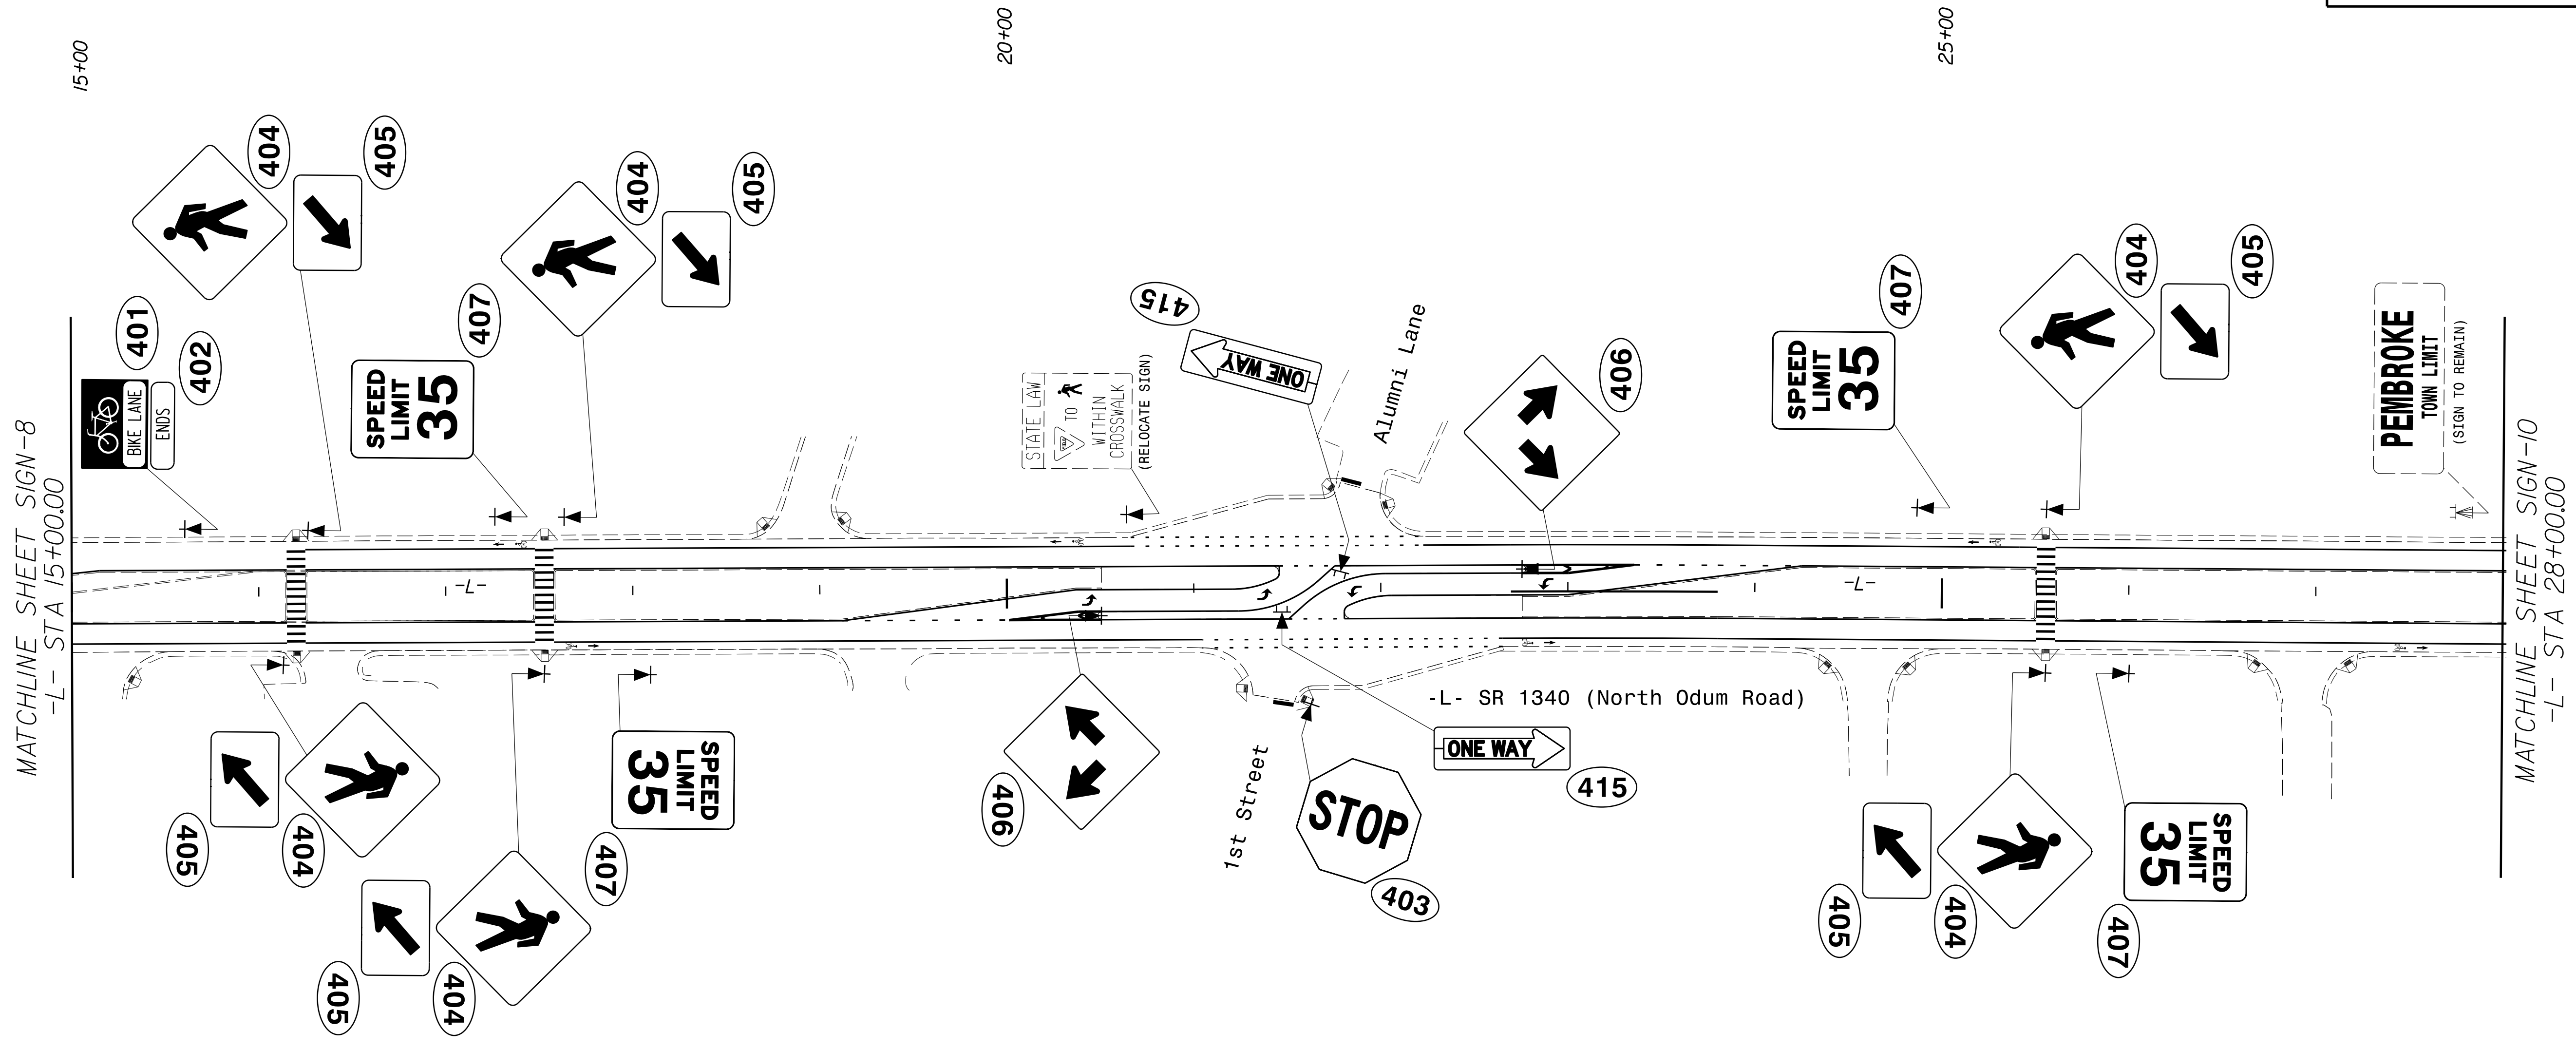
11/28/2017 11:28:00 AM \\u5925\_Sign08.dgn

Prepared in the offices of:

**RAMEY KEMP & ASSOCIATES, INC.**  
 Transportation Engineers  
 5805 Falmington Place, Suite 100  
 Raleigh, North Carolina 27609  
 919-872-2115 Tel. 919-872-4416 Fax  
 www.rameykemp.com

**PROPOSED SIGNING DETAIL**

TIP NO. U-5925	SHEET NO. SIGN-9
APPROVED: <i>William J. Hamilton</i> <small>DocuSigned by: A059807048048484</small>	
DATE: 11/28/2017	
SEAL 	
DOCUMENT NOT CONSIDERED FINAL UNLESS ALL SIGNATURES COMPLETED	




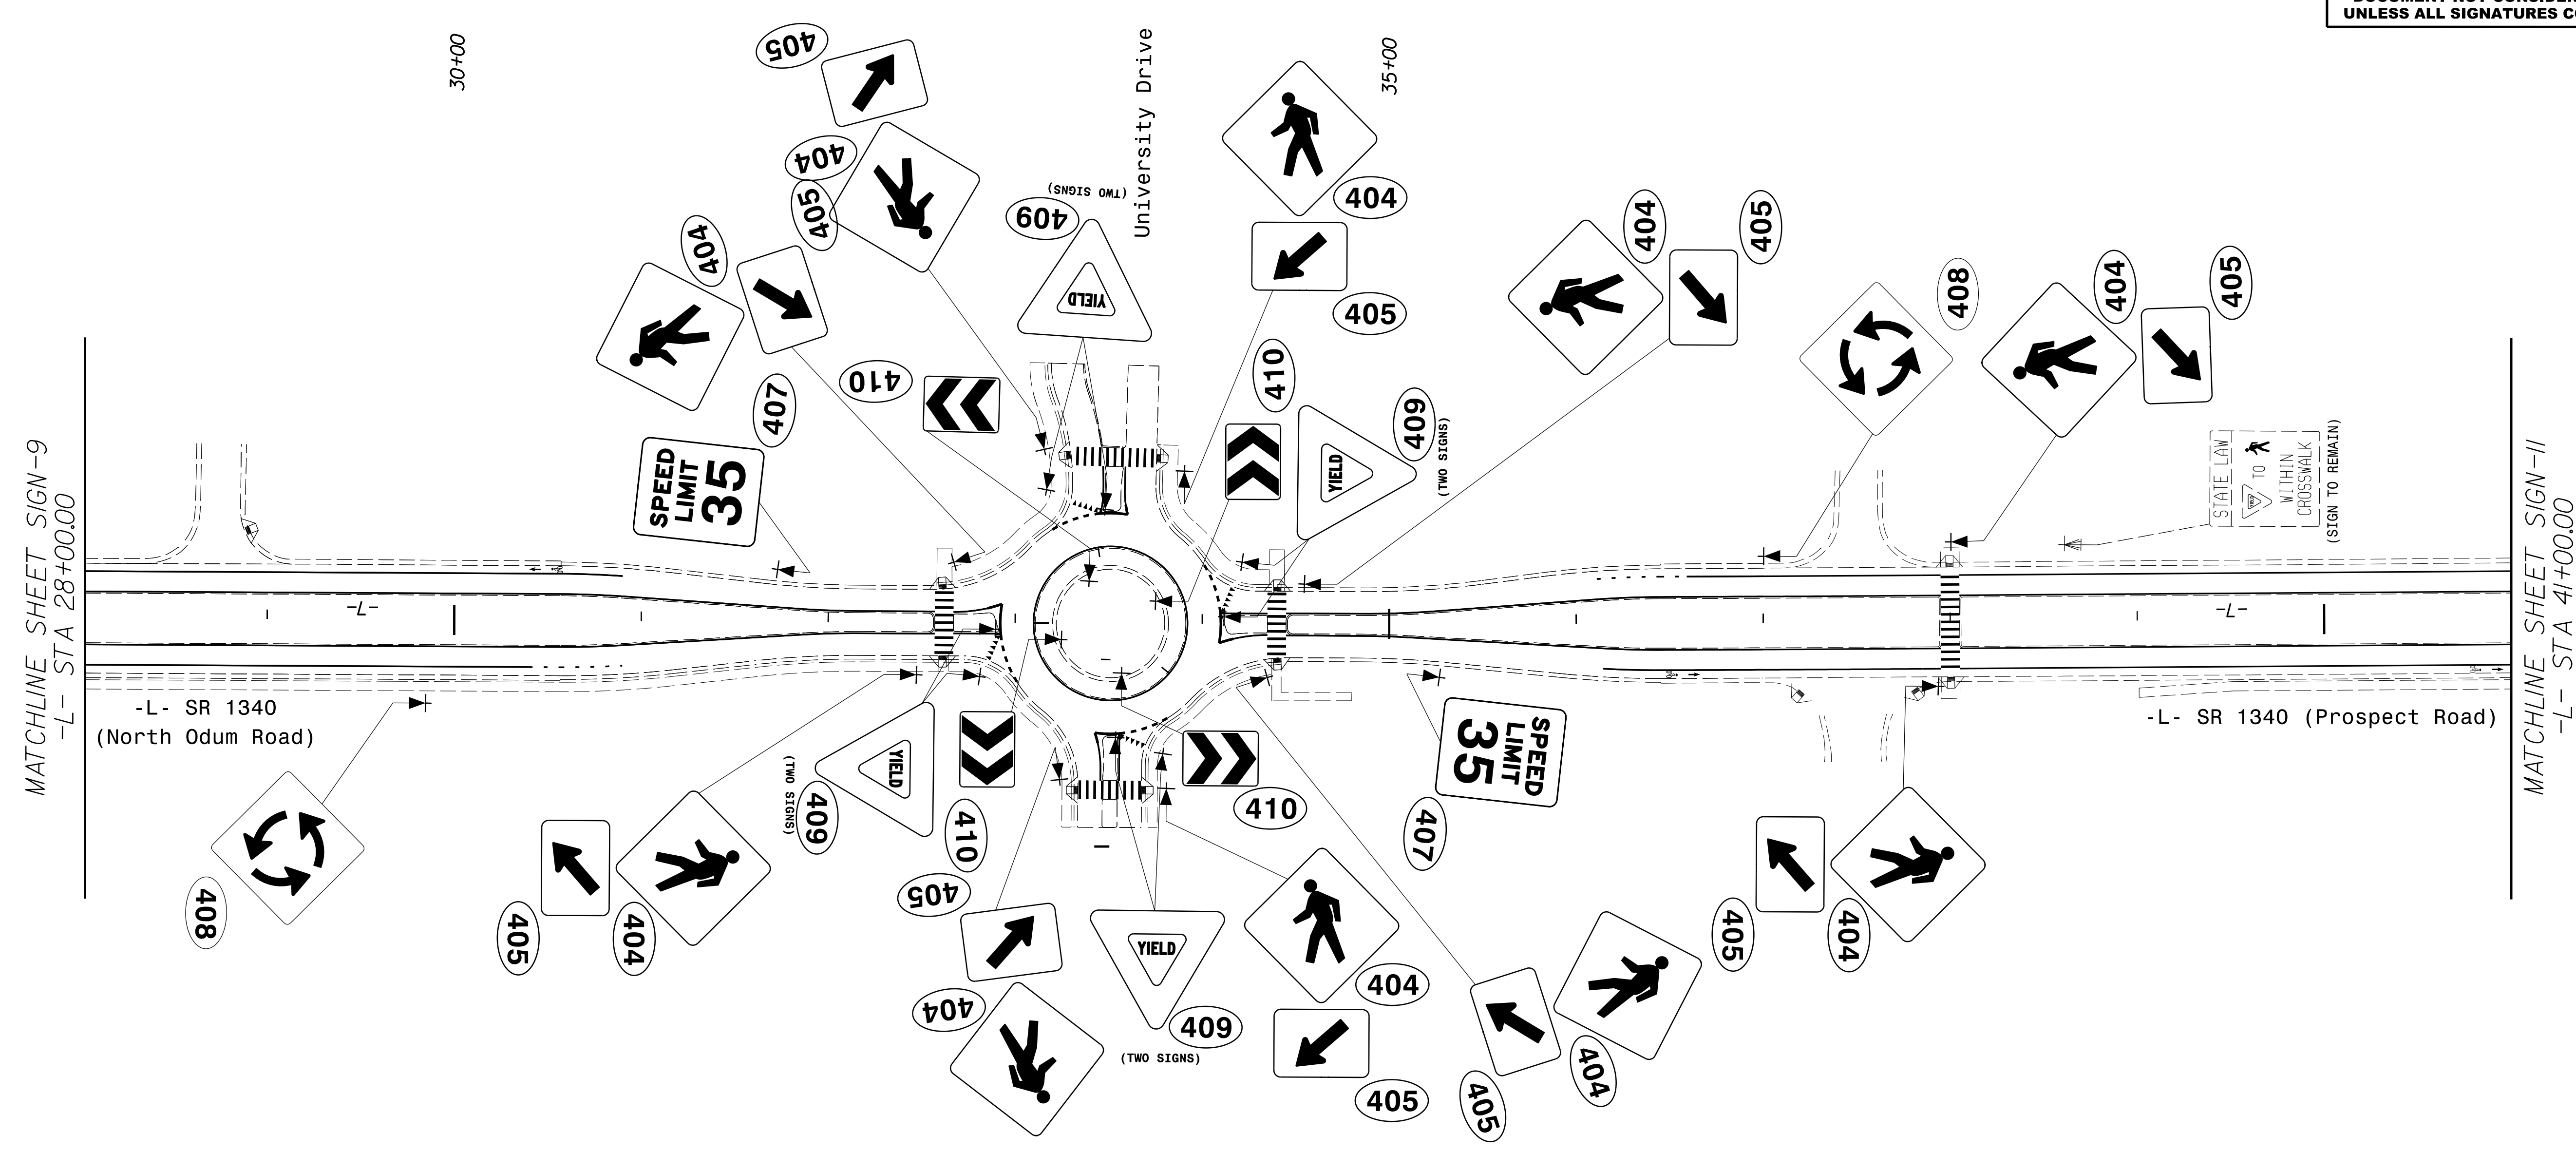
11/28/2017 11:28:00 AM U:\5925\_Sign\09.dgn

Prepared in the offices of:  

**RAMEY KEMP ASSOCIATES, INC.**  
 Transportation Engineers  
 5805 Falmington Place, Suite 100  
 Raleigh, North Carolina 27605  
 919-872-2115 / 919-872-4416 Fax  
 www.rameykemp.com

**PROPOSED SIGNING DETAIL**

TIP NO. <b>U-5925</b>	SHEET NO. <b>SIGN-10</b>
APPROVED: <i>William J. Hamilton</i> <small>AS0600704648484</small>	
DATE: 11/28/2017	
SEAL 	
<b>DOCUMENT NOT CONSIDERED FINAL UNLESS ALL SIGNATURES COMPLETED</b>	



11/28/2017  
\\fs1\signing\U5925\_Sign10.dgn  
11/28/2017 10:10:10 AM


Prepared in the offices of:




**RAMEY KEMP ASSOCIATES, INC.**  
Transportation Engineers  
5808 Farrington Place, Suite 100  
Raleigh, North Carolina 27605  
919-872-2115 | 919-872-4416 Fax  
www.rameykemp.com

**PROPOSED  
SIGNING DETAIL**

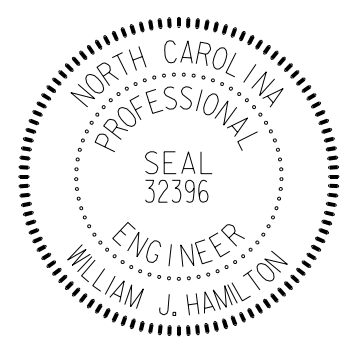

TIP NO. U-5925	SHEET NO. SIGN-11
APPROVED: <i>William J. Hamilton</i> <small>Professional Engineer License No. 32396</small>	
DATE: 11/28/2017	
SEAL 	
DOCUMENT NOT CONSIDERED FINAL UNLESS ALL SIGNATURES COMPLETED	

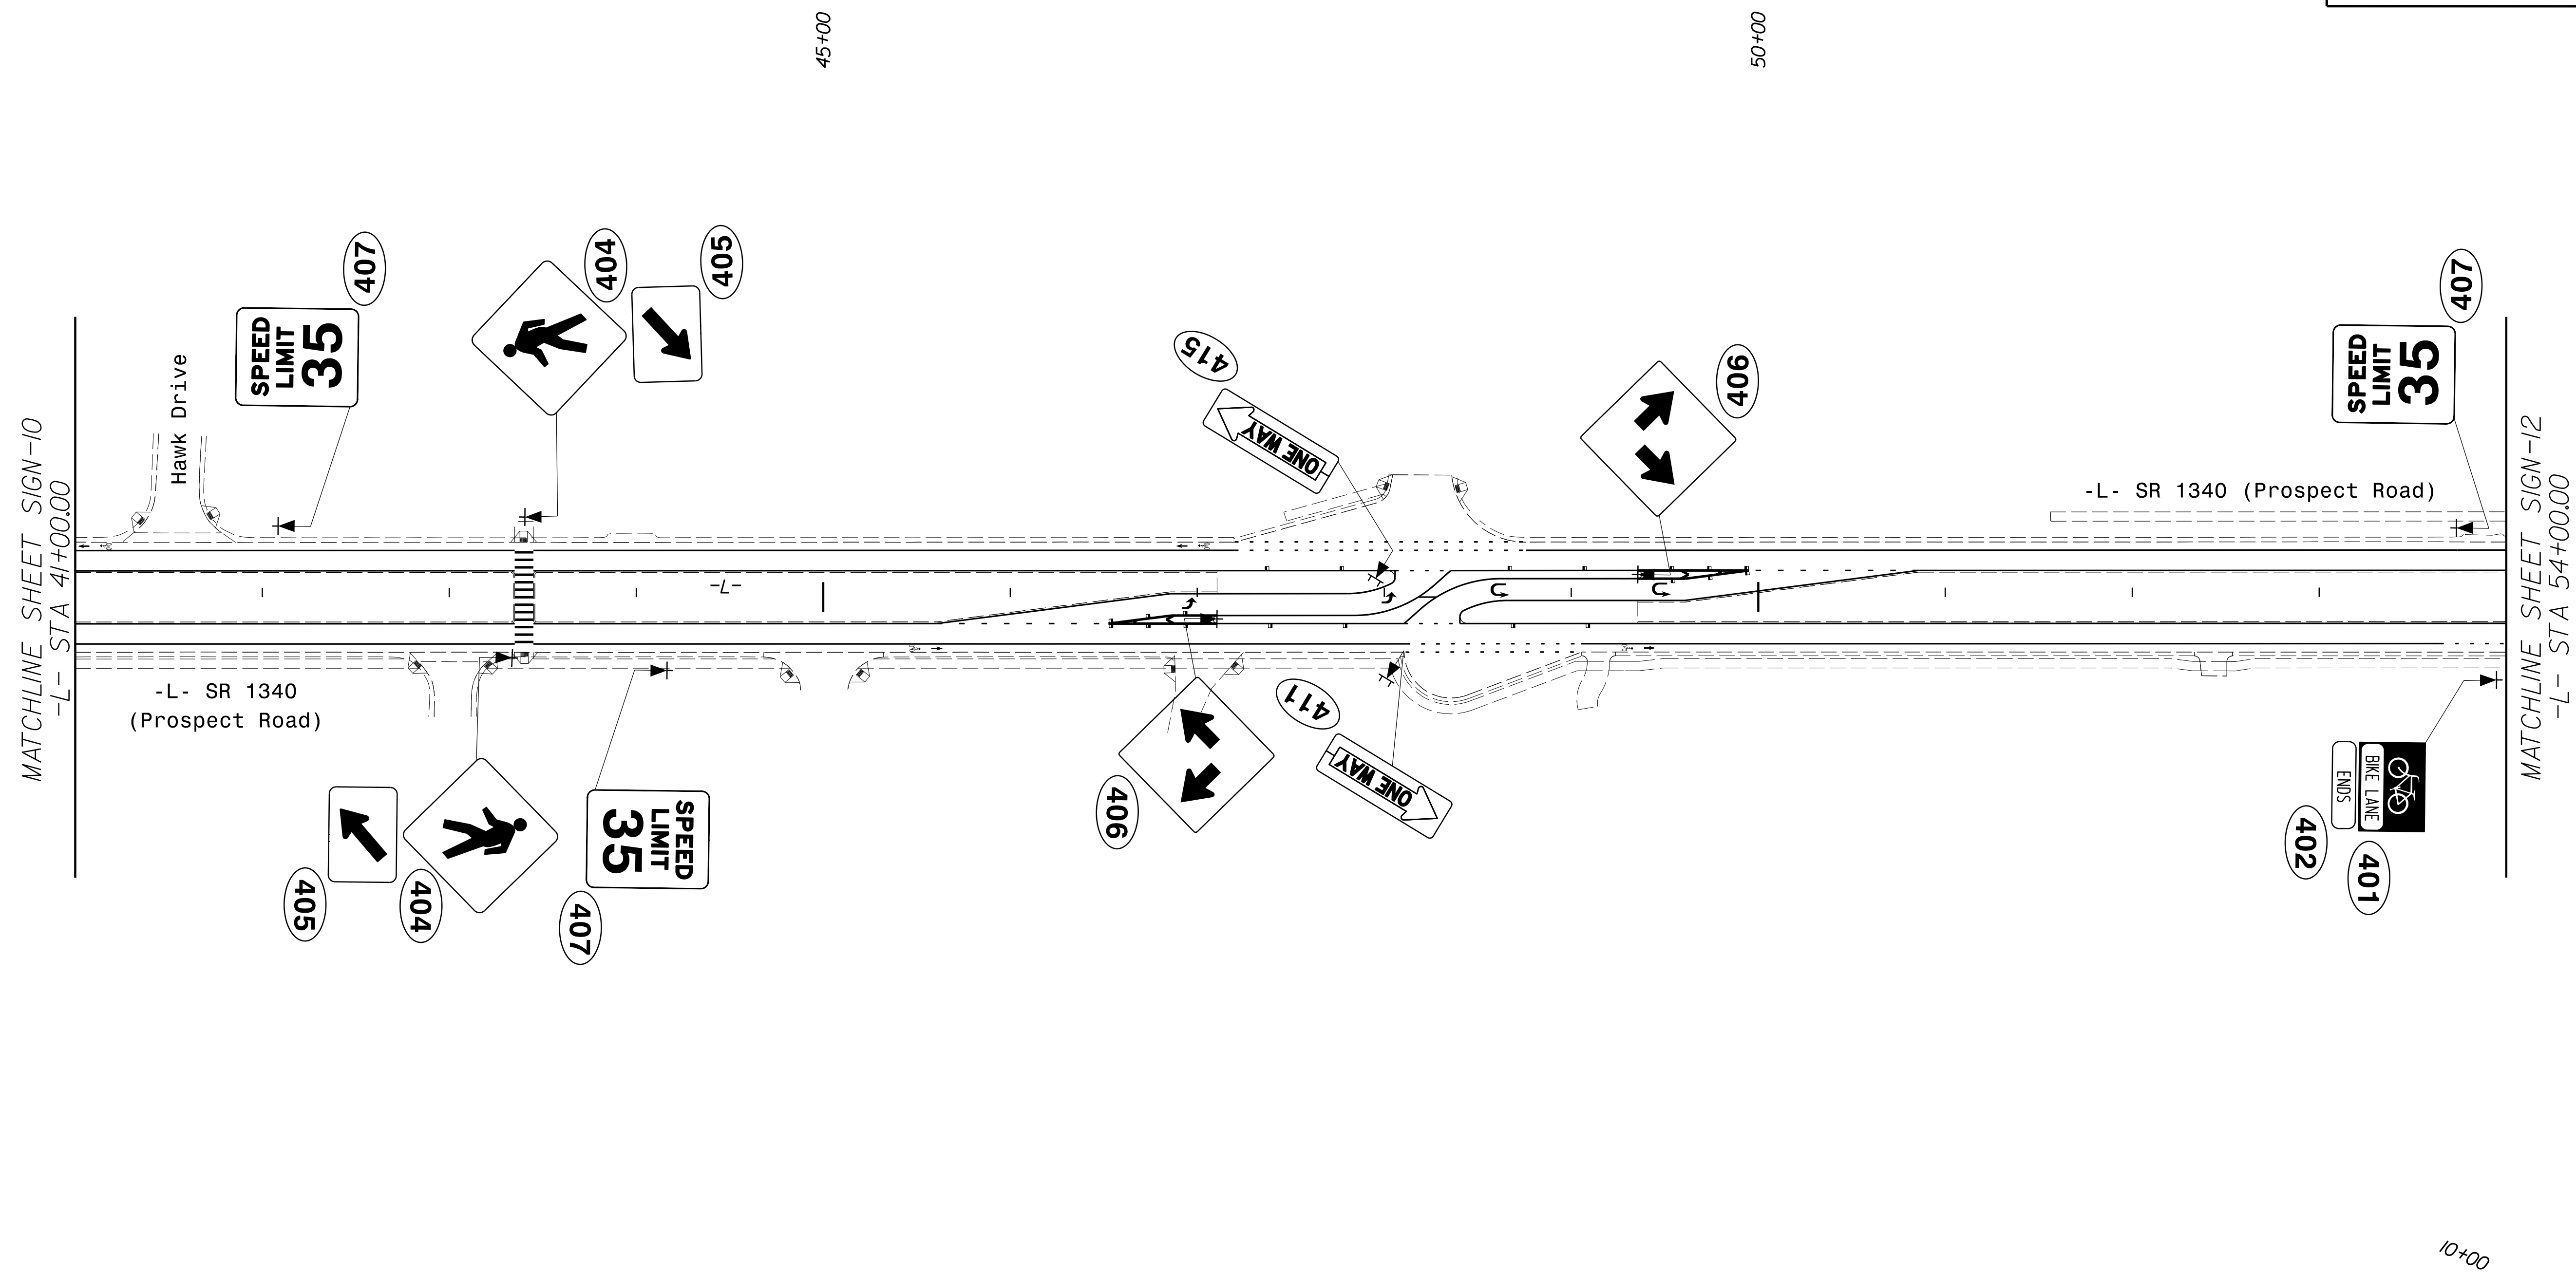


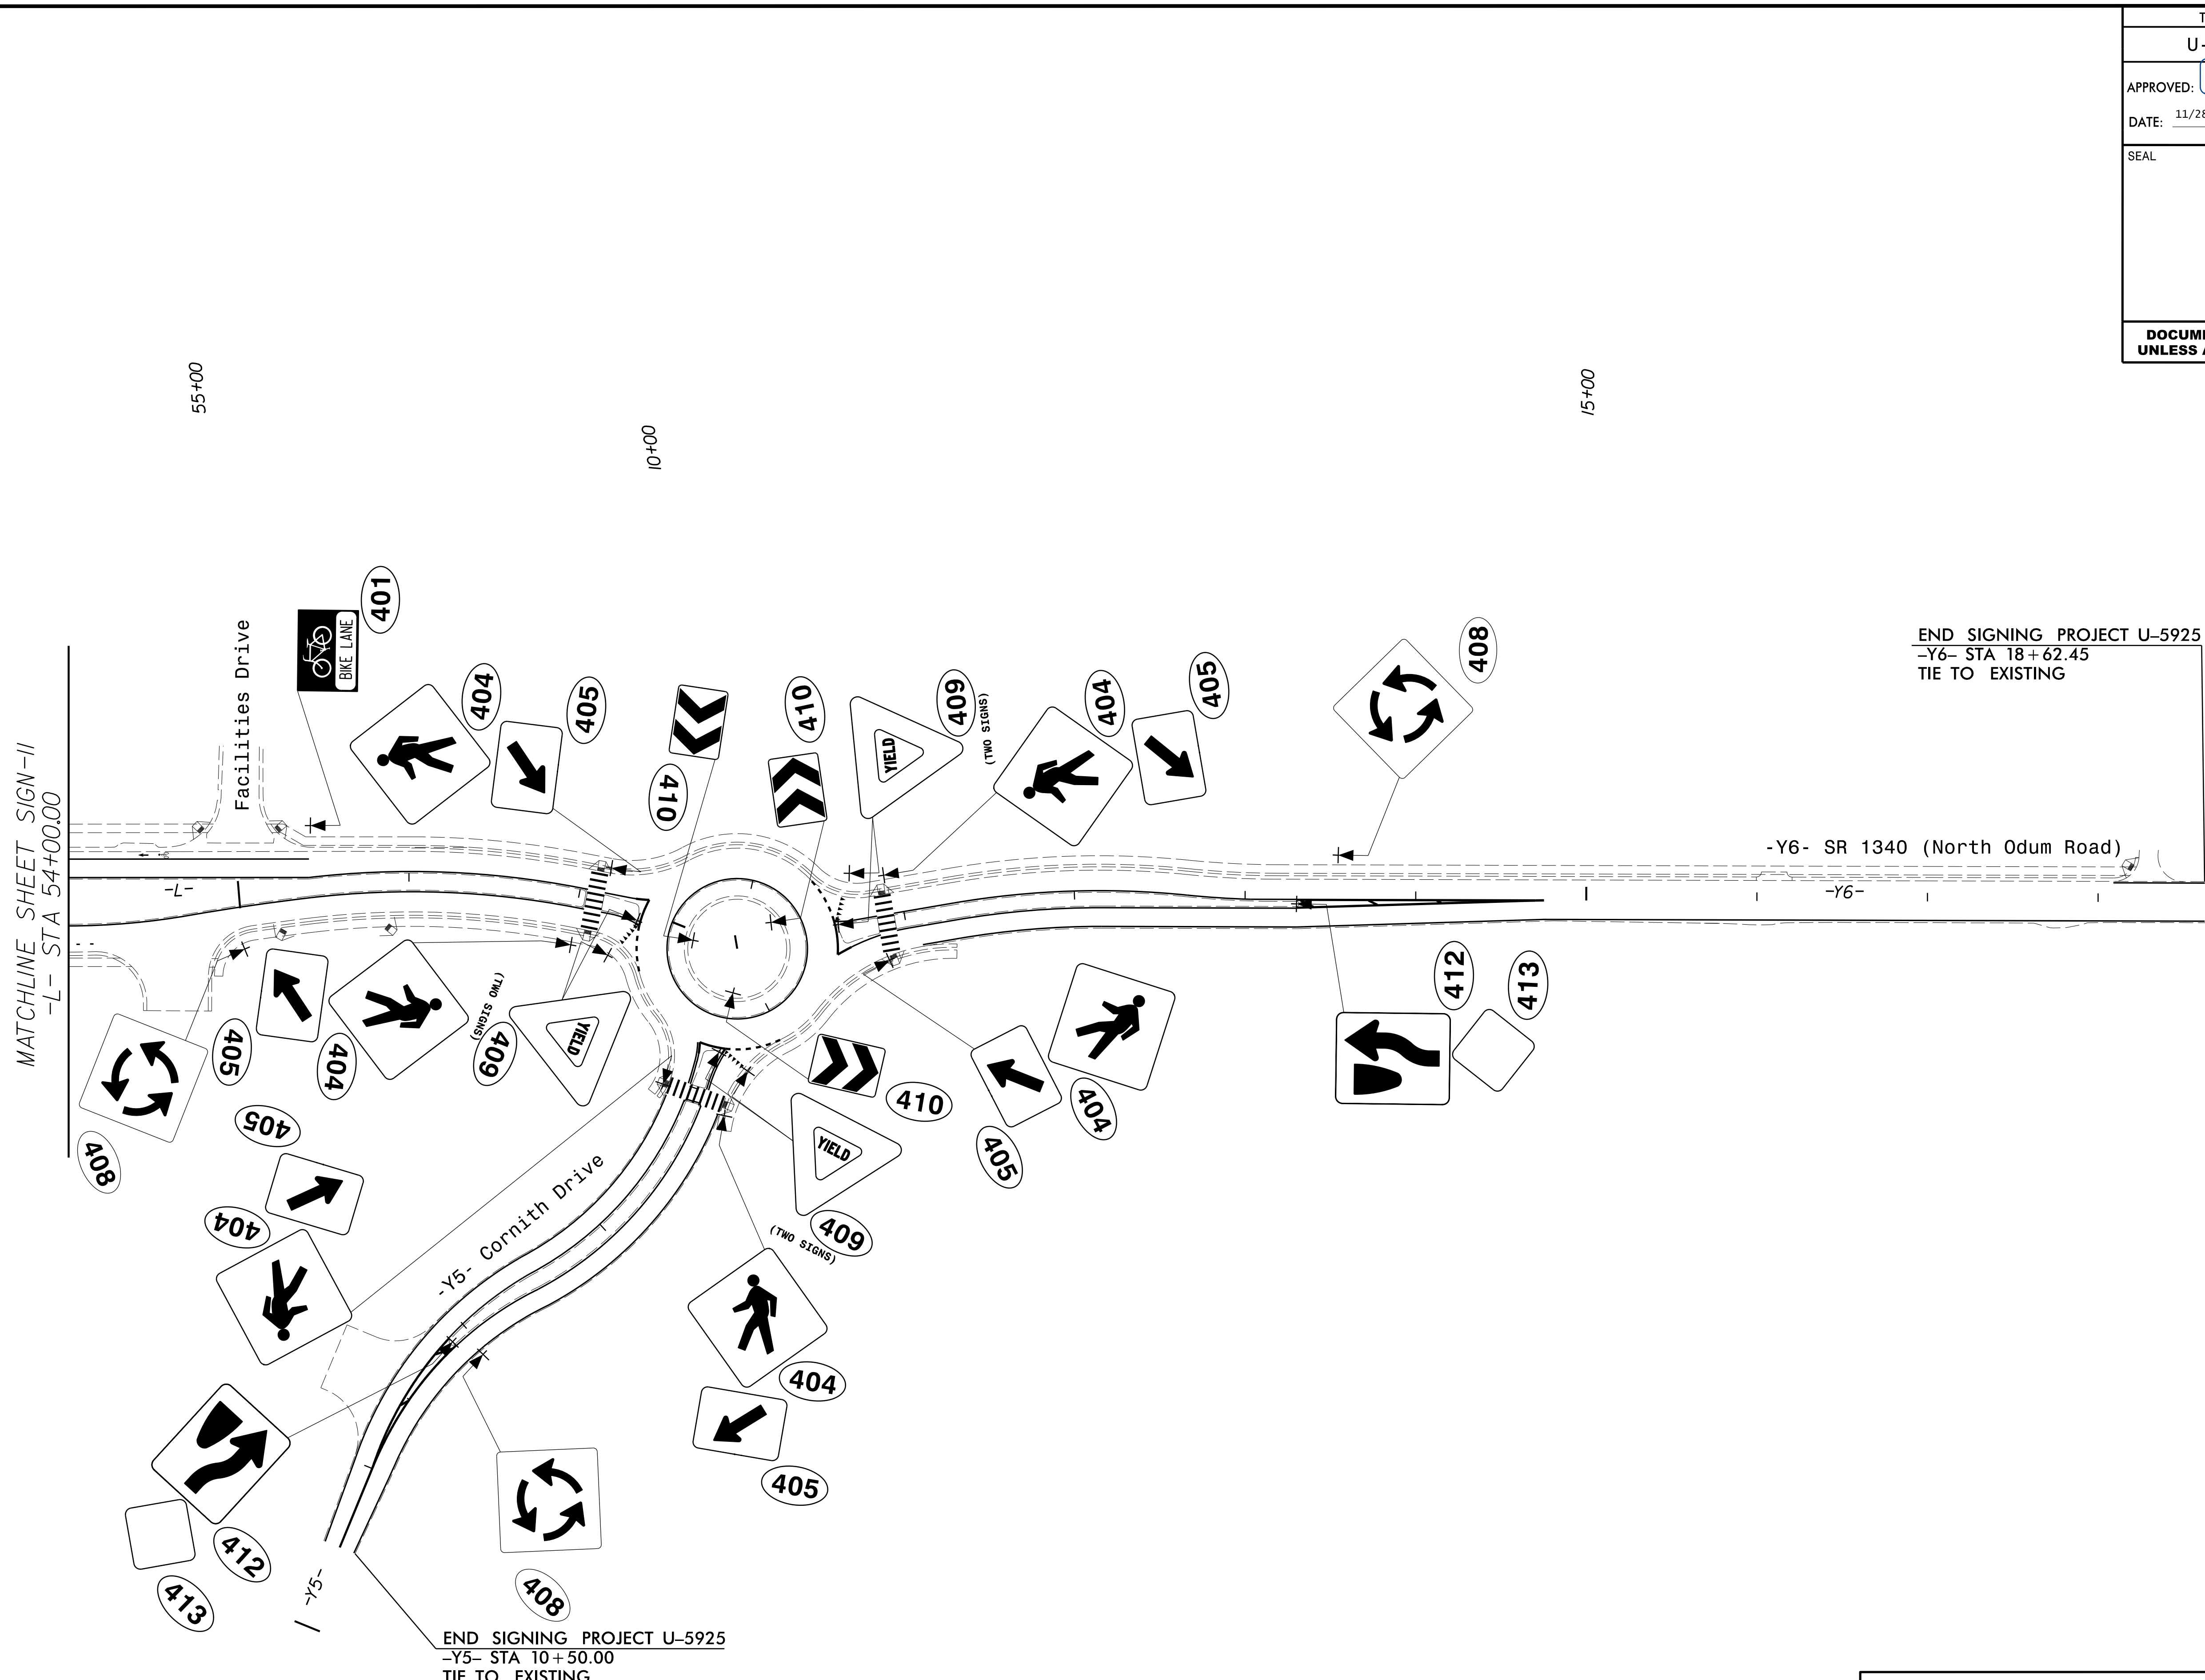
11/28/2017  
I:\Signing\U5925\_Sign11.dgn  
Ramey Kemp & Associates, Inc.

Prepared in the offices of:  

**RAMEY KEMP & ASSOCIATES, INC.**  
 Transportation Engineers  
 5808 Furlong Place, Suite 100  
 Raleigh, North Carolina 27629  
 919-872-5115 Tel. 919-872-4416 Fax  
 www.rameykemp.com

**PROPOSED  
SIGNING DETAIL**

TIP NO.	SHEET NO.
U-5925	SIGN-12
APPROVED: <i>William J. Hamilton</i> A05900704048484	
DATE: 11/28/2017	
SEAL 	
DOCUMENT NOT CONSIDERED FINAL UNLESS ALL SIGNATURES COMPLETED	



11/28/2017  
I:\Signing\U5925\_Sign12.dgn  
Ramey Kemp Associates, Inc.

Prepared in the offices of:



**RAMEY KEMP ASSOCIATES, INC.**  
Transportation Engineers  
5808 Furlong Place, Suite 100  
Raleigh, North Carolina 27603  
919-872-5115 | 919-872-4416 Fax  
www.rameykemp.com

**PROPOSED SIGNING DETAIL**