

**This electronic collection of documents is provided
for the convenience of the user
and is Not a Certified Document –**

**The documents contained herein were originally issued
and sealed by the individuals whose names and license
numbers appear on each page, on the dates appearing
with their signature on that page.**

**This file or an individual page
shall not be considered a certified document.**

**STATE OF NORTH CAROLINA
DEPARTMENT OF TRANSPORTATION**

**SIGNING PLAN
TRANSYLVANIA COUNTY**

**LOCATION: REPLACE BRIDGE No.139 OVER EAST BRANCH
TOXAWAY CREEK ON SR 1139**

<small>PROJECT REFERENCE NO.</small> B-5405	<small>SHEET NO.</small> SIGN-1
<small>APPROVED:</small> <small>DocuSigned by: Renee B. Roach B3C8C8F7CF4840D</small>	
<small>DATE:</small> 11/30/2017	
<small>SEAL</small> 	
DOCUMENT NOT CONSIDERED FINAL UNLESS ALL SIGNATURES COMPLETED	

T.I.P.: B-5405

CONTRACT: C204067

SUMMARY OF QUANTITIES

ITEM NO.		ITEM DESCRIPTION	QUANTITY	UNIT
DESC. NO.	SECT. NO.			
4025000000	901	CONTRACTOR FURNISHED, TYPE E SIGN	84	S.F.
4072000000	903	SUPPORTS, 3 LB STEEL U-CHANNEL	190	L.F.
4102000000	904	SIGN ERECTION, TYPE E	18	EA.
4155000000	907	DISPOSAL OF SIGN SYSTEM, U-CHANNEL	8	EA.

GENERAL NOTES

- . SIGNS FURNISHED BY CONTRACTOR
- . WHEN NOT STATIONED OR DIMENSIONED ON PLANS, ALL 'E' AND 'F' SIGNS SHALL BE FIELD LOCATED BY THE ENGINEER
- . ALL EXISTING SIGNS ON "U" CHANNEL POST WITHIN THE PROJECT LIMITS SHALL BE REMOVED AND DISPOSED OF UNLESS OTHERWISE NOTED ON PLANS.
- . THE BACKGROUND FOR TYPE E & F SIGNS SHALL BE TYPE C REFLECTIVE SHEETING.
- . SEE ROADWAY PLANS FOR GUARD/GUIDE RAIL DETAILS.

ROADWAY STANDARD DRAWING

THE FOLLOWING ROADWAY STANDARDS AS APPEAR IN "ROADWAY STANDARD DRAWINGS" - PROJECT SERVICES UNIT - N.C. DEPARTMENT OF TRANSPORTATION - RALEIGH, N.C., DATED JANUARY 2018 ARE APPLICABLE TO THIS PROJECT AND BY REFERENCE HEREBY ARE CONSIDERED A PART OF THESE PLANS:

904.10	ORIENTATION OF GROUND MOUNTED SIGNS
904.50	MOUNTING OF TYPE 'D', 'E' AND 'F' SIGNS ON 'U' CHANNEL POSTS

TYPE E SIGNS

401 QUANTITY REQ'D <u>1</u> 30" X 30" W1-1R ONE "U" POST PER SIGN	402 QUANTITY REQ'D <u>1</u> 30" X 30" W1-1L ONE "U" POST PER SIGN	20 MPH 18" X 18" W13-1P MOUNT BELOW SIGN 401 IN ONE ASSEMBLY MOUNT BELOW SIGN 402 IN ONE ASSEMBLY	25 MPH 18" X 18" W13-1P MOUNT BELOW SIGN 407 IN ONE ASSEMBLY MOUNT BELOW SIGN 408 IN ONE ASSEMBLY
405 QUANTITY REQ'D <u>5</u> 24" X 30" W1-8R ONE "U" POST PER SIGN	406 QUANTITY REQ'D <u>5</u> 24" X 30" W1-8L ONE "U" POST PER SIGN	407 QUANTITY REQ'D <u>1</u> 30" X 30" W1-3R ONE "U" POST PER SIGN	408 QUANTITY REQ'D <u>1</u> 30" X 30" W1-3L ONE "U" POST PER SIGN


INDEX



<u>SHEET NO.</u>	<u>DESCRIPTION</u>
SIGN-1	TITLE SHEET AND TYPE E SIGNS
SIGN-2	SIGN DETAIL SHEET

PLAN PREPARED BY: N.C.D.O.T. SIGNING AND DELINEATION UNIT

KELVIN JORDAN SIGNING & DELINEATION REGIONAL ENGINEER

DERRICK BEARD SIGNING & DELINEATION PROJECT DESIGN ENGINEER

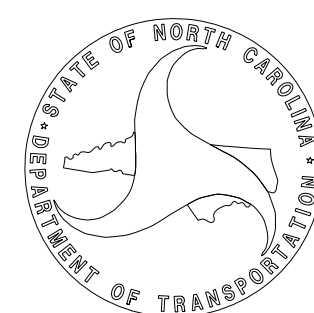

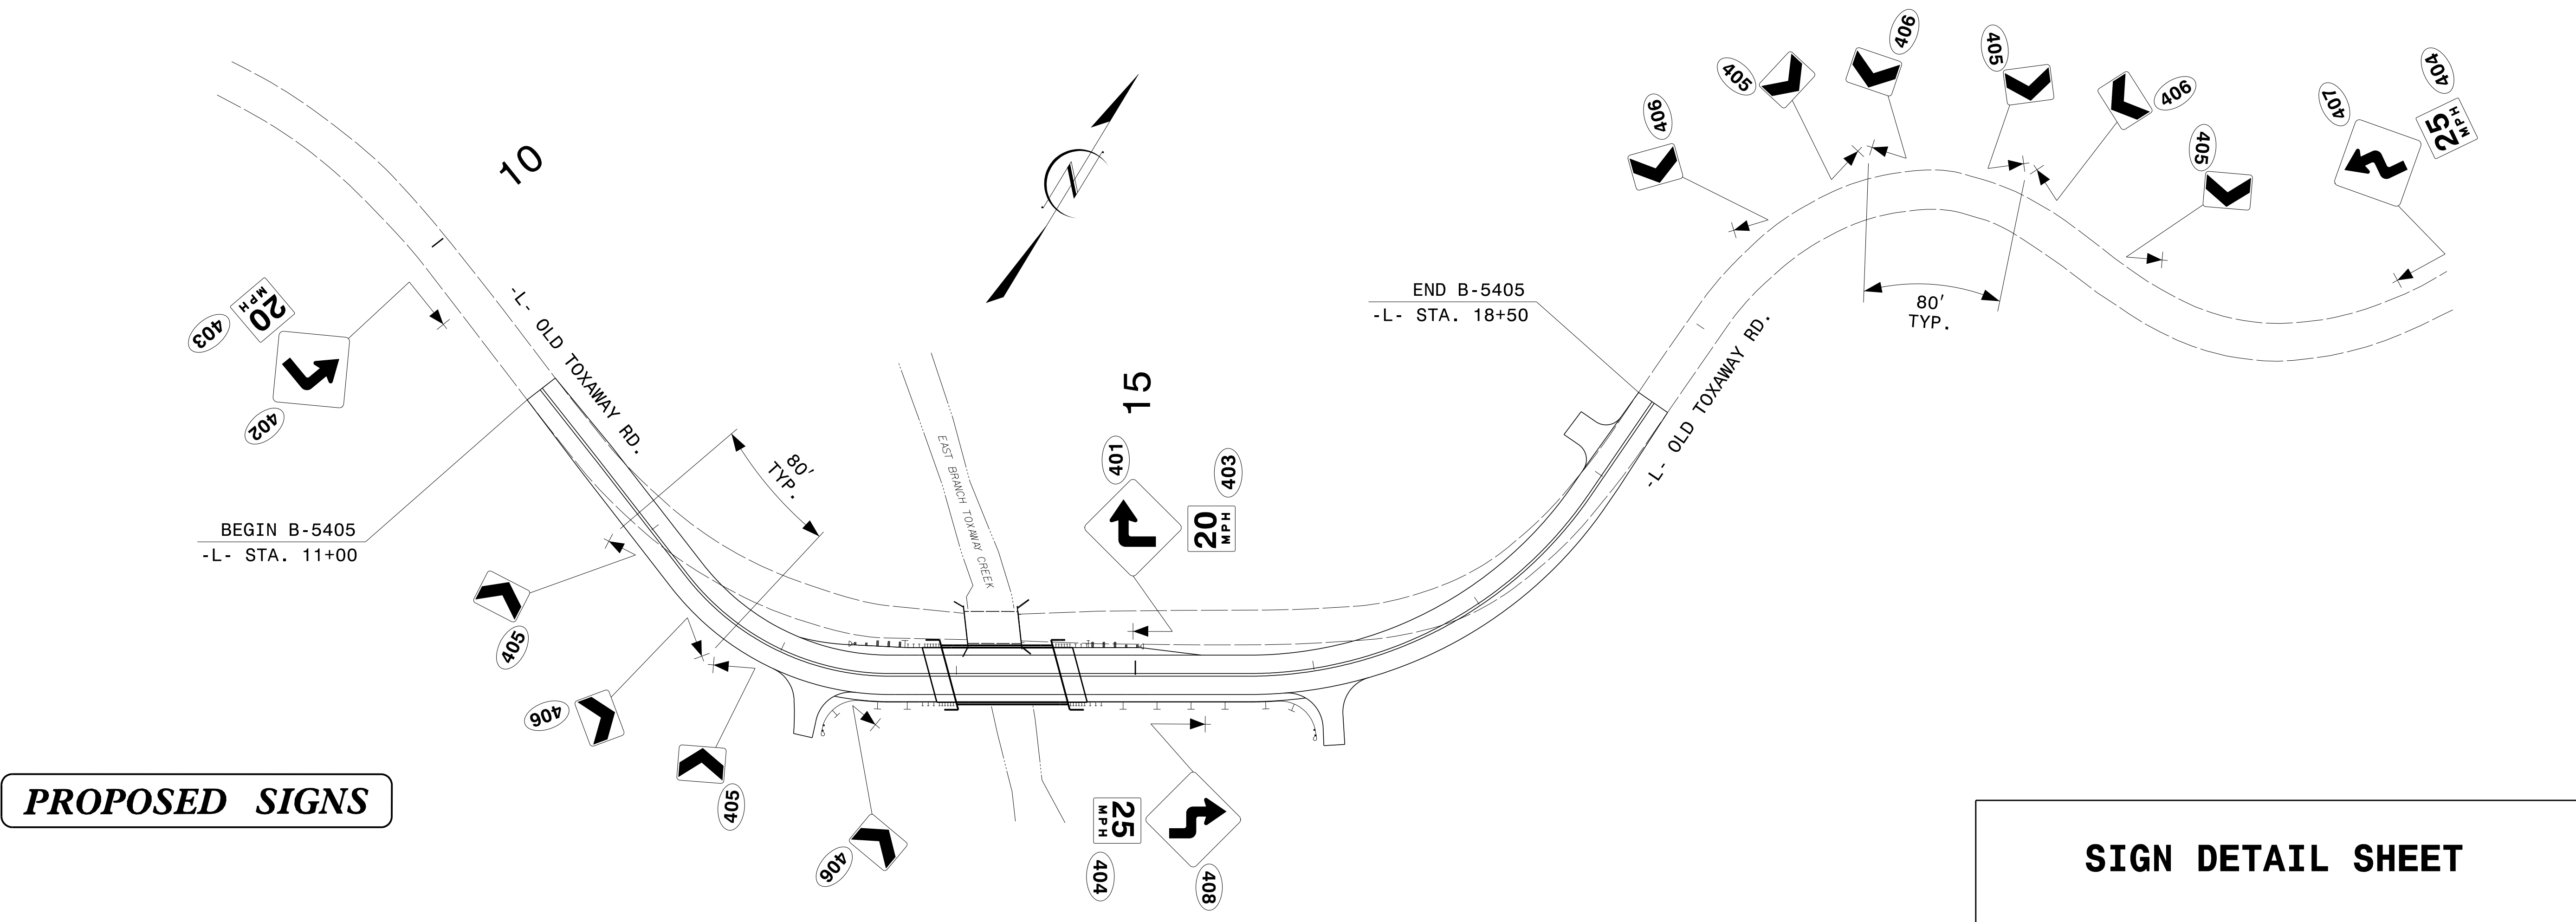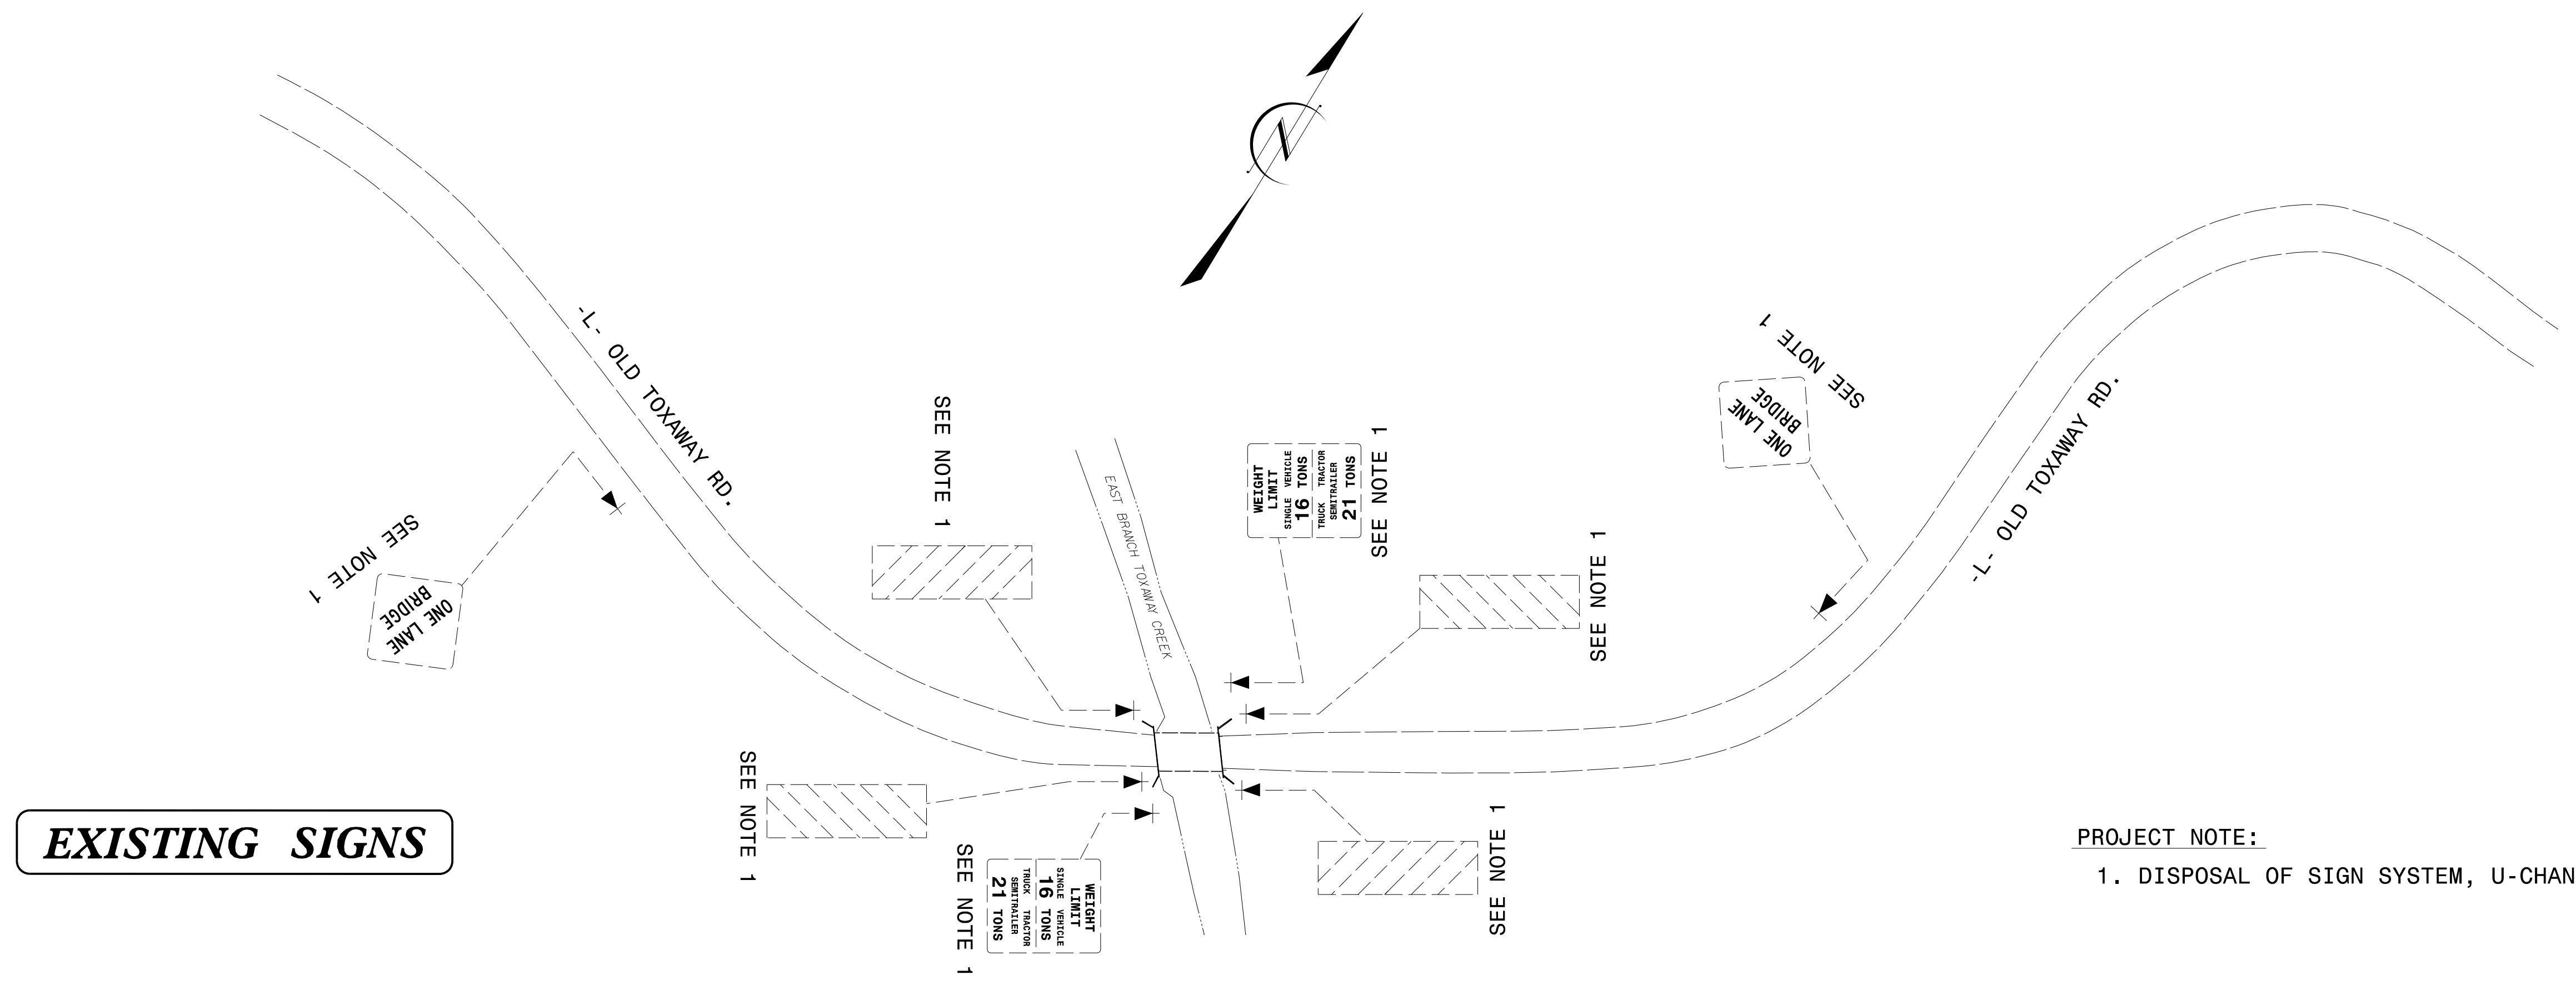

I:\29\17
 P:\TTP\Projects-B\B5405\Traffic\Signing\CADD\Signing Layout Plans\B-5405-SIGN-2.dgn
 Jserfabeard