


NOTE \* THESE BARS ARE TO MATCH #4 "V" BARS IN END BENT

PROJECT NO. I-5506  
WAKE COUNTY  
STATION: 50+61.09 -L-  
SHEET 2 OF 4

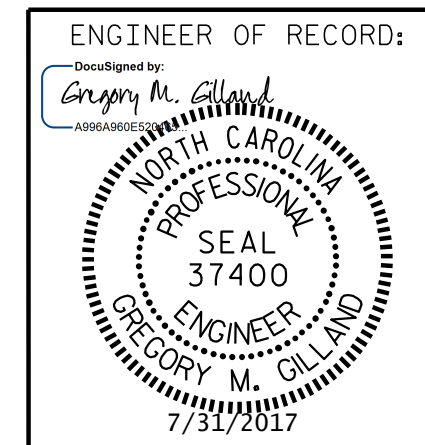

STATE OF NORTH CAROLINA  
DEPARTMENT OF TRANSPORTATION  
RALEIGH  
SUPERSTRUCTURE  
TYPICAL SECTION  
STAGE I

ENGINEER OF RECORD:  
Gregory M. Olland  
NORTH CAROLINA PROFESSIONAL ENGINEER  
SEAL 37400  
GREGORY M. OLLAND  
7/31/2017  
ETHERILL ENGINEERING  
1223 Jones Franklin Rd.  
Raleigh, N.C. 27606  
Bus: 919 851 8077  
Fax: 919 851 8107  
LICENSE NO. F-0377

REVISIONS						SHEET NO.
NO.	BY:	DATE:	NO.	BY:	DATE:	S01-7
1			3			TOTAL SHEETS
2			4			46

DRAWN BY: D. HODGE DATE: 6/16  
CHECKED BY: B.C. HUNT DATE: 9/16

DOCUMENT NOT CONSIDERED FINAL  
UNLESS ALL SIGNATURES COMPLETED

**END OF GIRDER DETAIL AT INTEGRAL END BENT**

\$FILE\$ \$DATE\$ \$TIME\$