


PLAN OF SPAN A - STAGE I

* THESE BARS ARE TO MATCH SPACING OF THE #4 "V" BARS IN END BENT.

PROJECT NO. I-5506
WAKE COUNTY
 STATION: 50+61.09 -L-

SHEET 1 OF 4

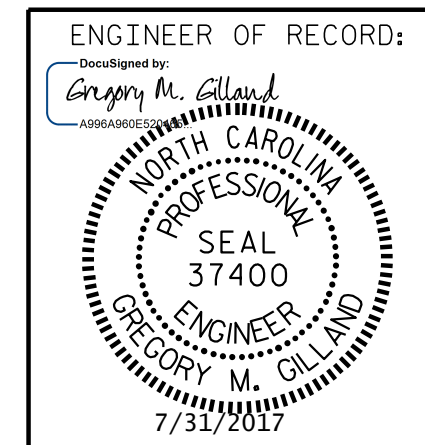

1223 Jones Franklin Rd.
 Raleigh, N.C. 27606
 Bus: 919 851 8077
 Fax: 919 851 8107
 LICENSE NO. F-0377

STATE OF NORTH CAROLINA
 DEPARTMENT OF TRANSPORTATION
 RALEIGH
 SUPERSTRUCTURE
 PLAN OF SPAN A
 STAGE I

| REVISIONS | | | | | | SHEET NO. |
|-----------|-----|-------|-----|-----|-------|--------------|
| NO. | BY: | DATE: | NO. | BY: | DATE: | S01-10 |
| 1 | | | 3 | | | TOTAL SHEETS |
| 2 | | | 4 | | | 46 |

DOCUMENT NOT CONSIDERED FINAL UNLESS ALL SIGNATURES COMPLETED

DRAWN BY: D. HODGE DATE: 7/16
 CHECKED BY: B.C. HUNT DATE: 9/16

\$FILE\$ \$DATE\$ \$TIME\$