




PLAN

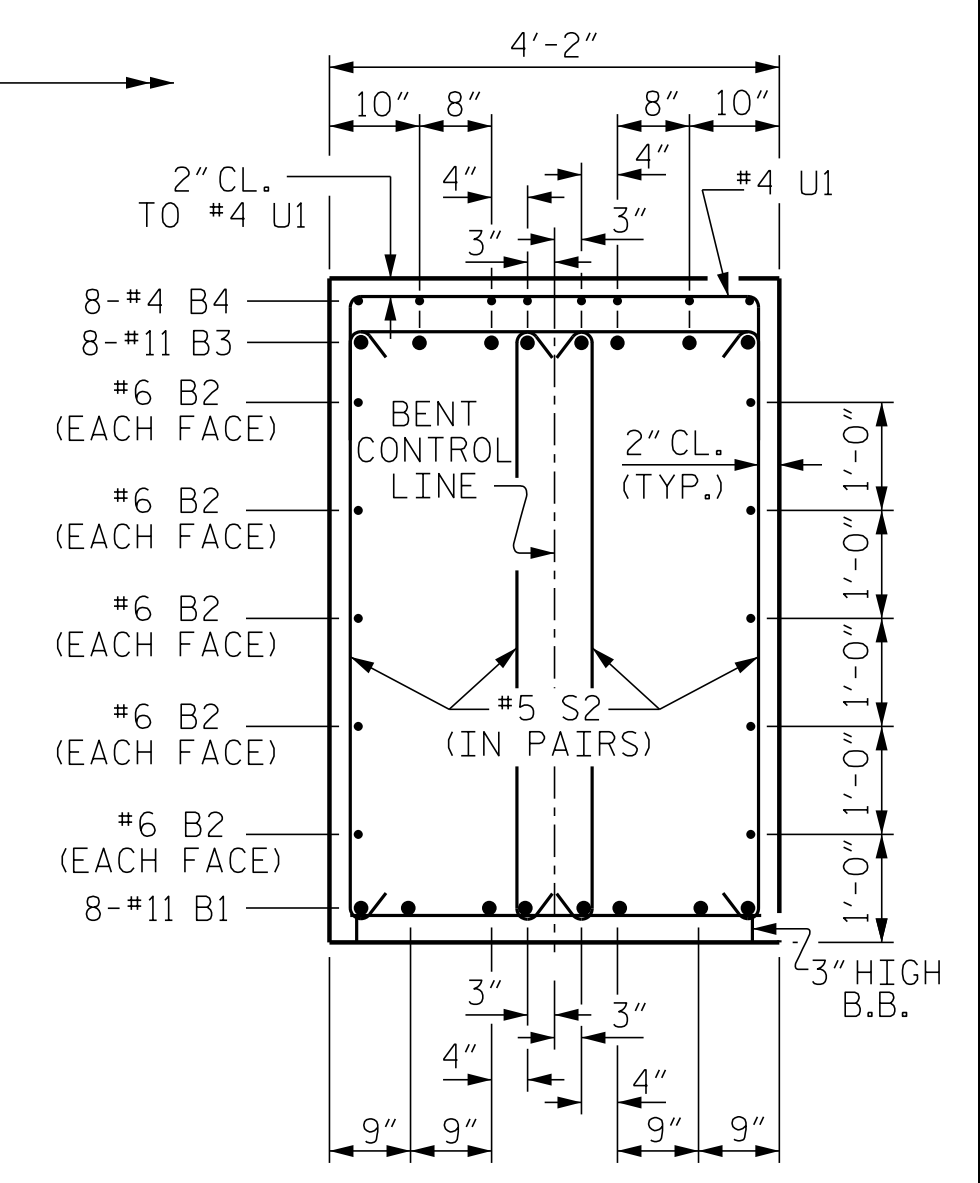

SECTION B-B

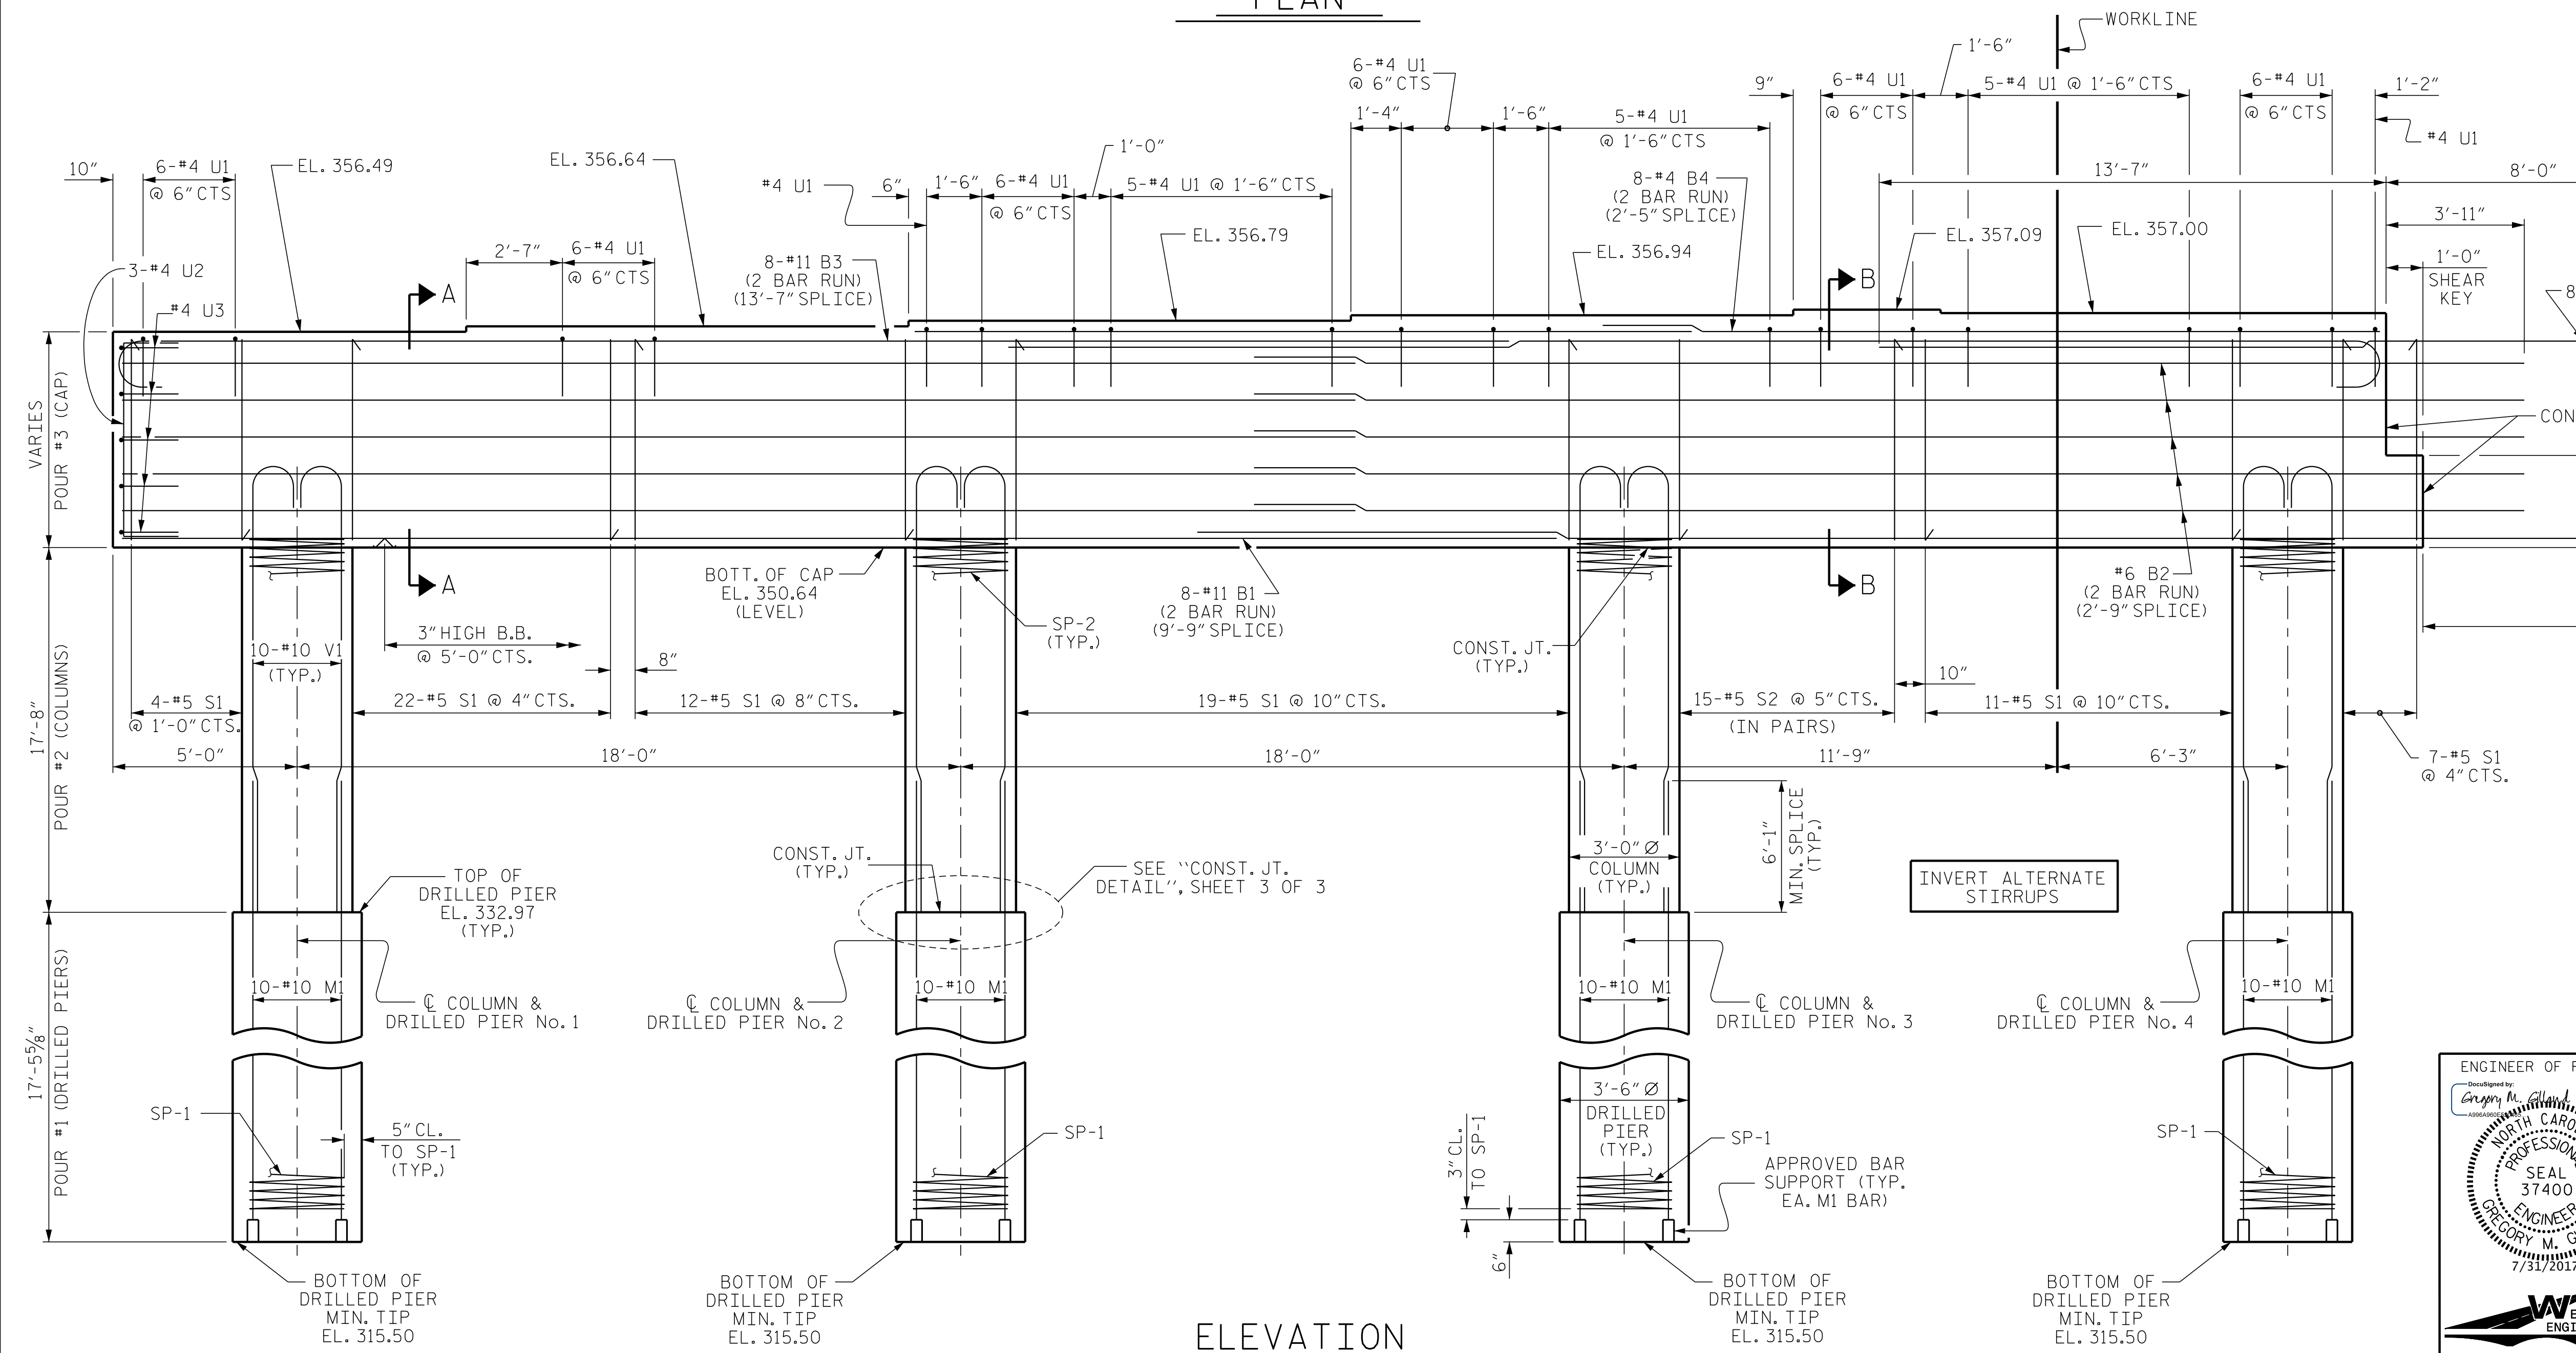


ELEVATION

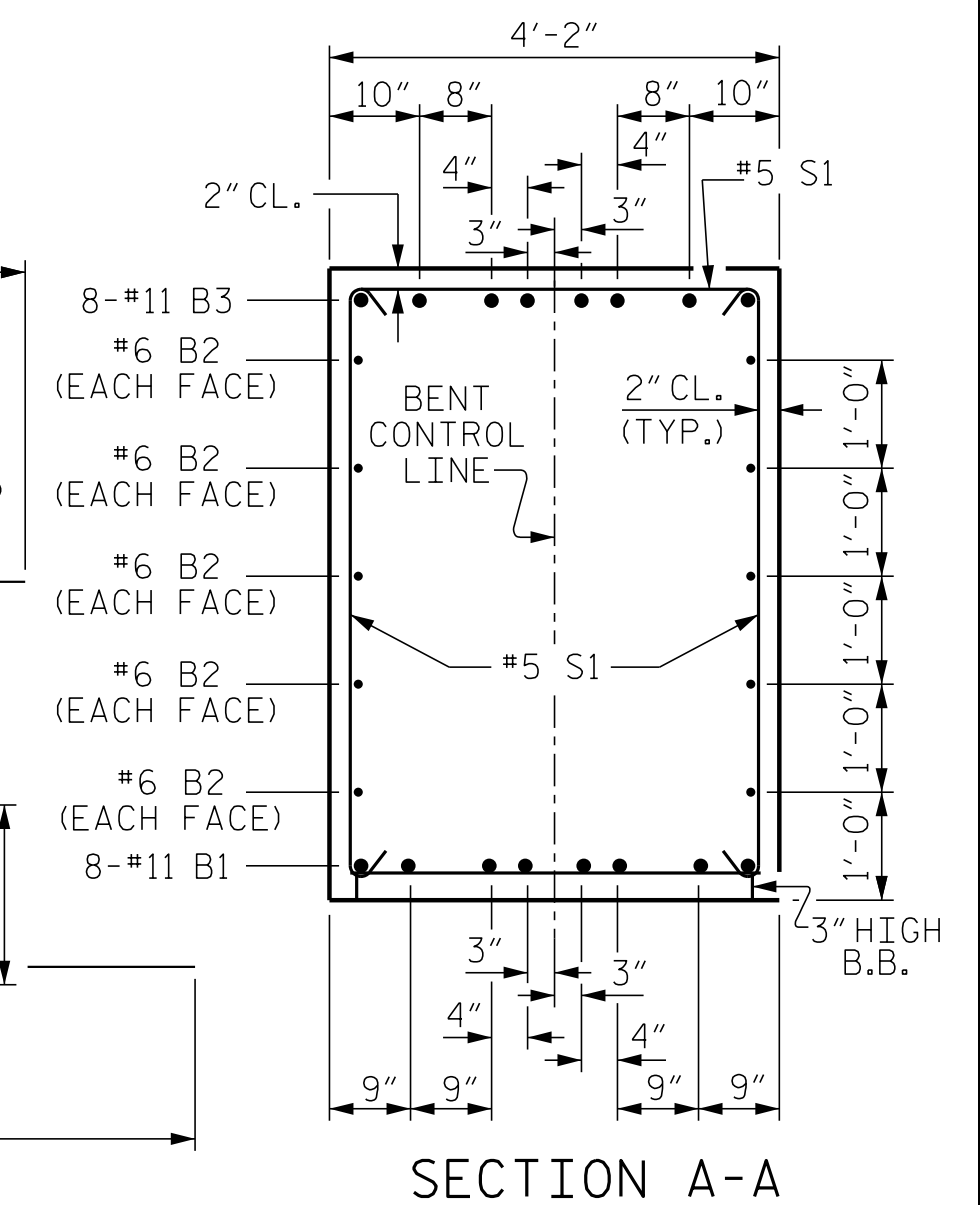

SECTION A-A

NOTE: TIE #11 B5 TO #11 B3 AND EXTEND INTO STAGE II AS SHOWN

PROJECT NO. I-5506
 WAKE COUNTY
 STATION: 50+61.09 -L-
 SHEET 1 OF 3

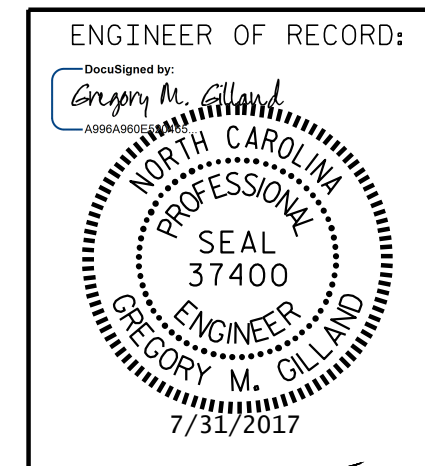

STATE OF NORTH CAROLINA
 DEPARTMENT OF TRANSPORTATION
 RALEIGH

SUBSTRUCTURE
 BENT No. 1
 STAGE I

REVISIONS					
NO.	BY:	DATE:	NO.	BY:	DATE:
1			3		
2			4		

DRAWN BY: D. HODGE DATE: 9/16
 CHECKED BY: B.C. HUNT DATE: 12/16

DIMENSIONS AND REINFORCING STEEL ARE TYPICAL FOR EACH COLUMN AND DRILLED PIER.

DOCUMENT NOT CONSIDERED FINAL UNLESS ALL SIGNATURES COMPLETED

1223 Jones Franklin Rd.
 Raleigh, N.C. 27606
 Bus: 919 851 8077
 Fax: 919 851 8107
 LICENSE NO. F-0377

SHEET NO. S01-35
 TOTAL SHEETS 46