


PLAN @ END BENT No. 1

PLAN @ END BENT No. 2

DIMENSIONS SHOWN ARE TYPICAL FOR BOTH APPROACH SLABS
FOR SECTION A-A, SEE SHEET 2 OR 3

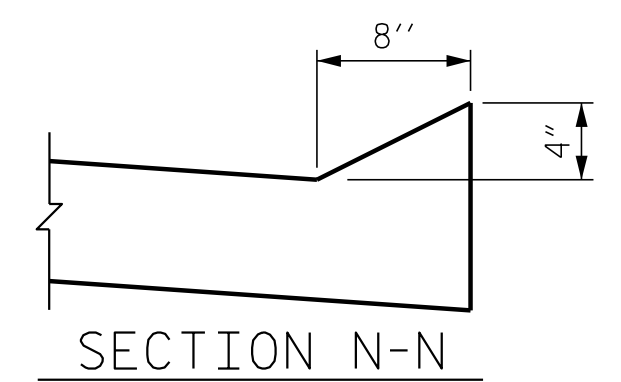

SECTION N-N

2'-0" SPLICE FOR A1
1'-9" SPLICE FOR A2

PROJECT NO. I-5506
WAKE COUNTY
STATION: 50+61.09 -L-
SHEET 1 OF 3

ENGINEER OF RECORD:

 1223 Jones Franklin Rd.
 Raleigh, N.C. 27606
 Bus: 919 851 8077
 Fax: 919 851 8107
 LICENSE NO. F-0377

STATE OF NORTH CAROLINA
 DEPARTMENT OF TRANSPORTATION
 RALEIGH
 BRIDGE APPROACH SLAB
 FOR
 INTEGRAL ABUTMENT
 (STAGE I)

REVISIONS						SHEET NO.
NO.	BY:	DATE:	NO.	BY:	DATE:	SHEET NO.
1			3			TOTAL SHEETS
2			4			46

\$FILE\$ \$DATE\$ \$TIME\$

DRAWN BY: D. HODGE DATE: 10/16
 CHECKED BY: B.C. HUNT DATE: 10/16

DOCUMENT NOT CONSIDERED FINAL
UNLESS ALL SIGNATURES COMPLETED