


OVERLAP PROGRAMMING DETAIL FOR OVERLAPS A AND C*

(program controller as shown below)

*NOTE FOR ALL OVERLAPS: Use Default values for Overlap 'PLUS' programming details.

FROM MAIN MENU PRESS "1" CONTROLLER AND THEN "5" OVERLAPS

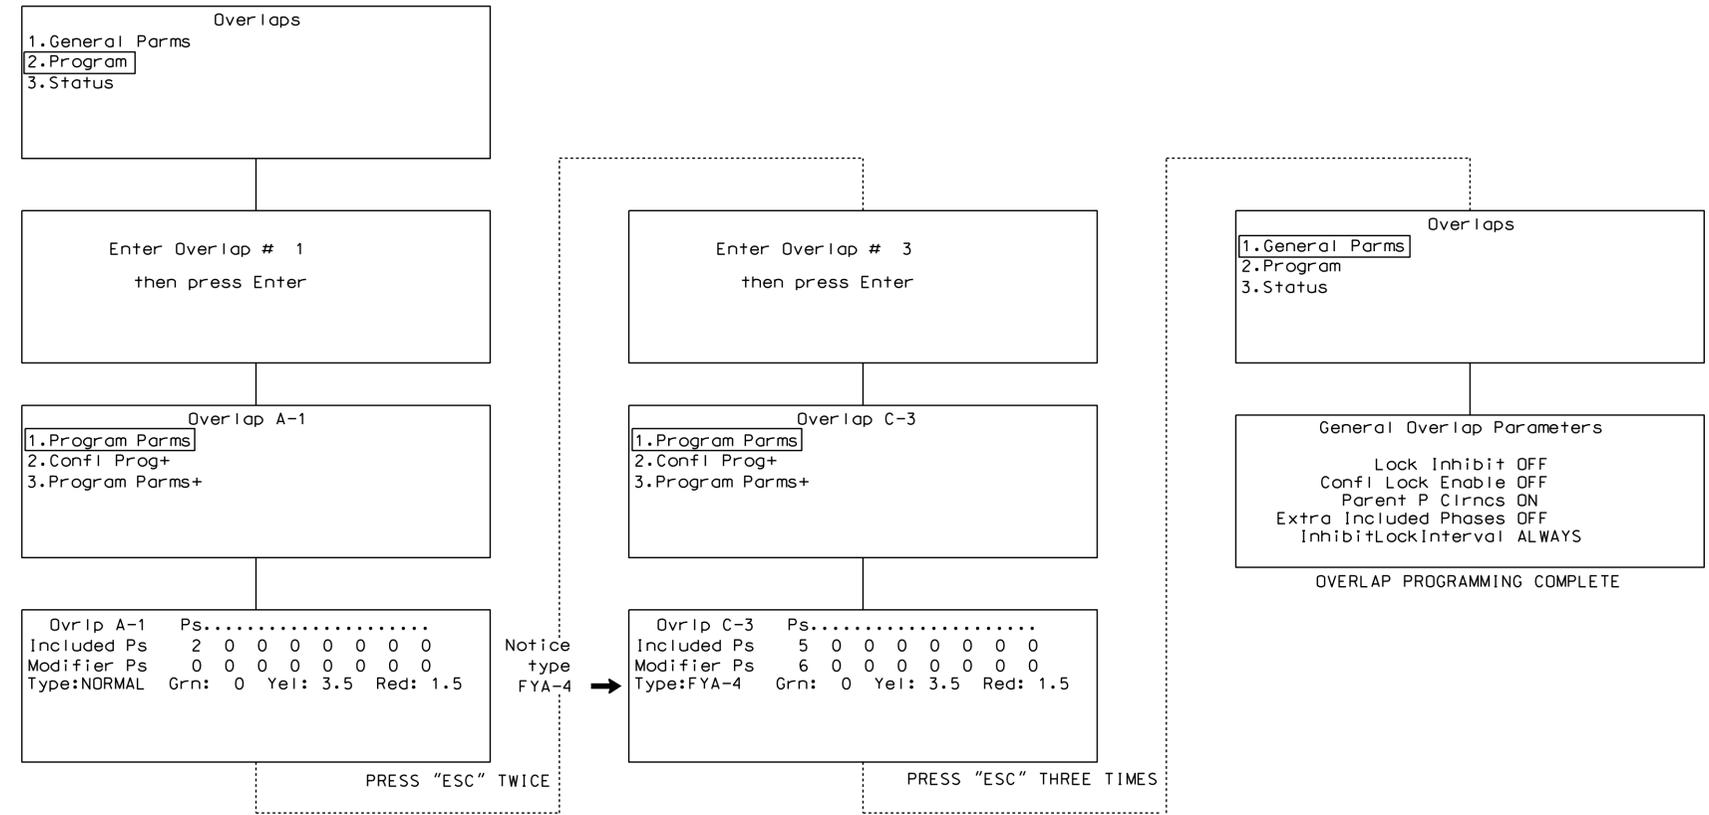

C:\Users\strickland\Documents\Signal\work\hgh\gpus\Sig_Maps\FY17\ck\lanc\gbo-559_sim\ele_xxx.dgn
 C:\Users\strickland\Documents\Signal\work\hgh\gpus\Sig_Maps\FY17\ck\lanc\gbo-559_sim\ele_xxx.dgn
 C:\Users\strickland\Documents\Signal\work\hgh\gpus\Sig_Maps\FY17\ck\lanc\gbo-559_sim\ele_xxx.dgn

THIS ELECTRICAL DETAIL IS FOR
THE SIGNAL DESIGN: GBO-559T1
DESIGNED: October 2017
SEALED: 10/31/2017
REVISED:

Electrical Detail - Temp 1 - Sheet 2 of 3

Electrical AND PROGRAMMING DETAILS FOR:

Prepared In the Offices of:



750 N. Greenfield Pkwy, Garner, NC 27529

N. Elm Street
at
United Health Care and
Lake Jeanette Office Park

Division 7 Guilford County Greensboro


PLAN DATE: October 2017 REVIEWED BY: T. Joyce

PREPARED BY: C. Strickland REVIEWED BY:

REVISIONS	INIT.	DATE

DOCUMENT NOT CONSIDERED
FINAL UNLESS ALL
SIGNATURES COMPLETED

SEAL

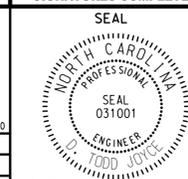

DocuSigned by:
T. Todd Joyce 11/2/2017

ASCCAD\FB824241D DATE

SIG. INVENTORY NO. GBO-559T1