

TIP PROJECT: U-2525C

CONTRACT: C204096


STATE OF NORTH CAROLINA
DIVISION OF HIGHWAYS

GUILFORD COUNTY

LOCATION: GREENSBORO EASTERN LOOP FROM US 29 NORTH
OF GREENSBORO TO SR 2303 (LAWNDALE DRIVE)

TYPE OF WORK: COMMUNICATIONS CABLE AND CONDUIT ROUTING, CCTV
CAMERA AND DYNAMIC MESSAGE SIGN INSTALLATION

STATE	STATE PROJECT REFERENCE NO.	SHEET NO.
N.C.	U-2525C	ITS-1
STATE PROJ. NO.	F.A. PROJ. NO.	DESCRIPTION
34821.3.7		CONST.
34821.1.5		PE

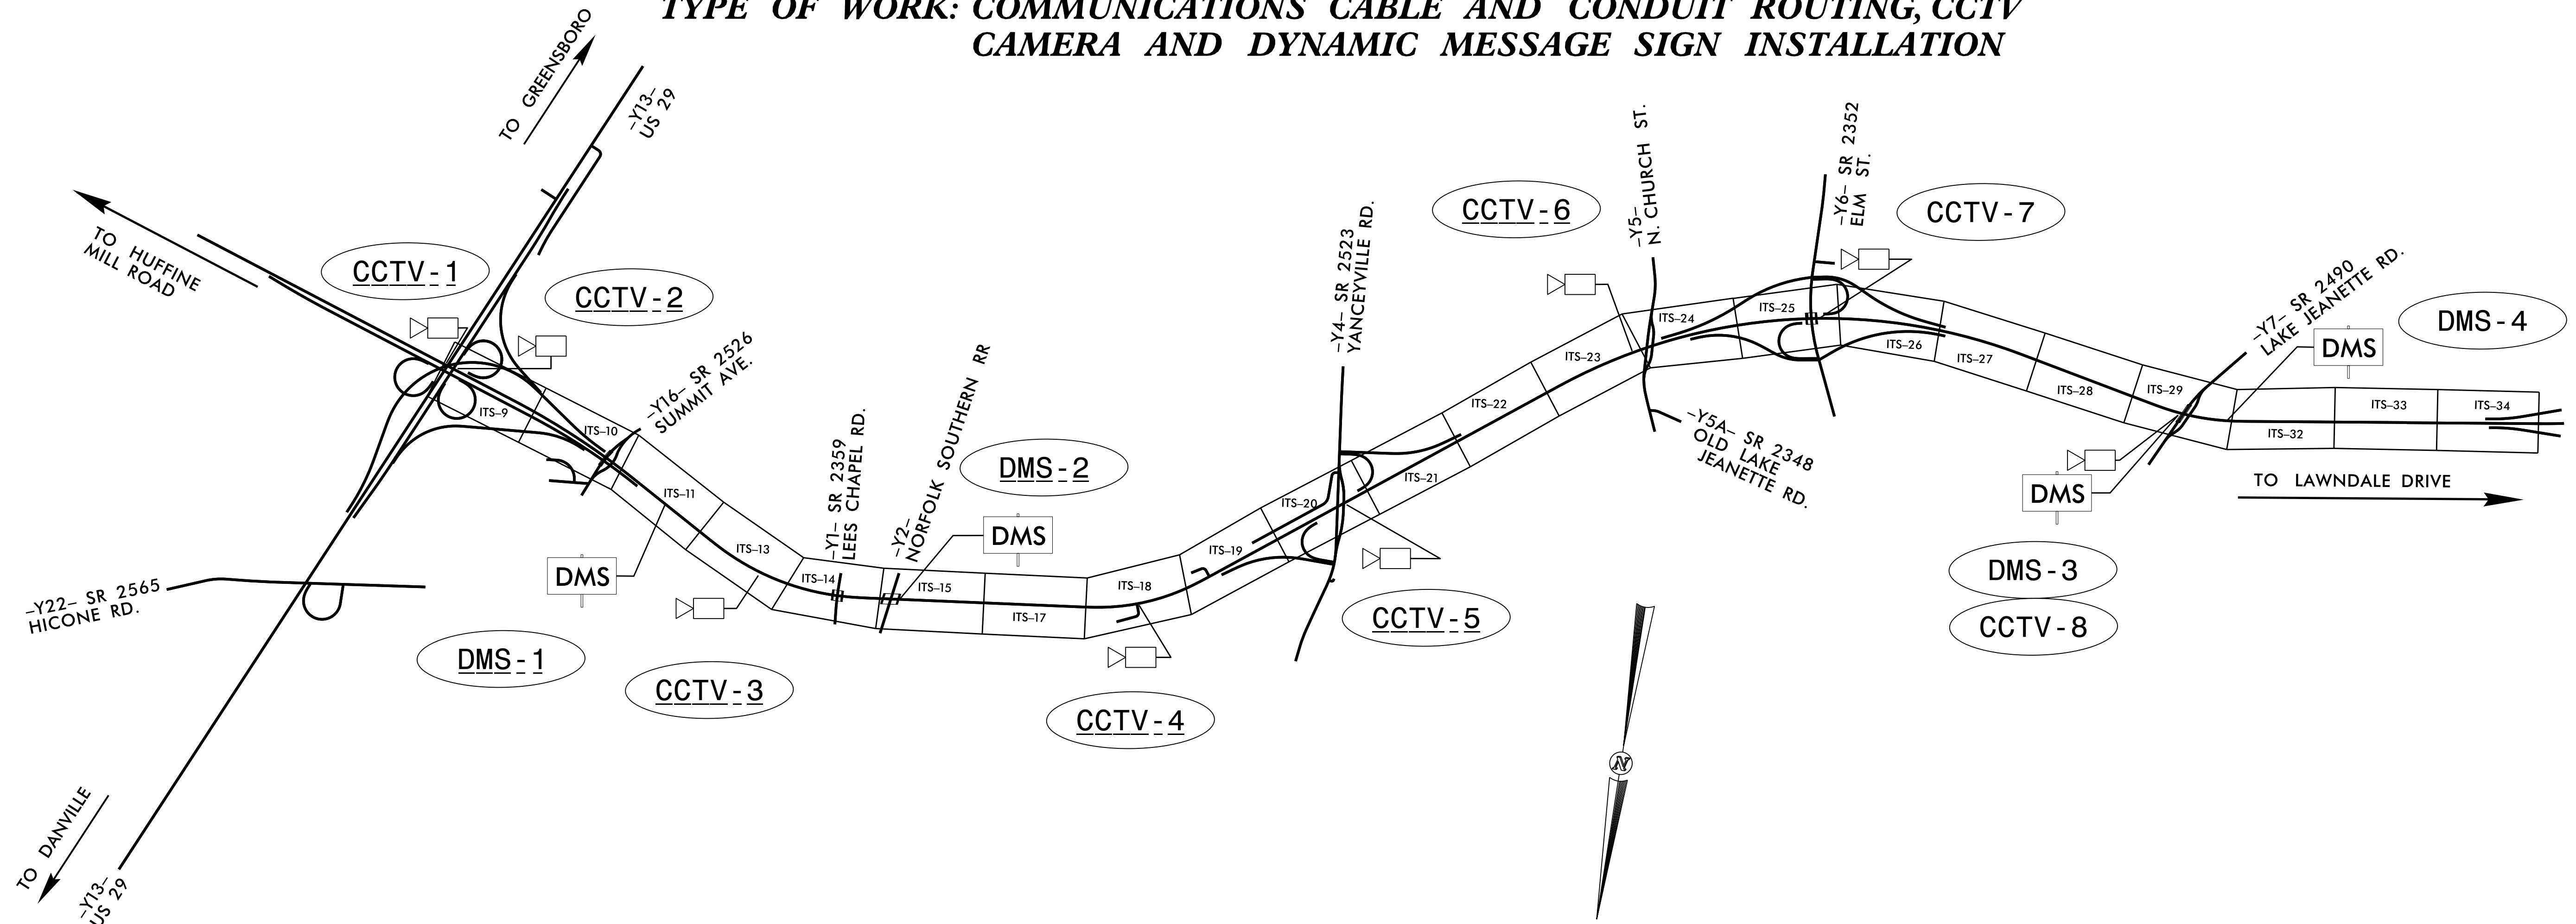

2018 STANDARD SPECIFICATIONS

PROJECT LENGTH
PROJECT LENGTH = 5.6 MILES

LETTING DATE:
MARCH 20, 2018

INDEX OF SHEETS	
SHEET ITS 1	TITLE SHEET
SHEET ITS 2	CONSTRUCTION NOTES AND LEGEND
SHEET ITS 3-8	TYPICAL DETAILS
SHEET ITS 9-34	CABLE ROUTING PLANS
SHEET ITS 35-36	TRAVEL TIME SIGNS
SHEET ITS 37-40	SPLICE DETAILS


ROADWAY STANDARD DRAWINGS

THE FOLLOWING ROADWAY STANDARDS AS APPEAR IN "ROADWAY STANDARD DRAWINGS" ROADWAY DESIGN UNIT - N.C. DEPARTMENT OF TRANSPORTATION - RALEIGH, N.C., DATED JANUARY 2012 ARE APPLICABLE TO THIS PROJECT AND BY REFERENCE HEREBY ARE CONSIDERED A PART OF THESE PLANS:

STD. NO.	TITLE
1700.01	ELECTRICAL SERVICE OPTIONS
1700.02	ELECTRICAL SERVICE GROUNDING
1715.01	UNDERGROUND CONDUIT-TRENCHING
1716.01	JUNCTION BOXES
1720.01	WOOD POLES
1730.01	FIBER OPTIC CABLE
1751.01	CONTROLLER AND CABINETS
1751.02	CONTROLLER AND CABINETS

2018 STANDARD SPECIFICATION

NCDOT CONTACT:
TRANSPORTATION MOBILITY AND SAFETY
M.A. ASLAMI, P.E
STATE ITS & SIGNALS
MANAGEMENT ENGINEER

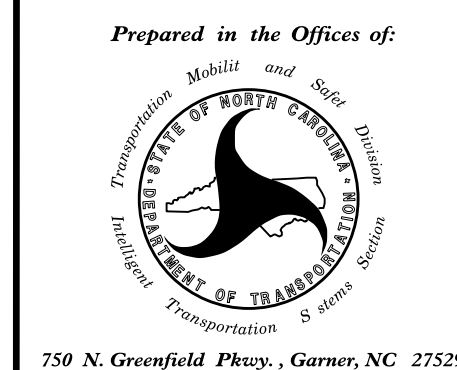

ENGLISH
ALL DIMENSIONS IN THESE
PLANS ARE IN FEET
UNLESS OTHERWISE NOTED

