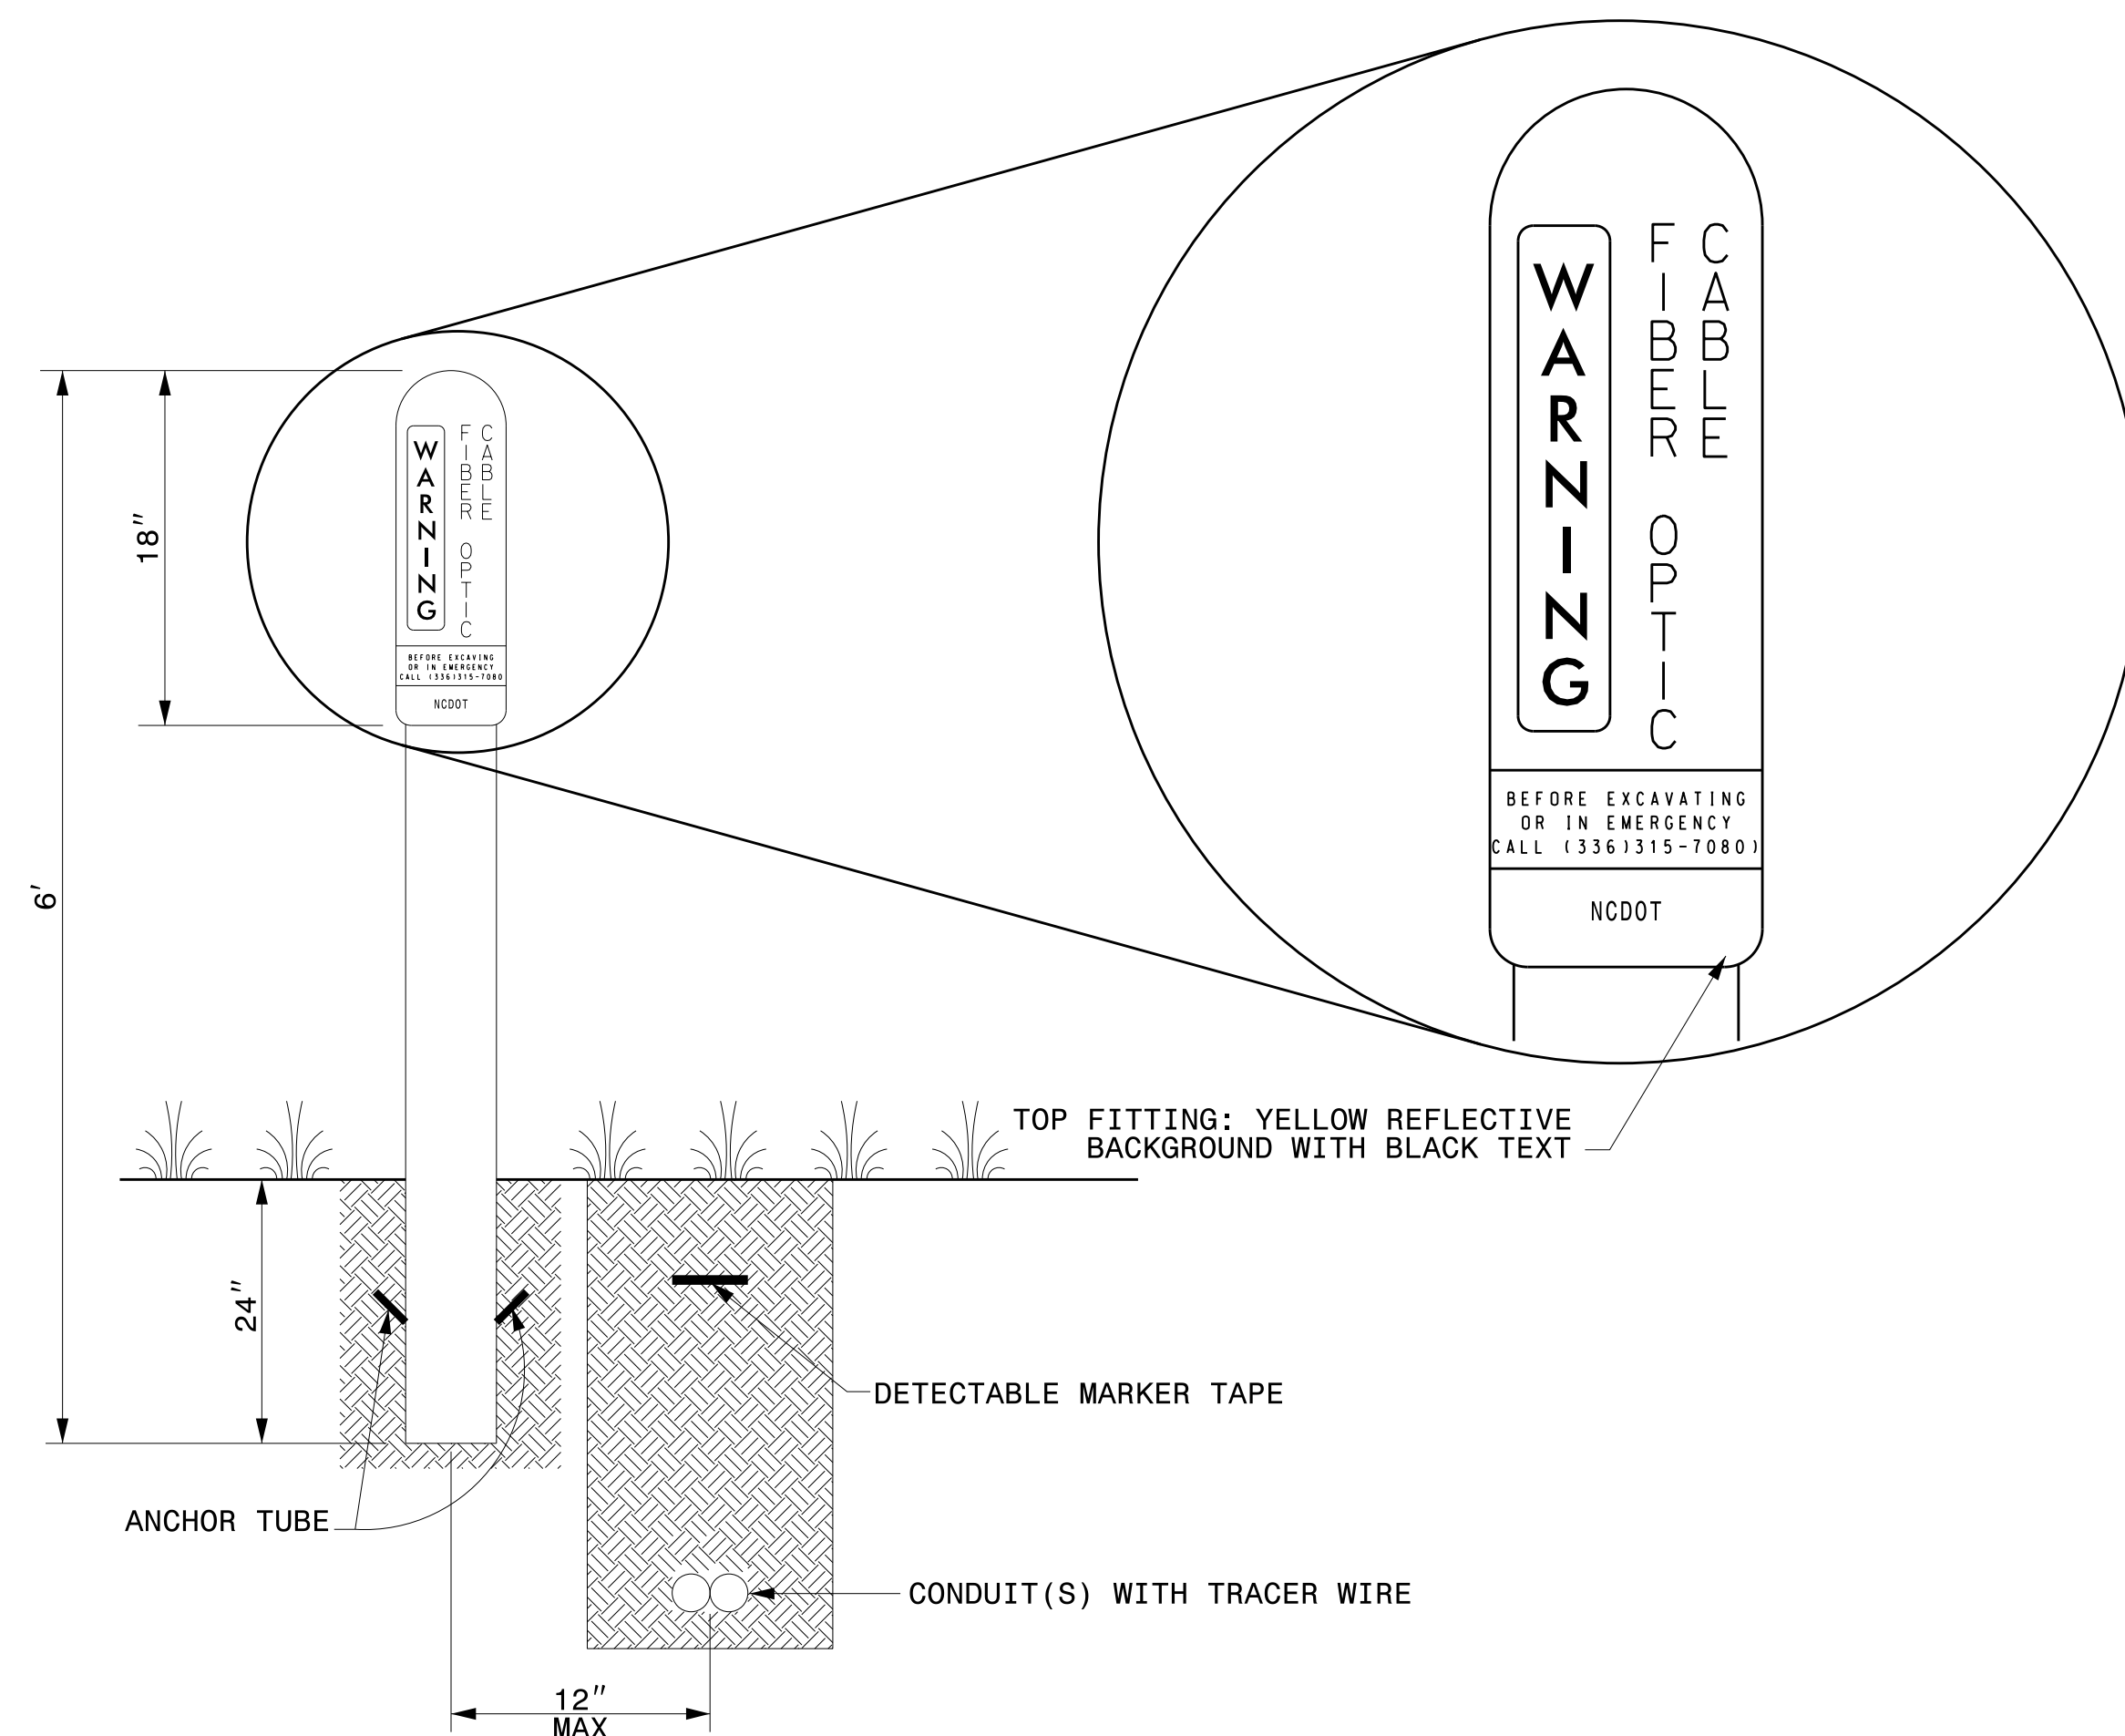


CABINET HOUSING DIMENSIONS

336S
A 24"
B 20"
C 46"

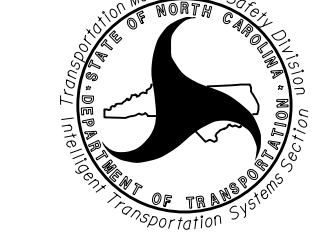

VENTILATION LOUVERS WITH FILTER/SHELL ASSEMBLY

EQUIPMENT CABINET SIZES



PVC POST-MOUNTED DELINEATOR MARKER

NOTE:
BACKFILL WITH EXCAVATED MATERIAL AND COMPACT THE SOIL TO 95% OF ITS ORIGINAL DENSITY. REMOVE ROCK AND DEBRIS FROM BACKFILL MATERIAL.

Prepared in the Offices of:		SEAL	
			
TYPICAL DETAILS		TYPICAL DETAILS	
DIVISION 07 GUILFORD CO. GREENSBORO		DIVISION 07 GUILFORD CO. GREENSBORO	
PLAN DATE: NOVEMBER 2017		REVIEWED BY: P.P. MARAK, PE	
PREPARED BY: G.A. GREEN		REVIEWED BY: M.A. ASLANI, PE	
750 N. Greenfield Pkwy., Garner, NC 27529		750 N. Greenfield Pkwy., Garner, NC 27529	
SCALE		SCALE	
0		0	
N/A		N/A	
REVISIONS		REVISIONS	
INIT.		INIT.	
DATE		DATE	
SIGNATURE		SIGNATURE	
CADD Filename:		CADD Filename:	