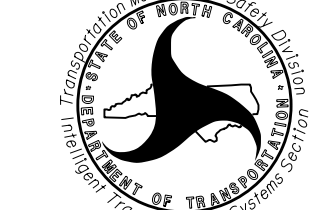



NOTES

1. MAINTAIN A MINIMUM OF SIX (6) FEET FROM EDGE OF PAVEMENT WHEN TRENCHING PARALLEL TO THE ROADWAY. MAXIMUM JUNCTION BOX SPACING 1000' FOR FIBER OPTIC CABLE AND 150' FOR FEEDER CONDUCTORS OR AS DIRECTED BY THE ENGINEER.
2. SEE ROADWAY PLANS FOR GUARDRAIL DETAILS.

 750 N. Greenfield Pkwy., Garner, NC 27529	Prepared in the Offices of:		
	CABLE ROUTING PLAN		
	DIVISION 07 GUILFORD CO. GREENSBORO	REVIEWED BY: P.P. MARAK, PE	
	PLAN DATE: NOVEMBER 2017	REVIEWED BY: M.A. ASLANI, PE	
 SCALE 0 A/B	REVISIONS	INIT. DATE	
SEAL NORTH CAROLINA PROFESSIONAL SEAL 031636 ENGINEER PAUL P. MARAK 14/2017 SIGNATURE DATE		CADD Filename:	